

Brymbo Iron Works




Site Plan

Scale 1:750 at A3

NPRN: 34054

NGR: SJ 2944 5355

Surveyed: Ross Cook, 13th - 15th May 2013

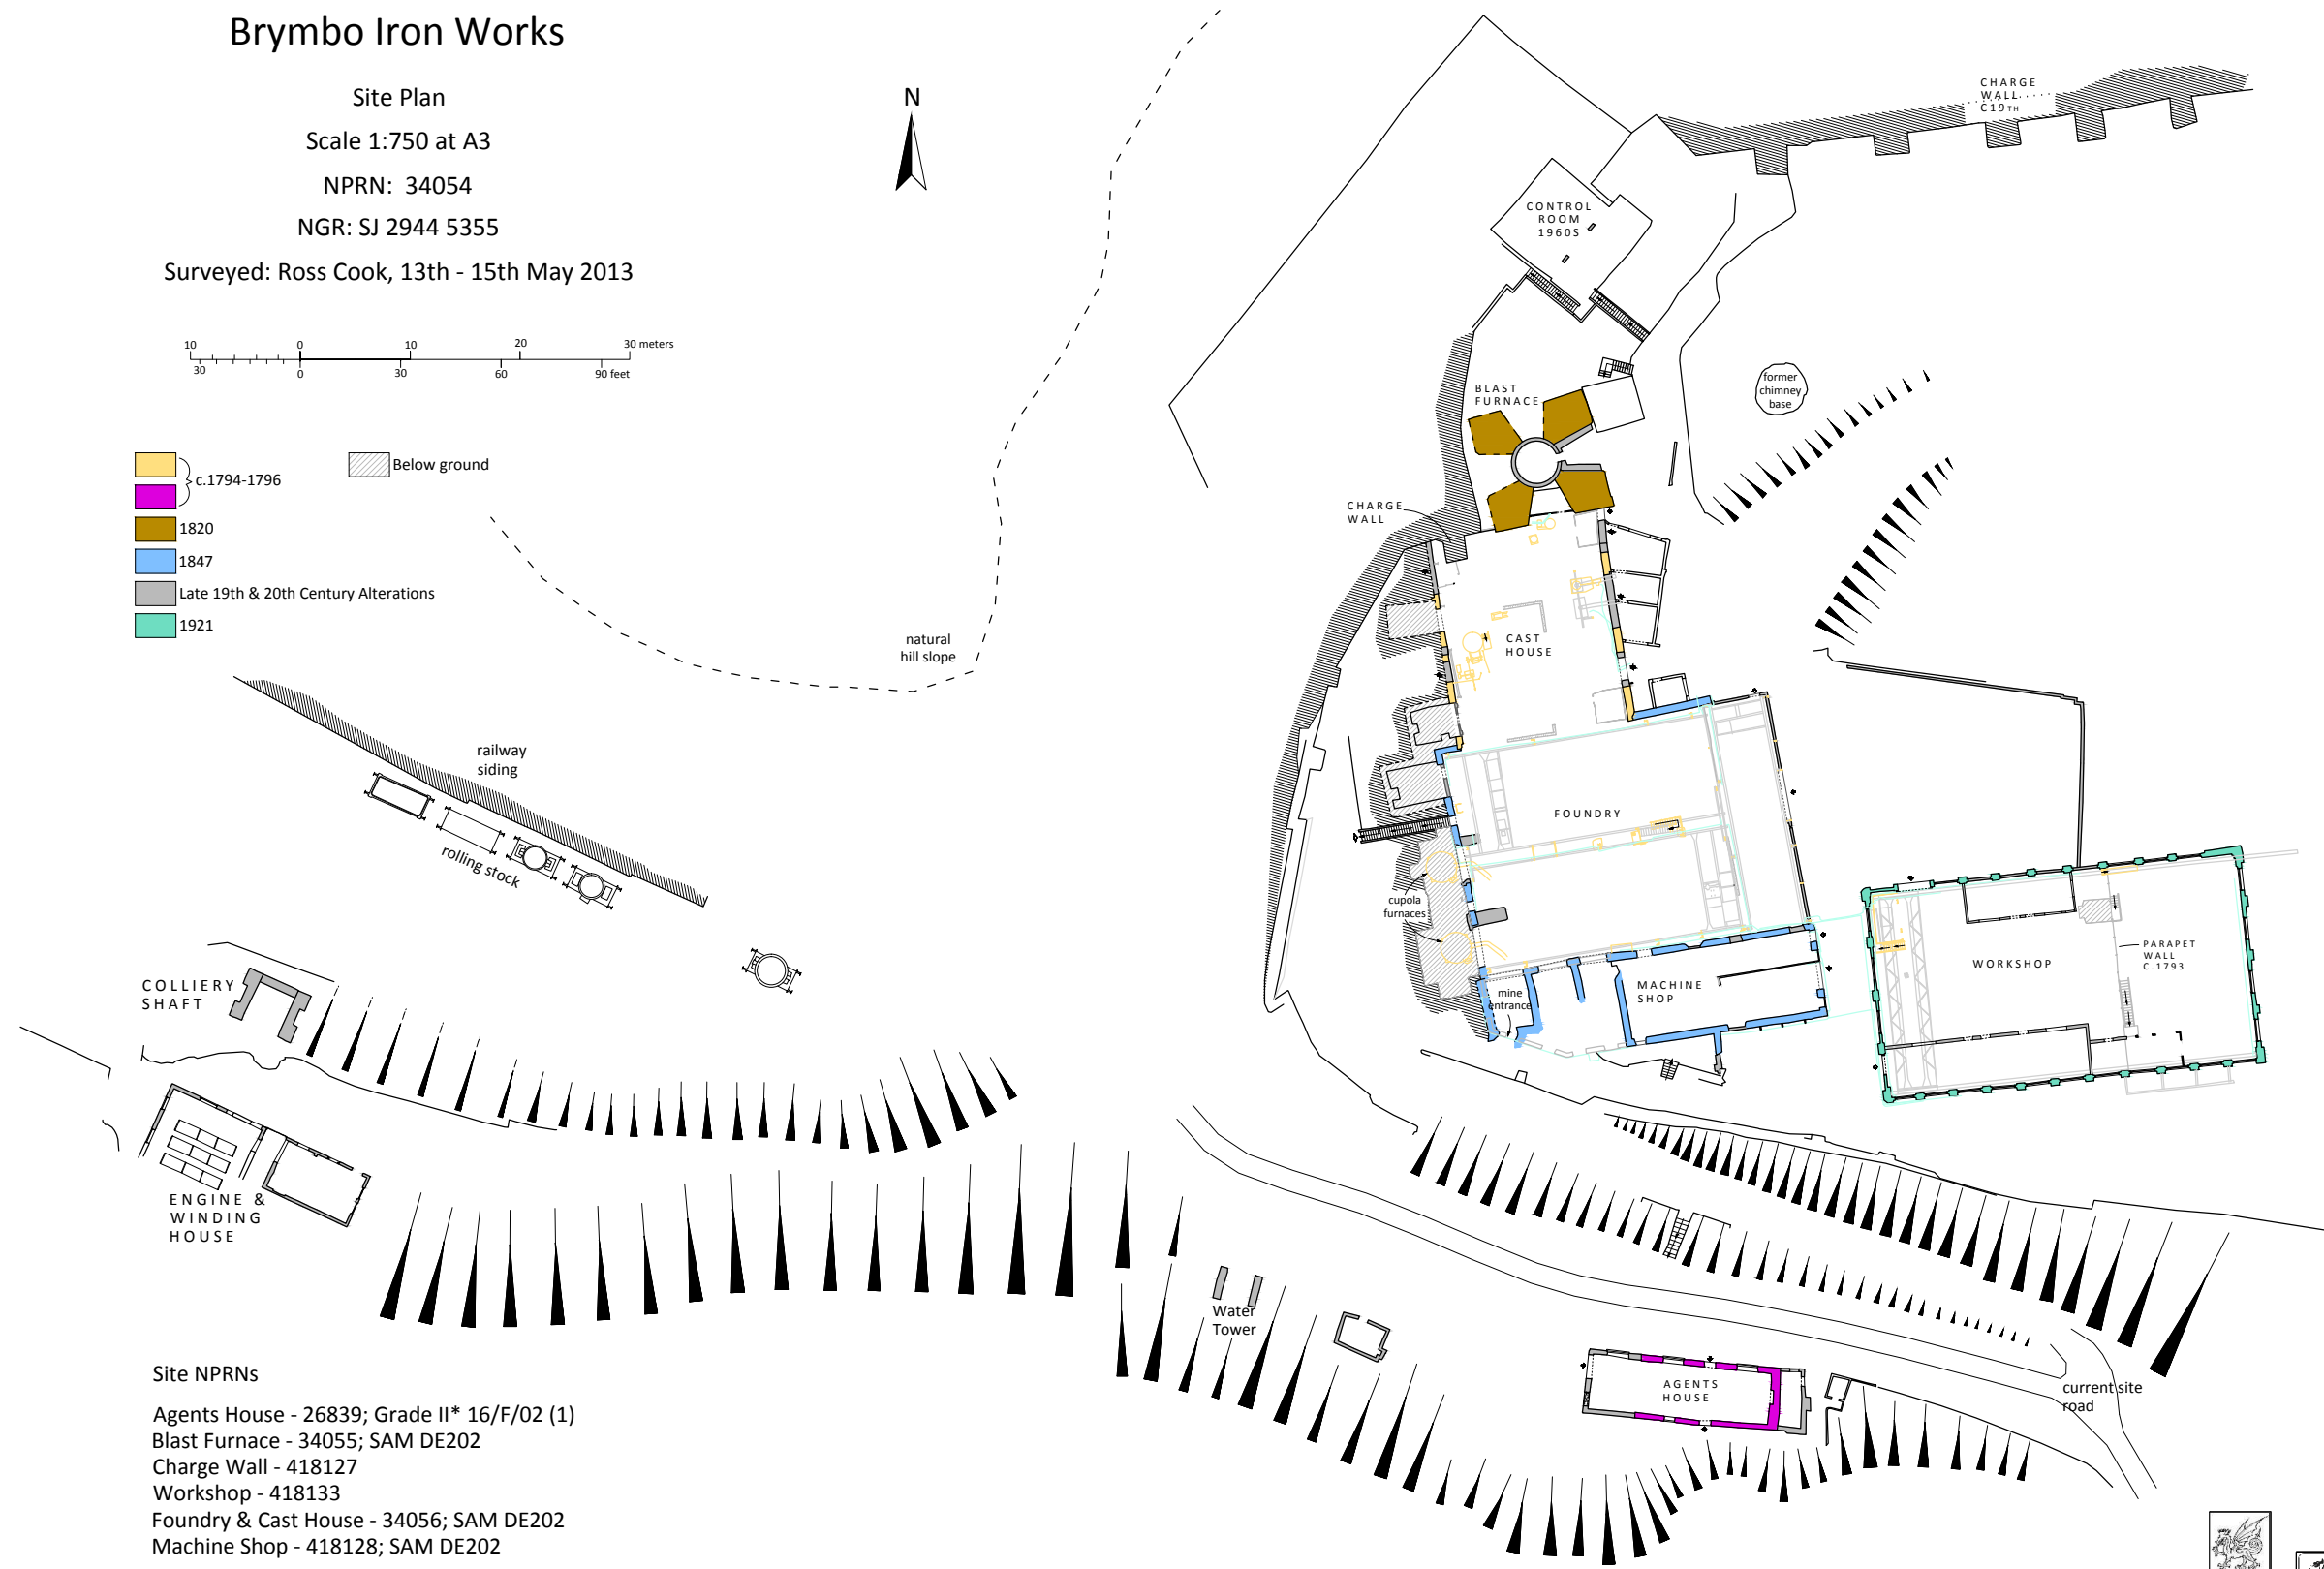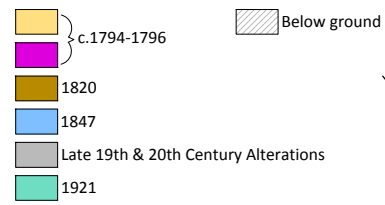 

Site NPRNs

- Agents House - 26839; Grade II* 16/F/02 (1)
- Blast Furnace - 34055; SAM DE202
- Charge Wall - 418127
- Workshop - 418133
- Foundry & Cast House - 34056; SAM DE202
- Machine Shop - 418128; SAM DE202

