

Oerddwr-isaf, Beddgelert


Ground Floor Plan and Sections

Print Scale 1:100 at A3


NPRN: 16620

NGR: SH5907945429

Surveyed: Ross Cook, March 2014

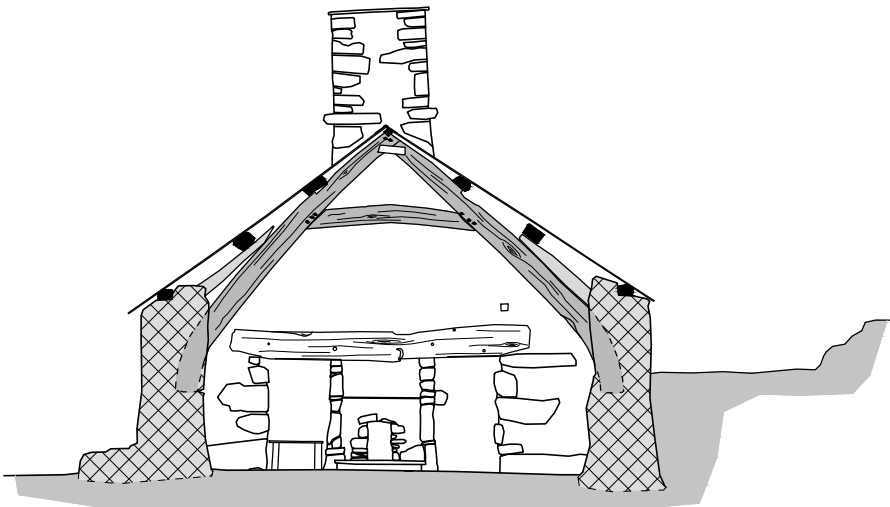


SECTION A-A

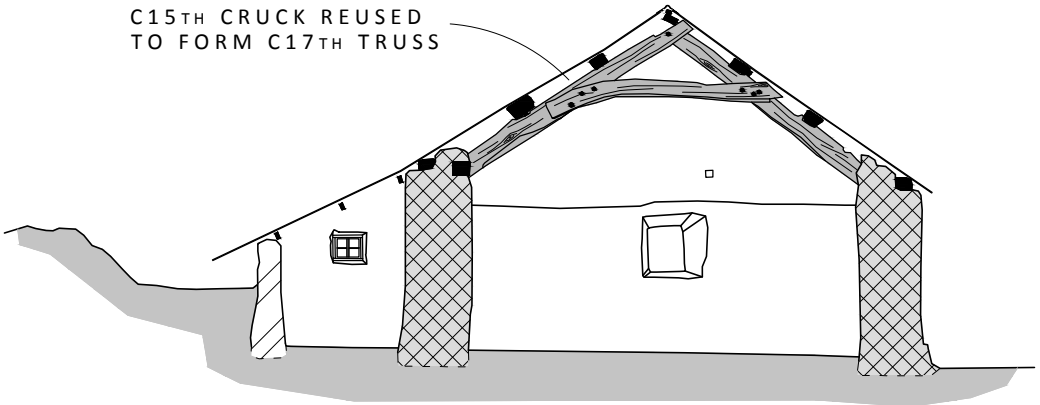


SECTION B-B


- T = Truss
- Winter 1494-5*
- 17th century
- 18th century
- 19th century

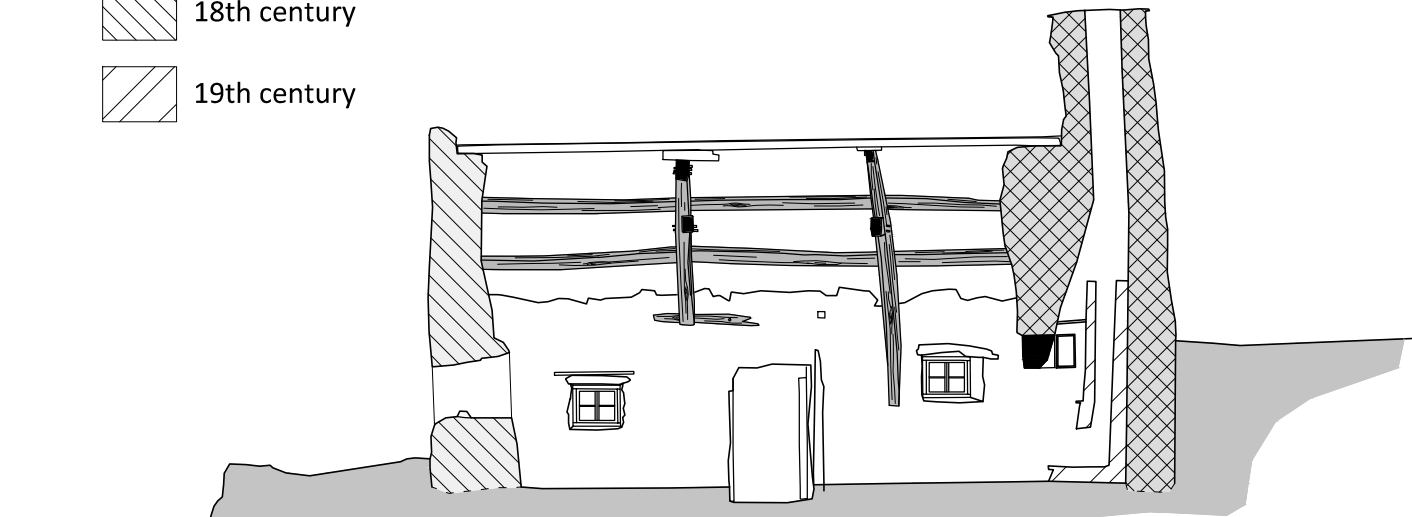

SECTION C-C

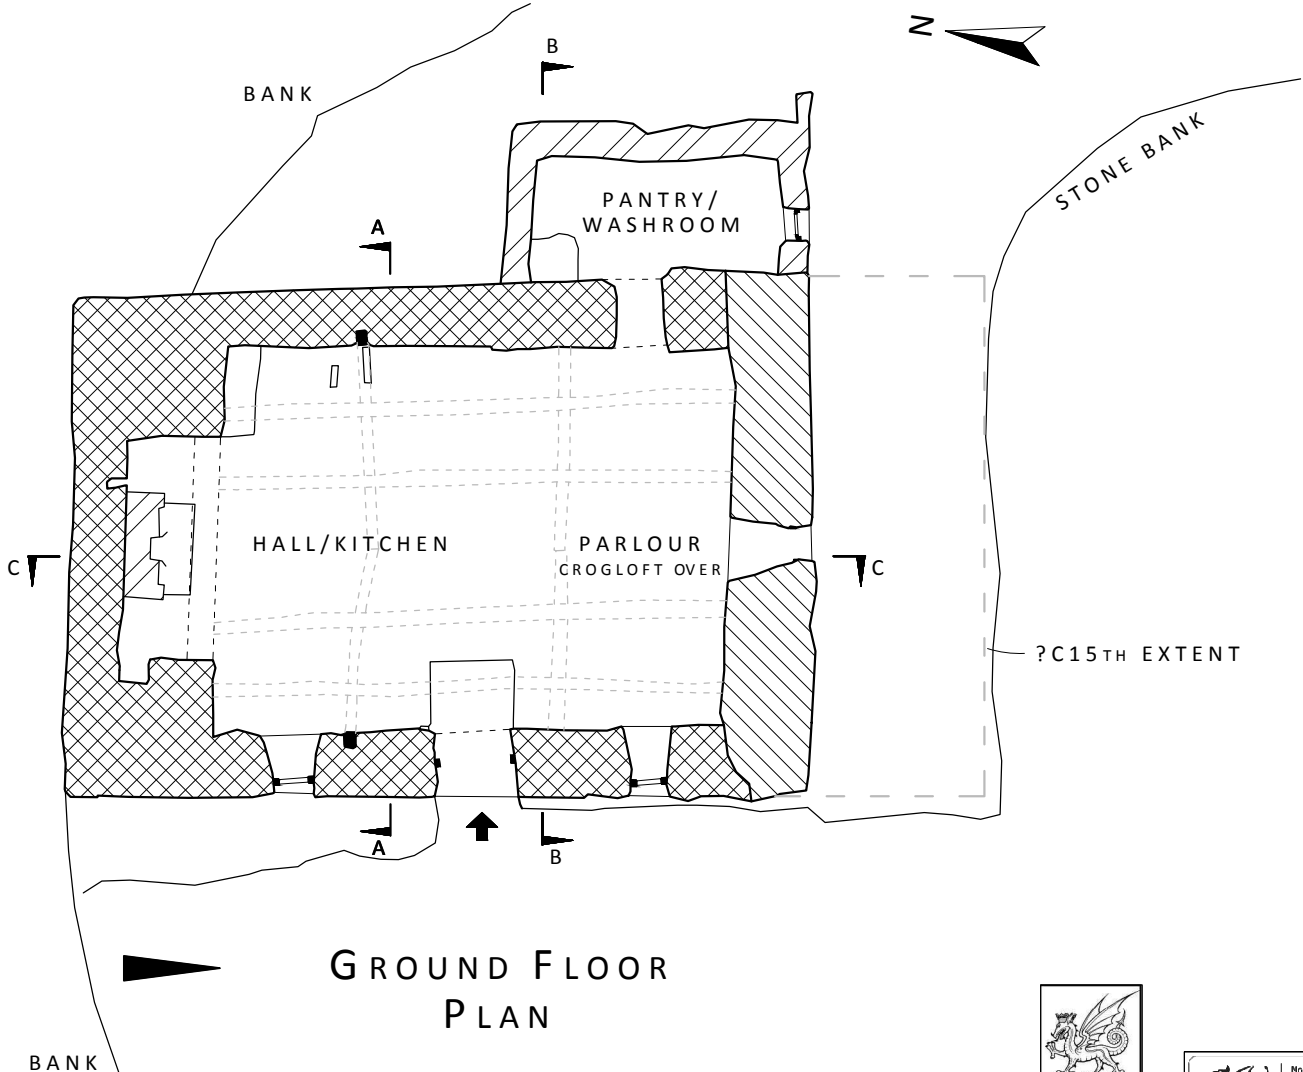

GROUND FLOOR PLAN

 

* date obtained through dendrochronology

