


Note :
This drawing is indicative only
Pending Accurate Survey

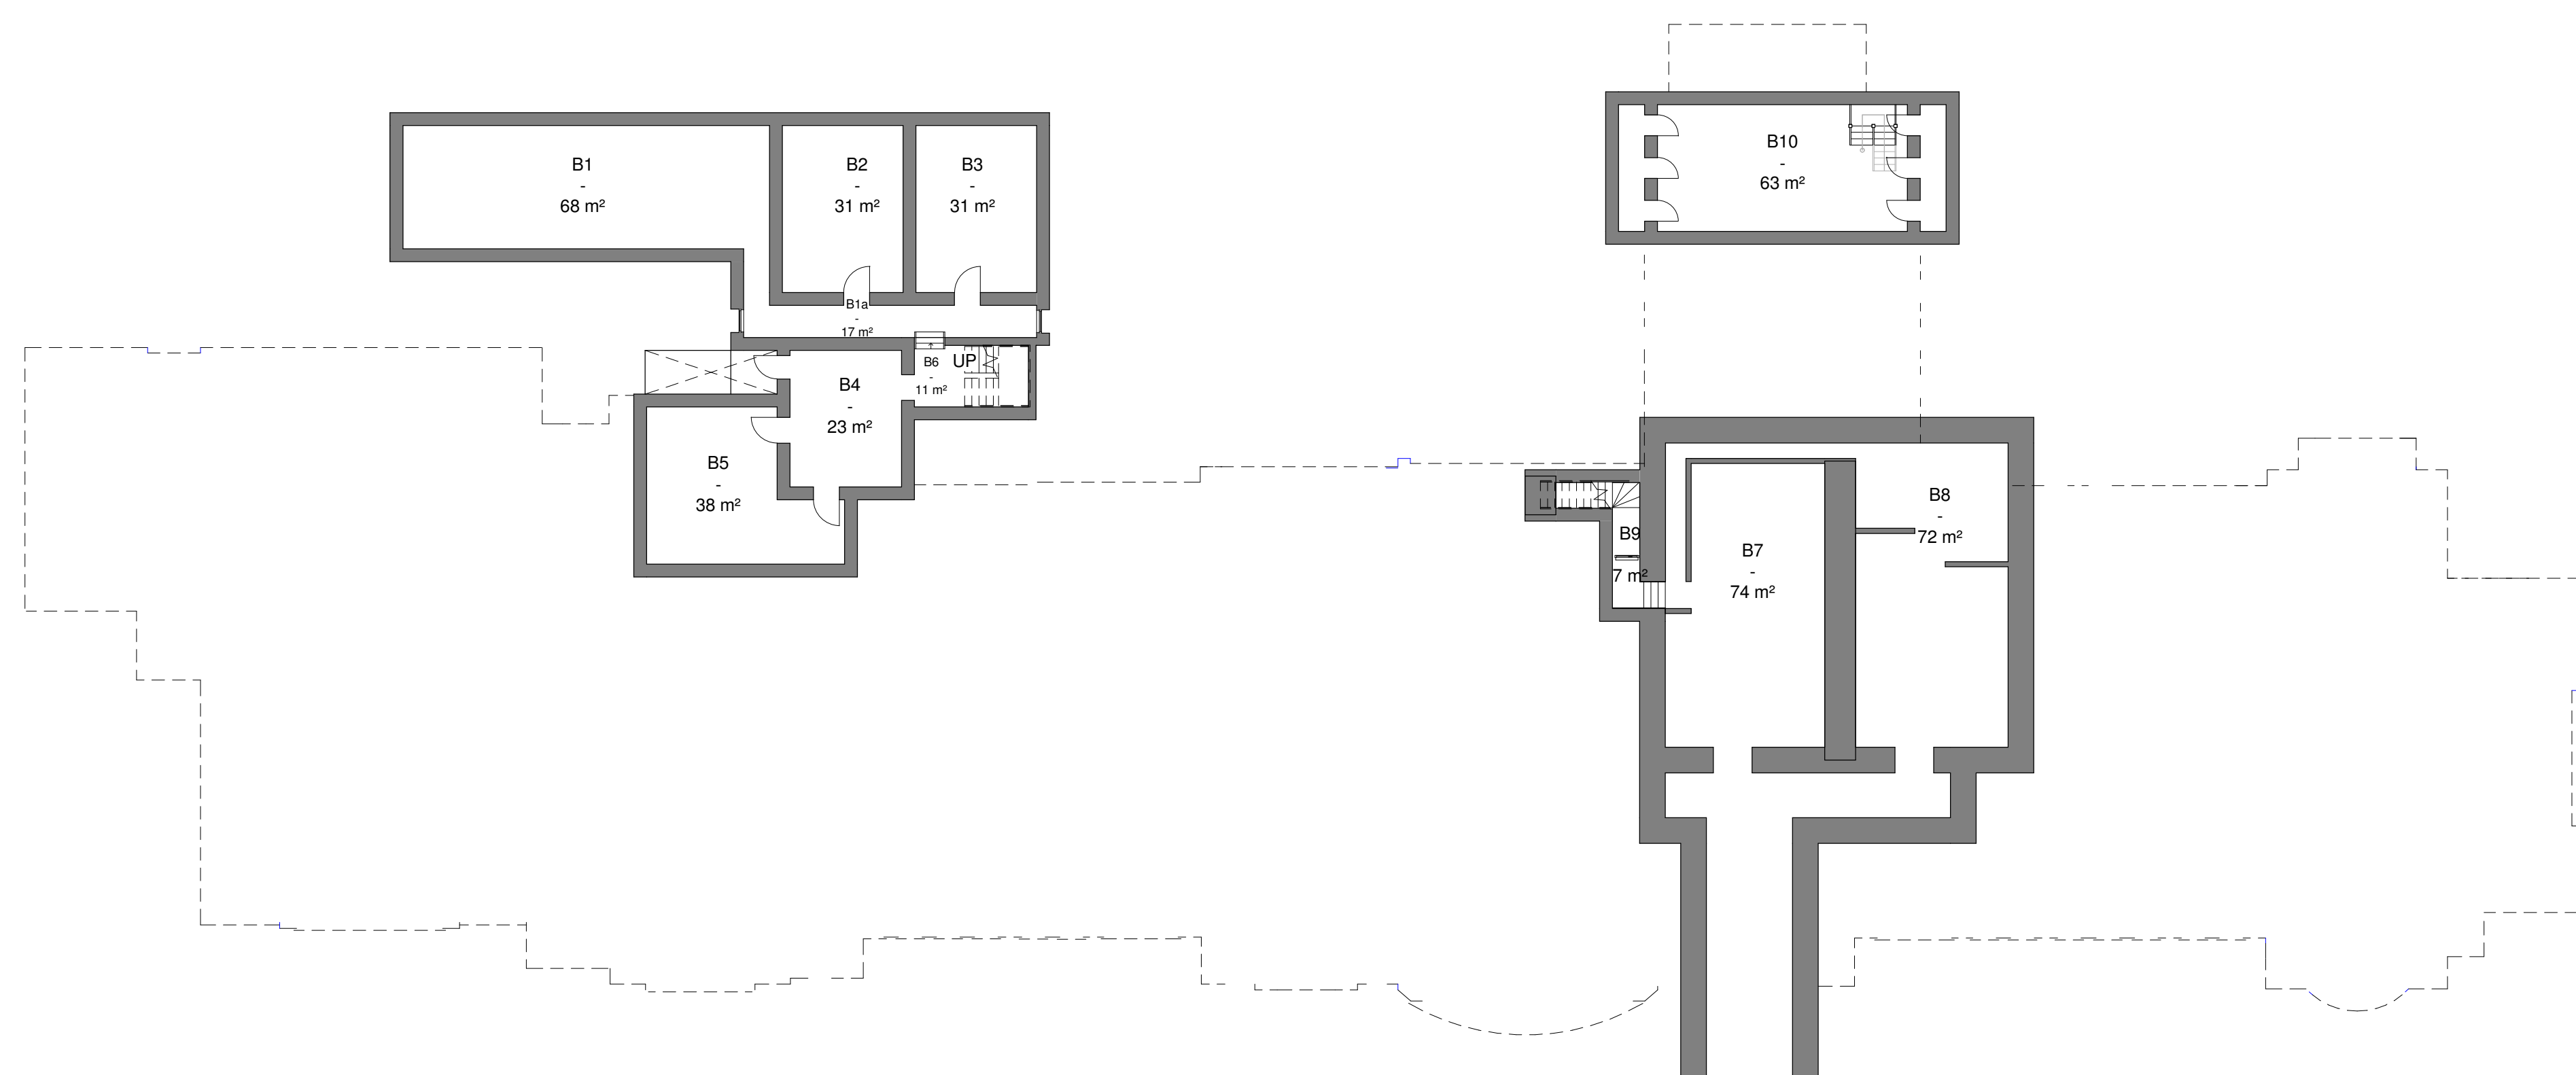

19.12.08 - SS PW Issued for Planning

date	rev	name	chk	note
------	-----	------	-----	------

 **Stride Treglown Davies**

Architecture Town Planning Interior Design Building Surveying Landscape Design Graphic Design
Ocean House, Ocean Way, Cardiff CF24 5PE
T 029 2046 4027 F 029 2047 0422 www.stridetreglown.co.uk

PROJECT
Ebbw Vale Project Office
Ebbw Vale

DRAWING TITLE
Existing Basement Floor Plan

DATE	SCALE	DRAWN BY	CHECKED BY
09/03/08	1 : 200	SS	PW

DRAWING NUMBER	REVISION NO.
7680 PL(0)019	-

1 Existing Basement Floor Plan
1 : 200