
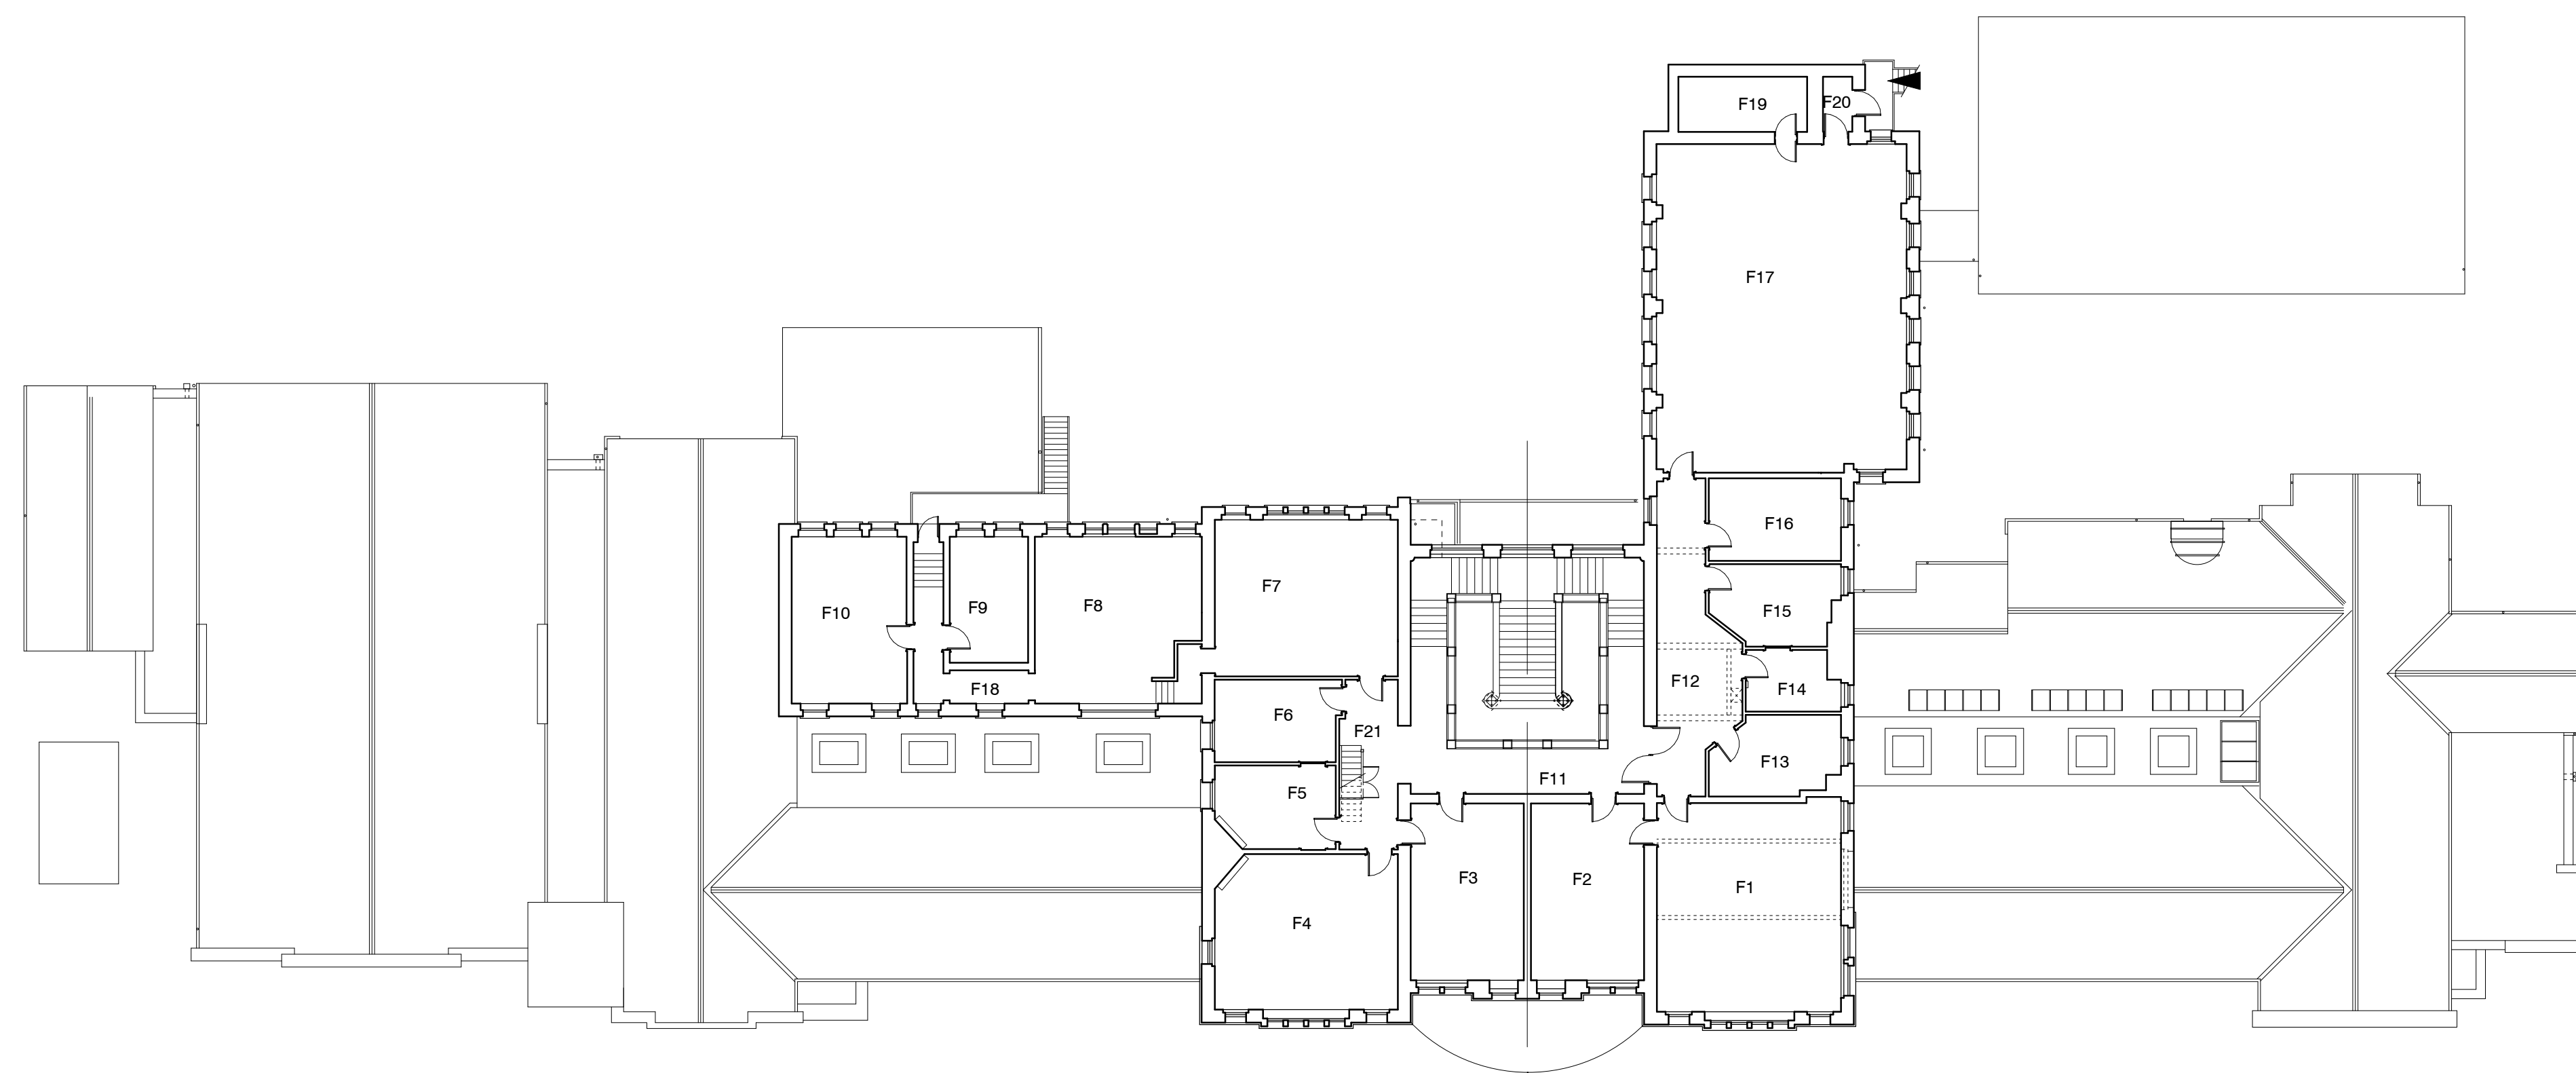


Second Floor Plan

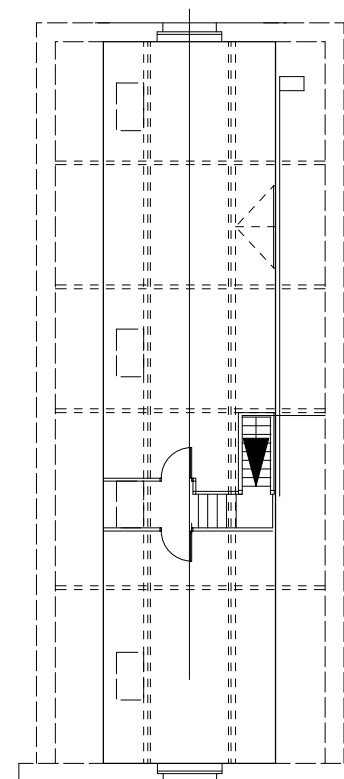

**1** Existing First & Second Floor Plan  
1 : 200

19.12.08 - SS PW Issued for Planning

date	rev	name	chk	note

 **Stride Treglown Davies**

Architecture Town Planning Interior Design Building Surveying Landscape Design Graphic Design  
Ocean House, Ocean Way, Cardiff CF24 5PE  
T 029 2046 4027 F 029 2047 0422 www.stridetreglown.co.uk

PROJECT  
**Ebbw Vale Project Office**  
**Ebbw Vale**

DRAWING TITLE  
**Existing First and Second Floor Plan**

DATE	SCALE	DRAWN BY	CHECKED BY
08/29/08	1 : 200	SS	PW

DRAWING NUMBER	REVISION NO.
7680 PL(0)021	-