



26.00m
24.00m
22.00m
20.00m
18.00m
16.00m
14.00m
12.00m
10.00m
8.00m
6.00m
4.00m
2.00m

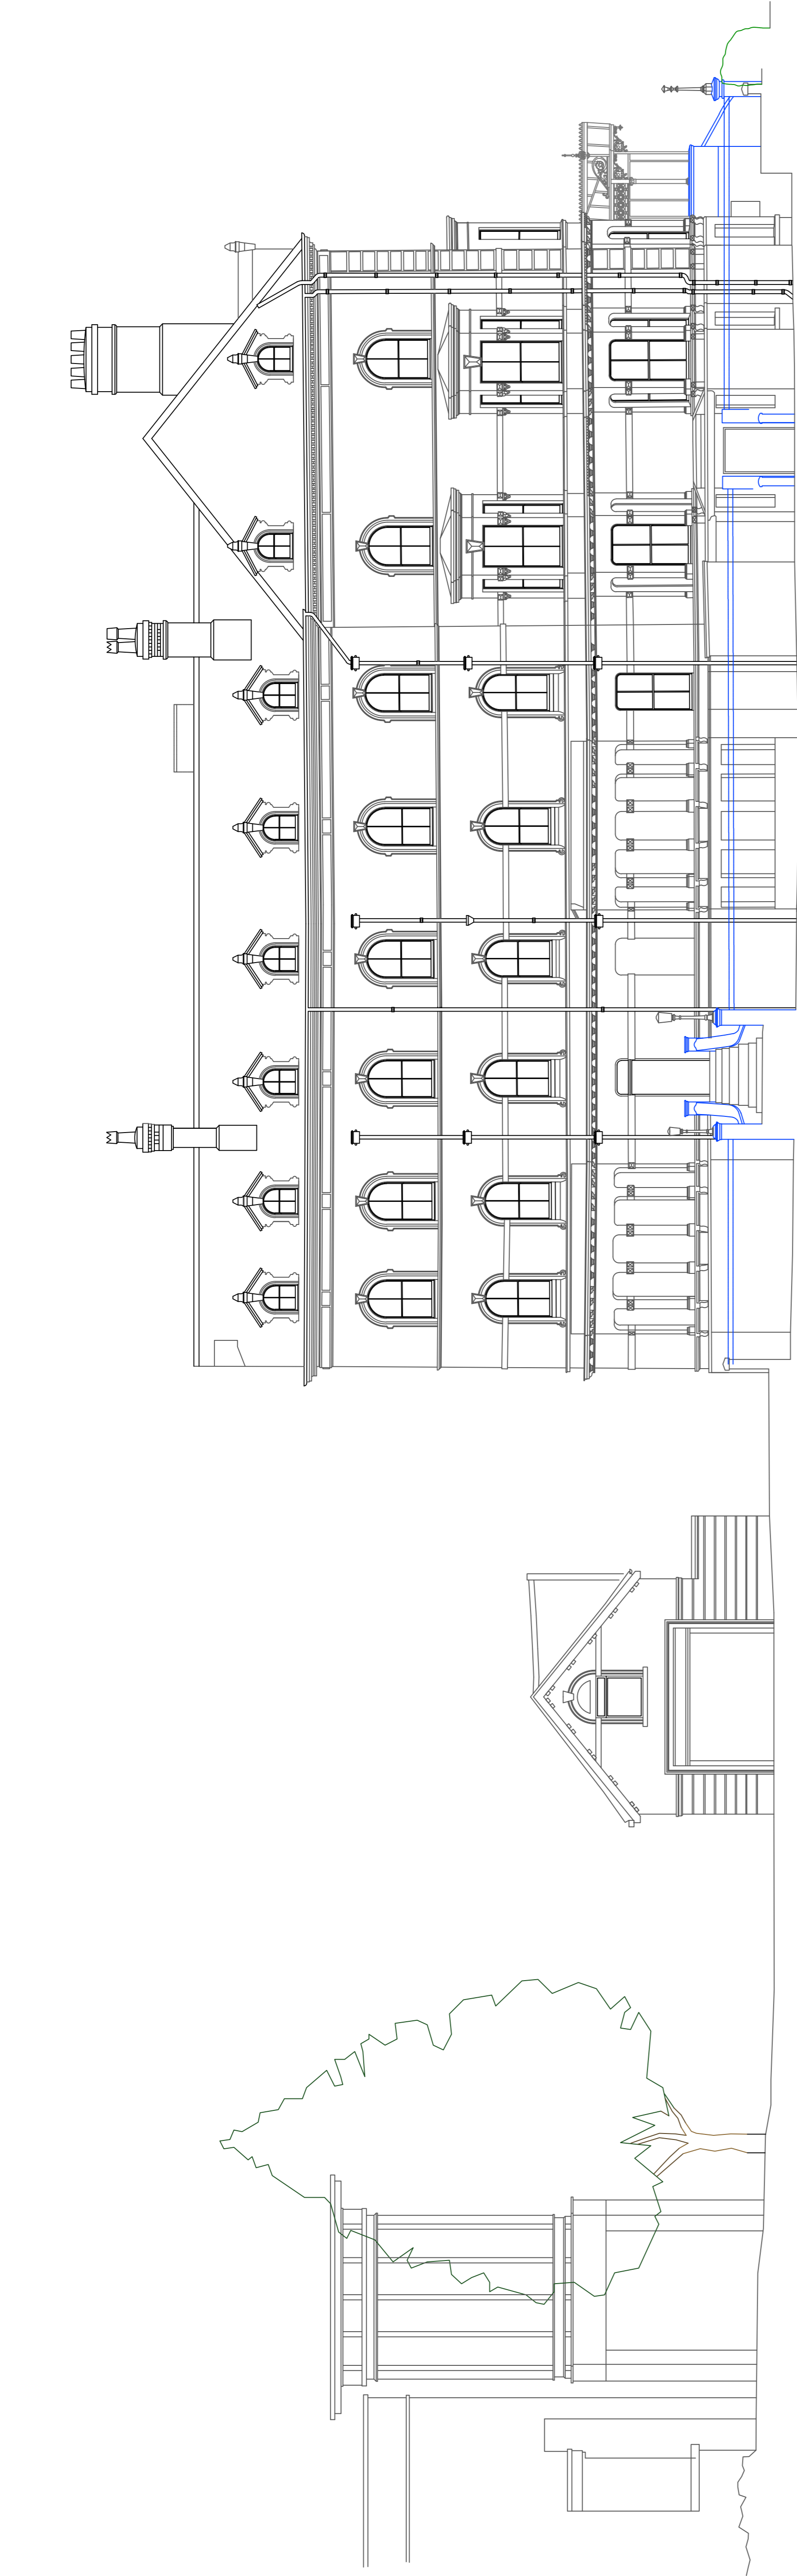


MOSTYN ROAD ELEVATION
SCALE 1:100

26.00m
24.00m
22.00m
20.00m
18.00m
16.00m
14.00m
12.00m
10.00m
8.00m
6.00m
4.00m
2.00m

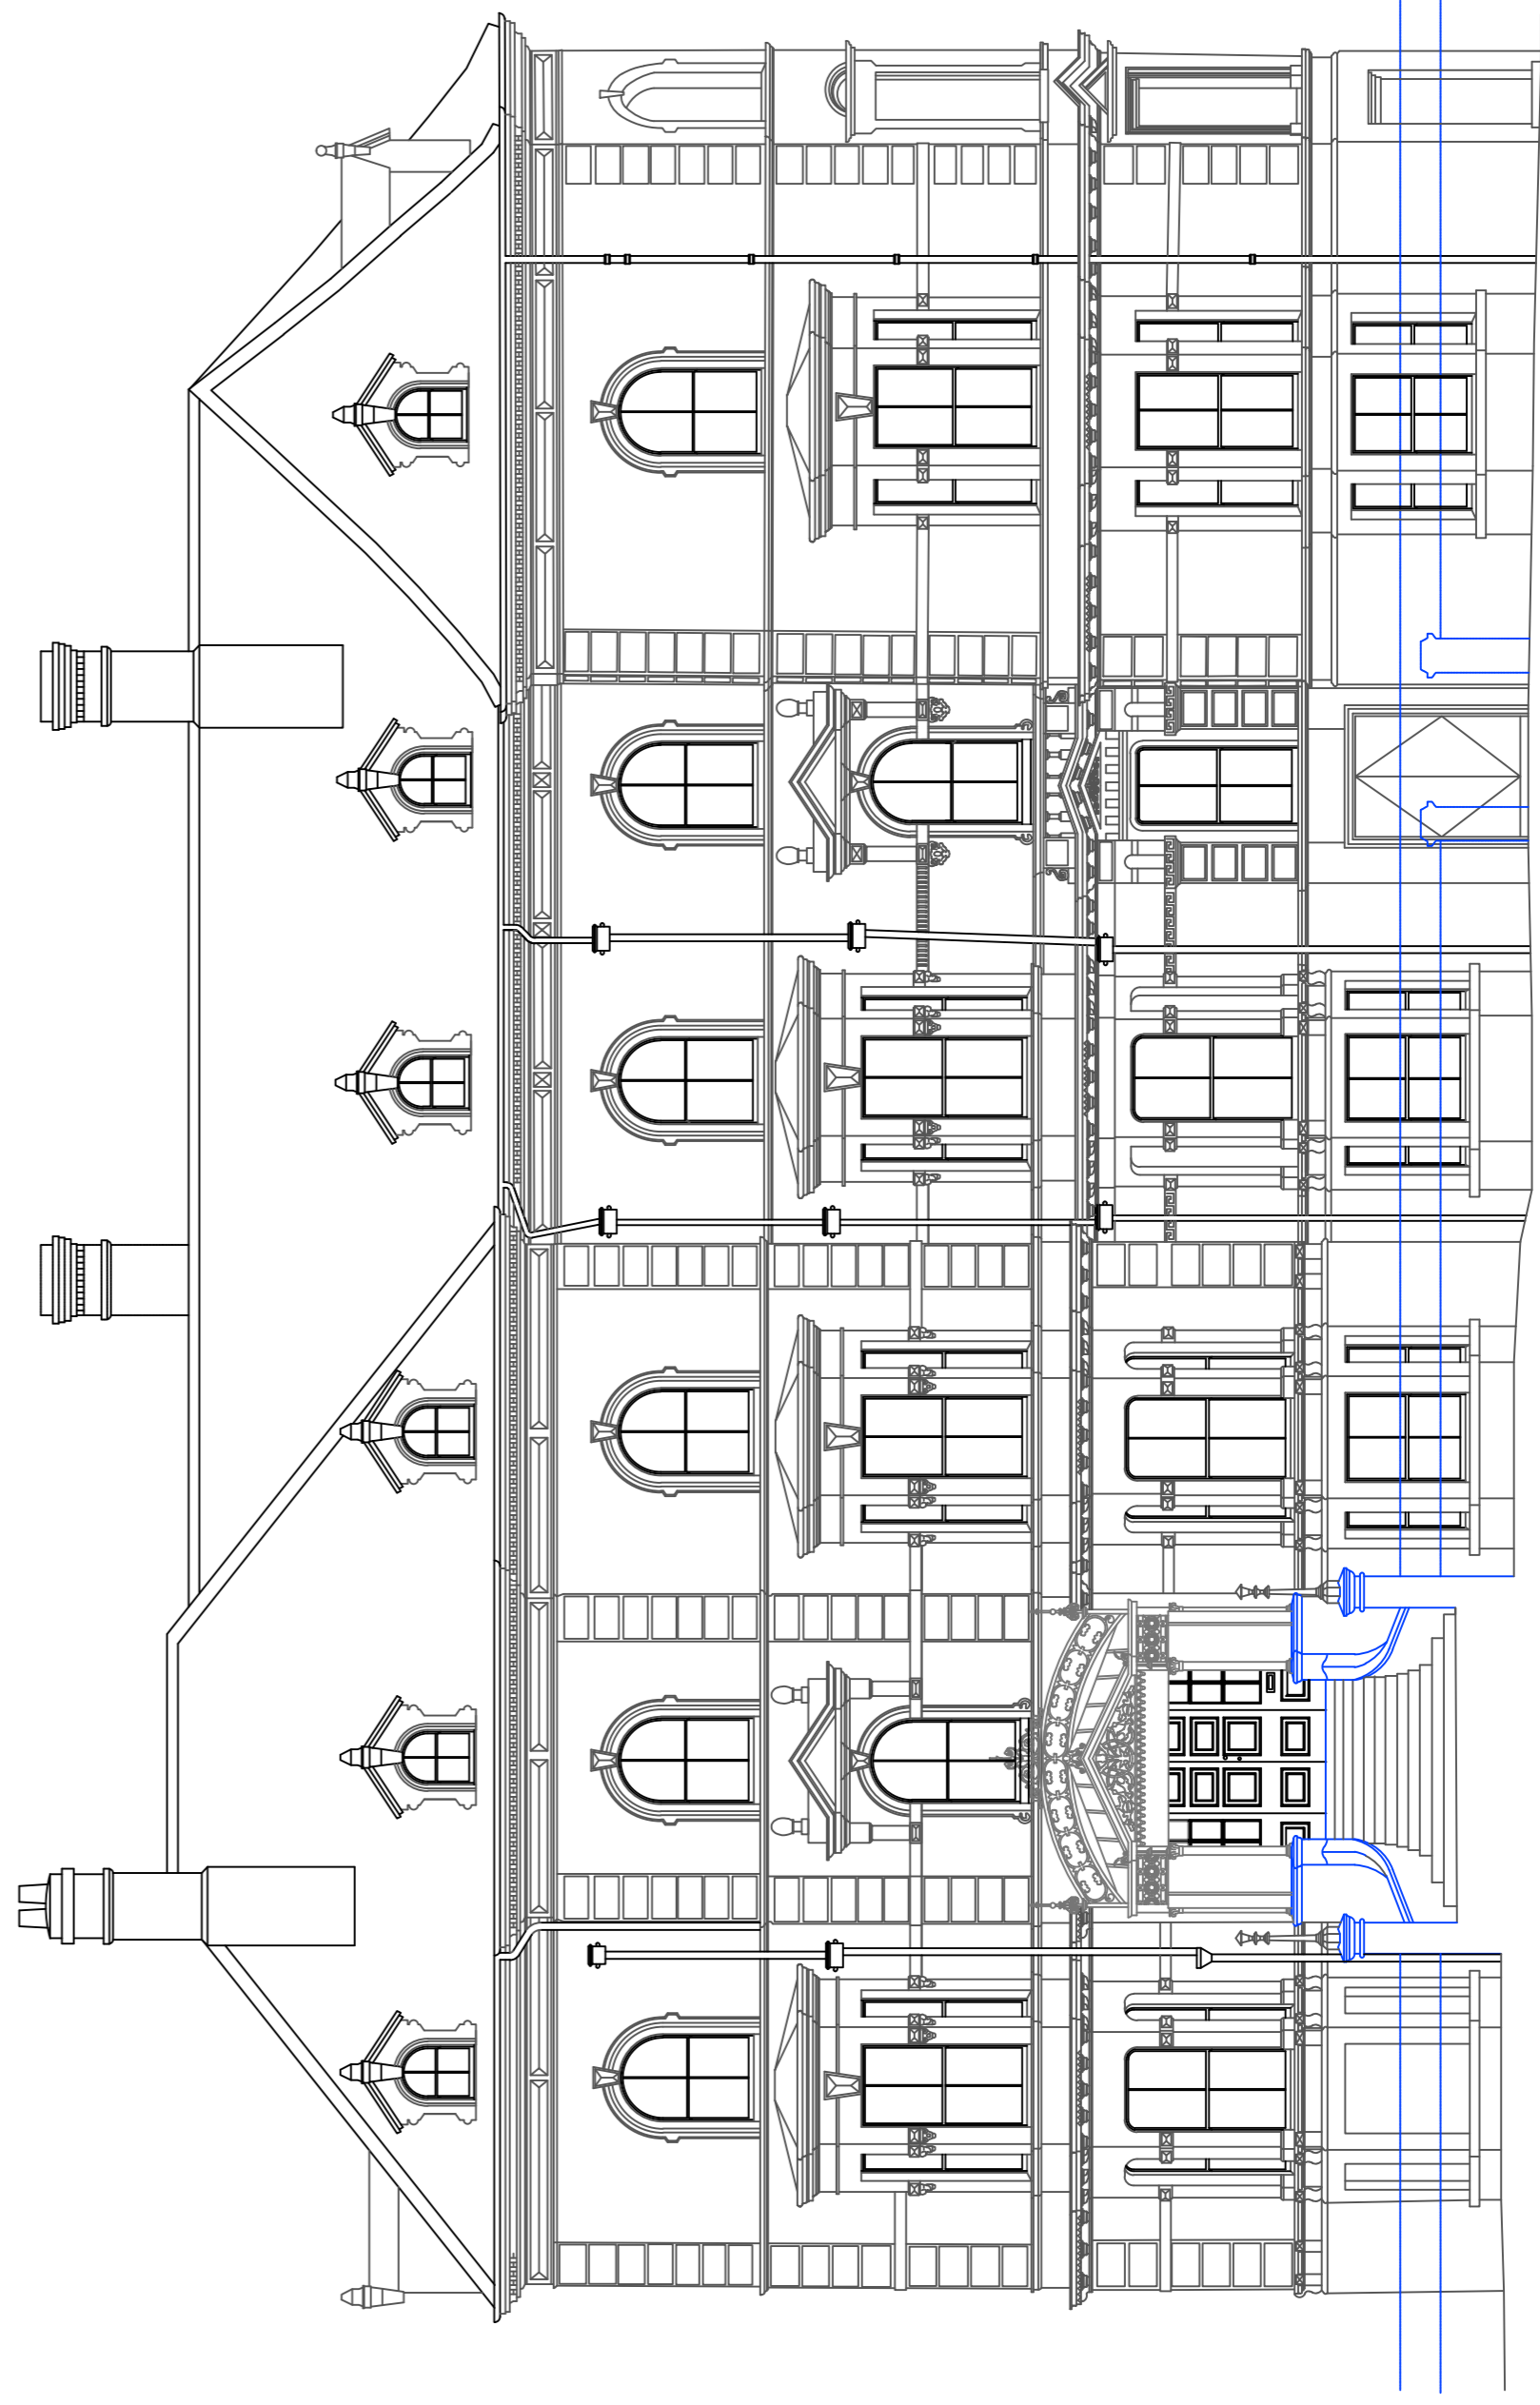

FRONT ELEVATION

0 5 10 20
SCALE BAR
(METRES)

NB DRAWN	DRAWN REVISION	JAN '14 DATE	VER
 Architects and Designers AllisonPike			
7 Buxton Road West, Disley, Stockport, Cheshire, SK12 2AE. Website: www.allisonpike.com			
Telephone: 01663 765000 Facsimile: 01663 766772 Email: studio@allisonpike.com			
© Allison Pike Partnership Limited.			
PROJECT TUDNO CASTLE LLANDUDNO			
TITLE EXISTING ELEVATIONS PAGE 1 OF 2			
SCALE 1:100@A1			
JOB No OP4	DRAWING No AS07	REV /	