



26.00m
24.00m
22.00m
20.00m
18.00m
16.00m
14.00m
12.00m
10.00m
8.00m
6.00m
4.00m
2.00m

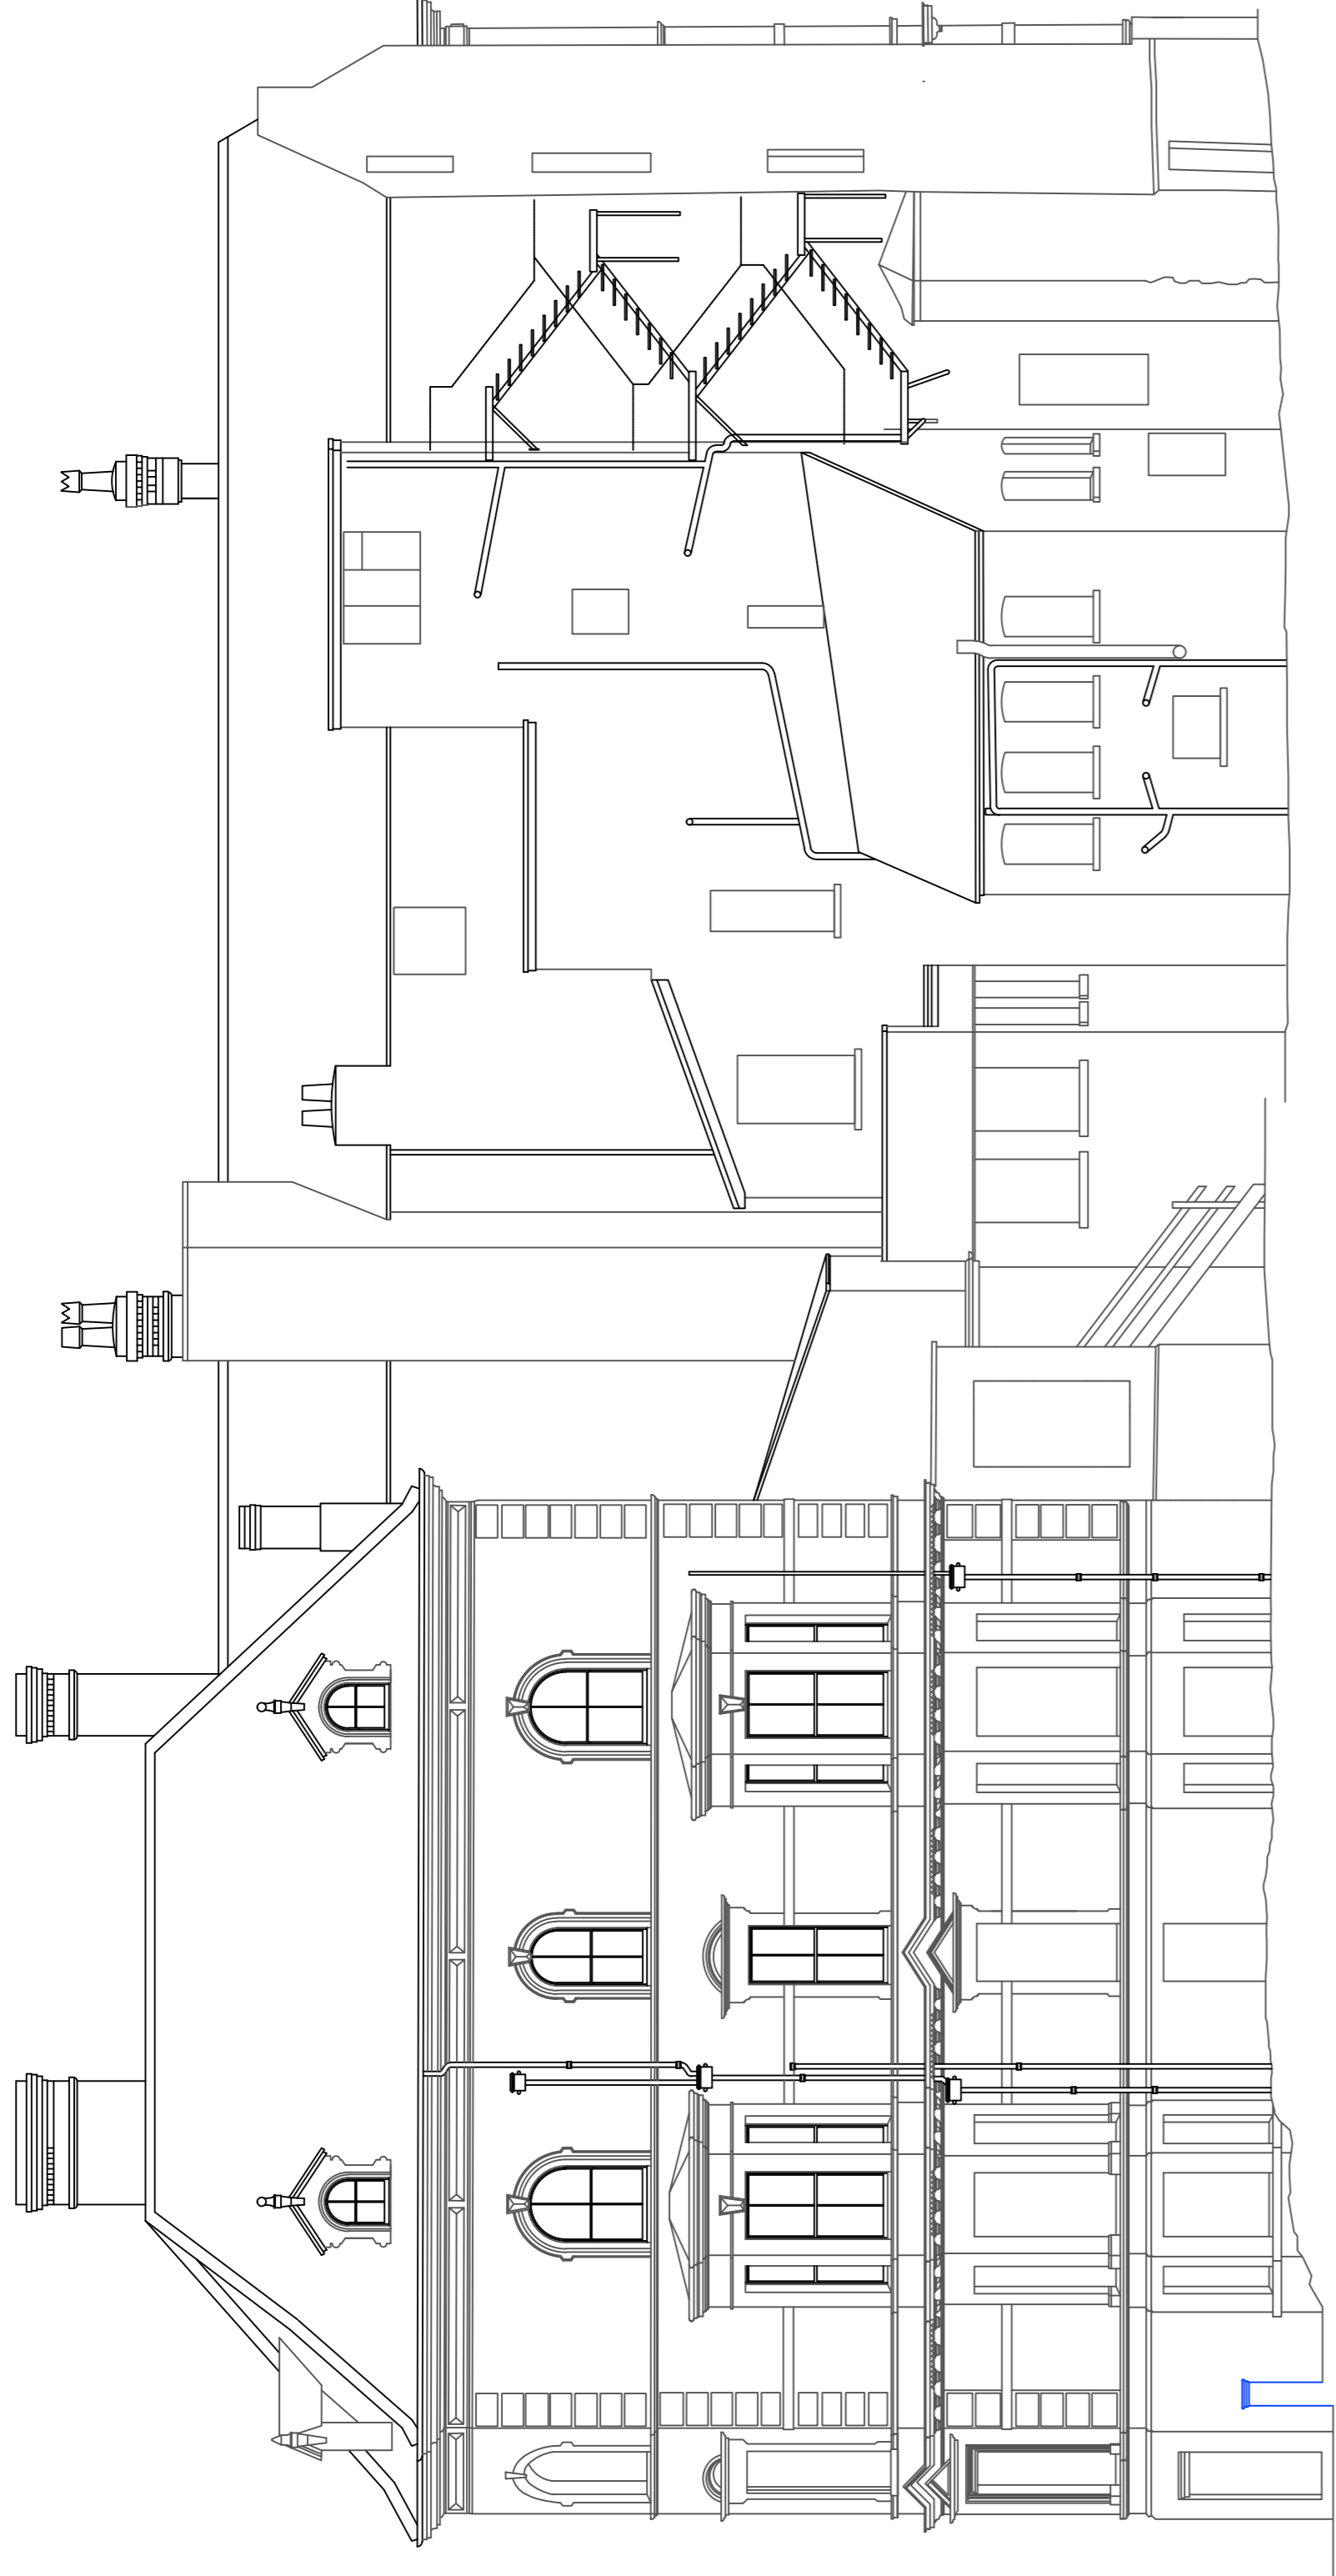


**SIDE ELEVATION
SCALE 1:100**


26.00m
24.00m
22.00m
20.00m
18.00m
16.00m
14.00m
12.00m
10.00m
8.00m
6.00m
4.00m
2.00m

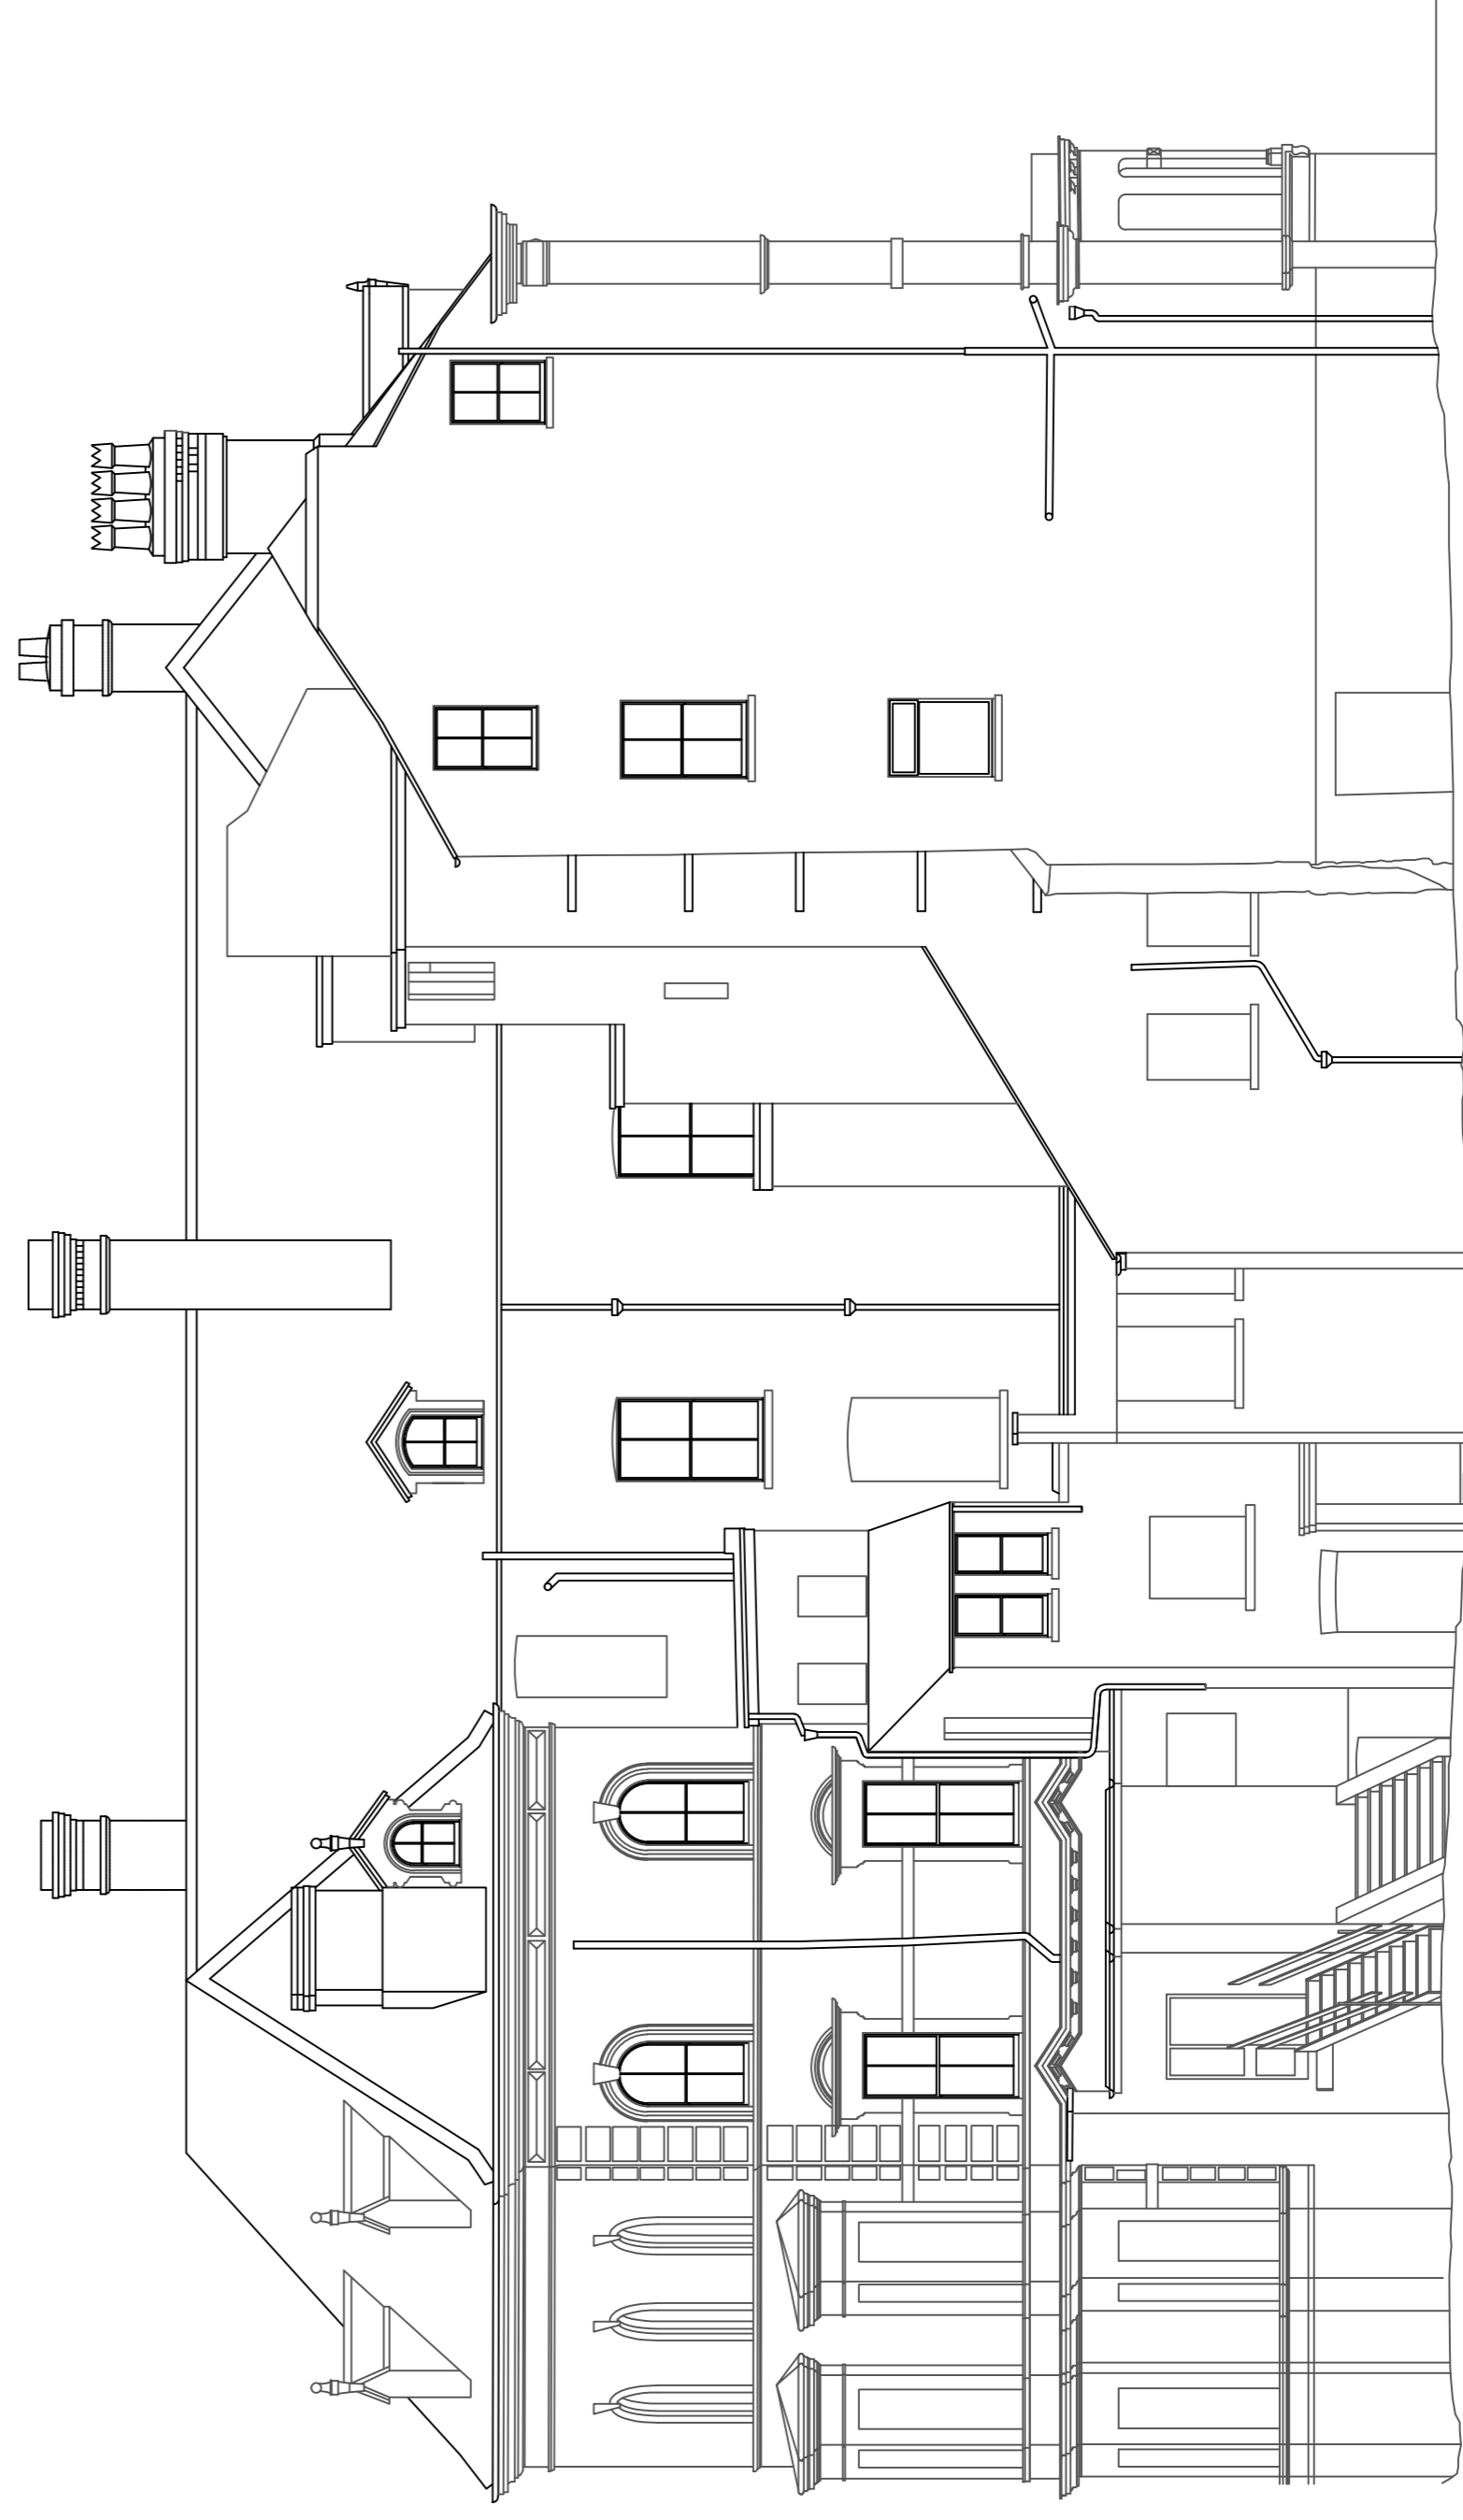

**REAR ELEVATION
SCALE 1:100**

 

**SCALE BAR
(METRES)**

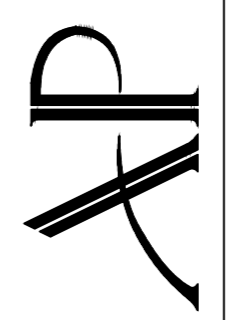NB DRAWN	DRAWN REVISION	JAN '14 DATE	REV
 Architects and Designers AllisonPike			
7 Buxton Road West, Disley, Stockport, Cheshire, SK12 2JL Website: www.allisonpike.com		Telephone: 01663 763000 Facsimile: 01663 766772 Email: info@allisonpike.com © Allison Pike Partnership Limited.	
PROJECT TUDNO CASTLE LLANDUDNO			
TITLE EXISTING ELEVATIONS PAGE 2 OF 2			
SCALE 1:100@A1			
JOB No OP4	DRAWING No AS08	REV /	