


**NOTES**

- All dimensions and levels are to be checked on site.
- Any discrepancies are to be reported to the designer before any work commences.
- This drawing shall not be reproduced without express written permission from C4 Consulting.

REV	DATE	REVISION	INITIALS
A	14.12.16	Client Amendments, Boundary amended to match Alpha drawing	SPM

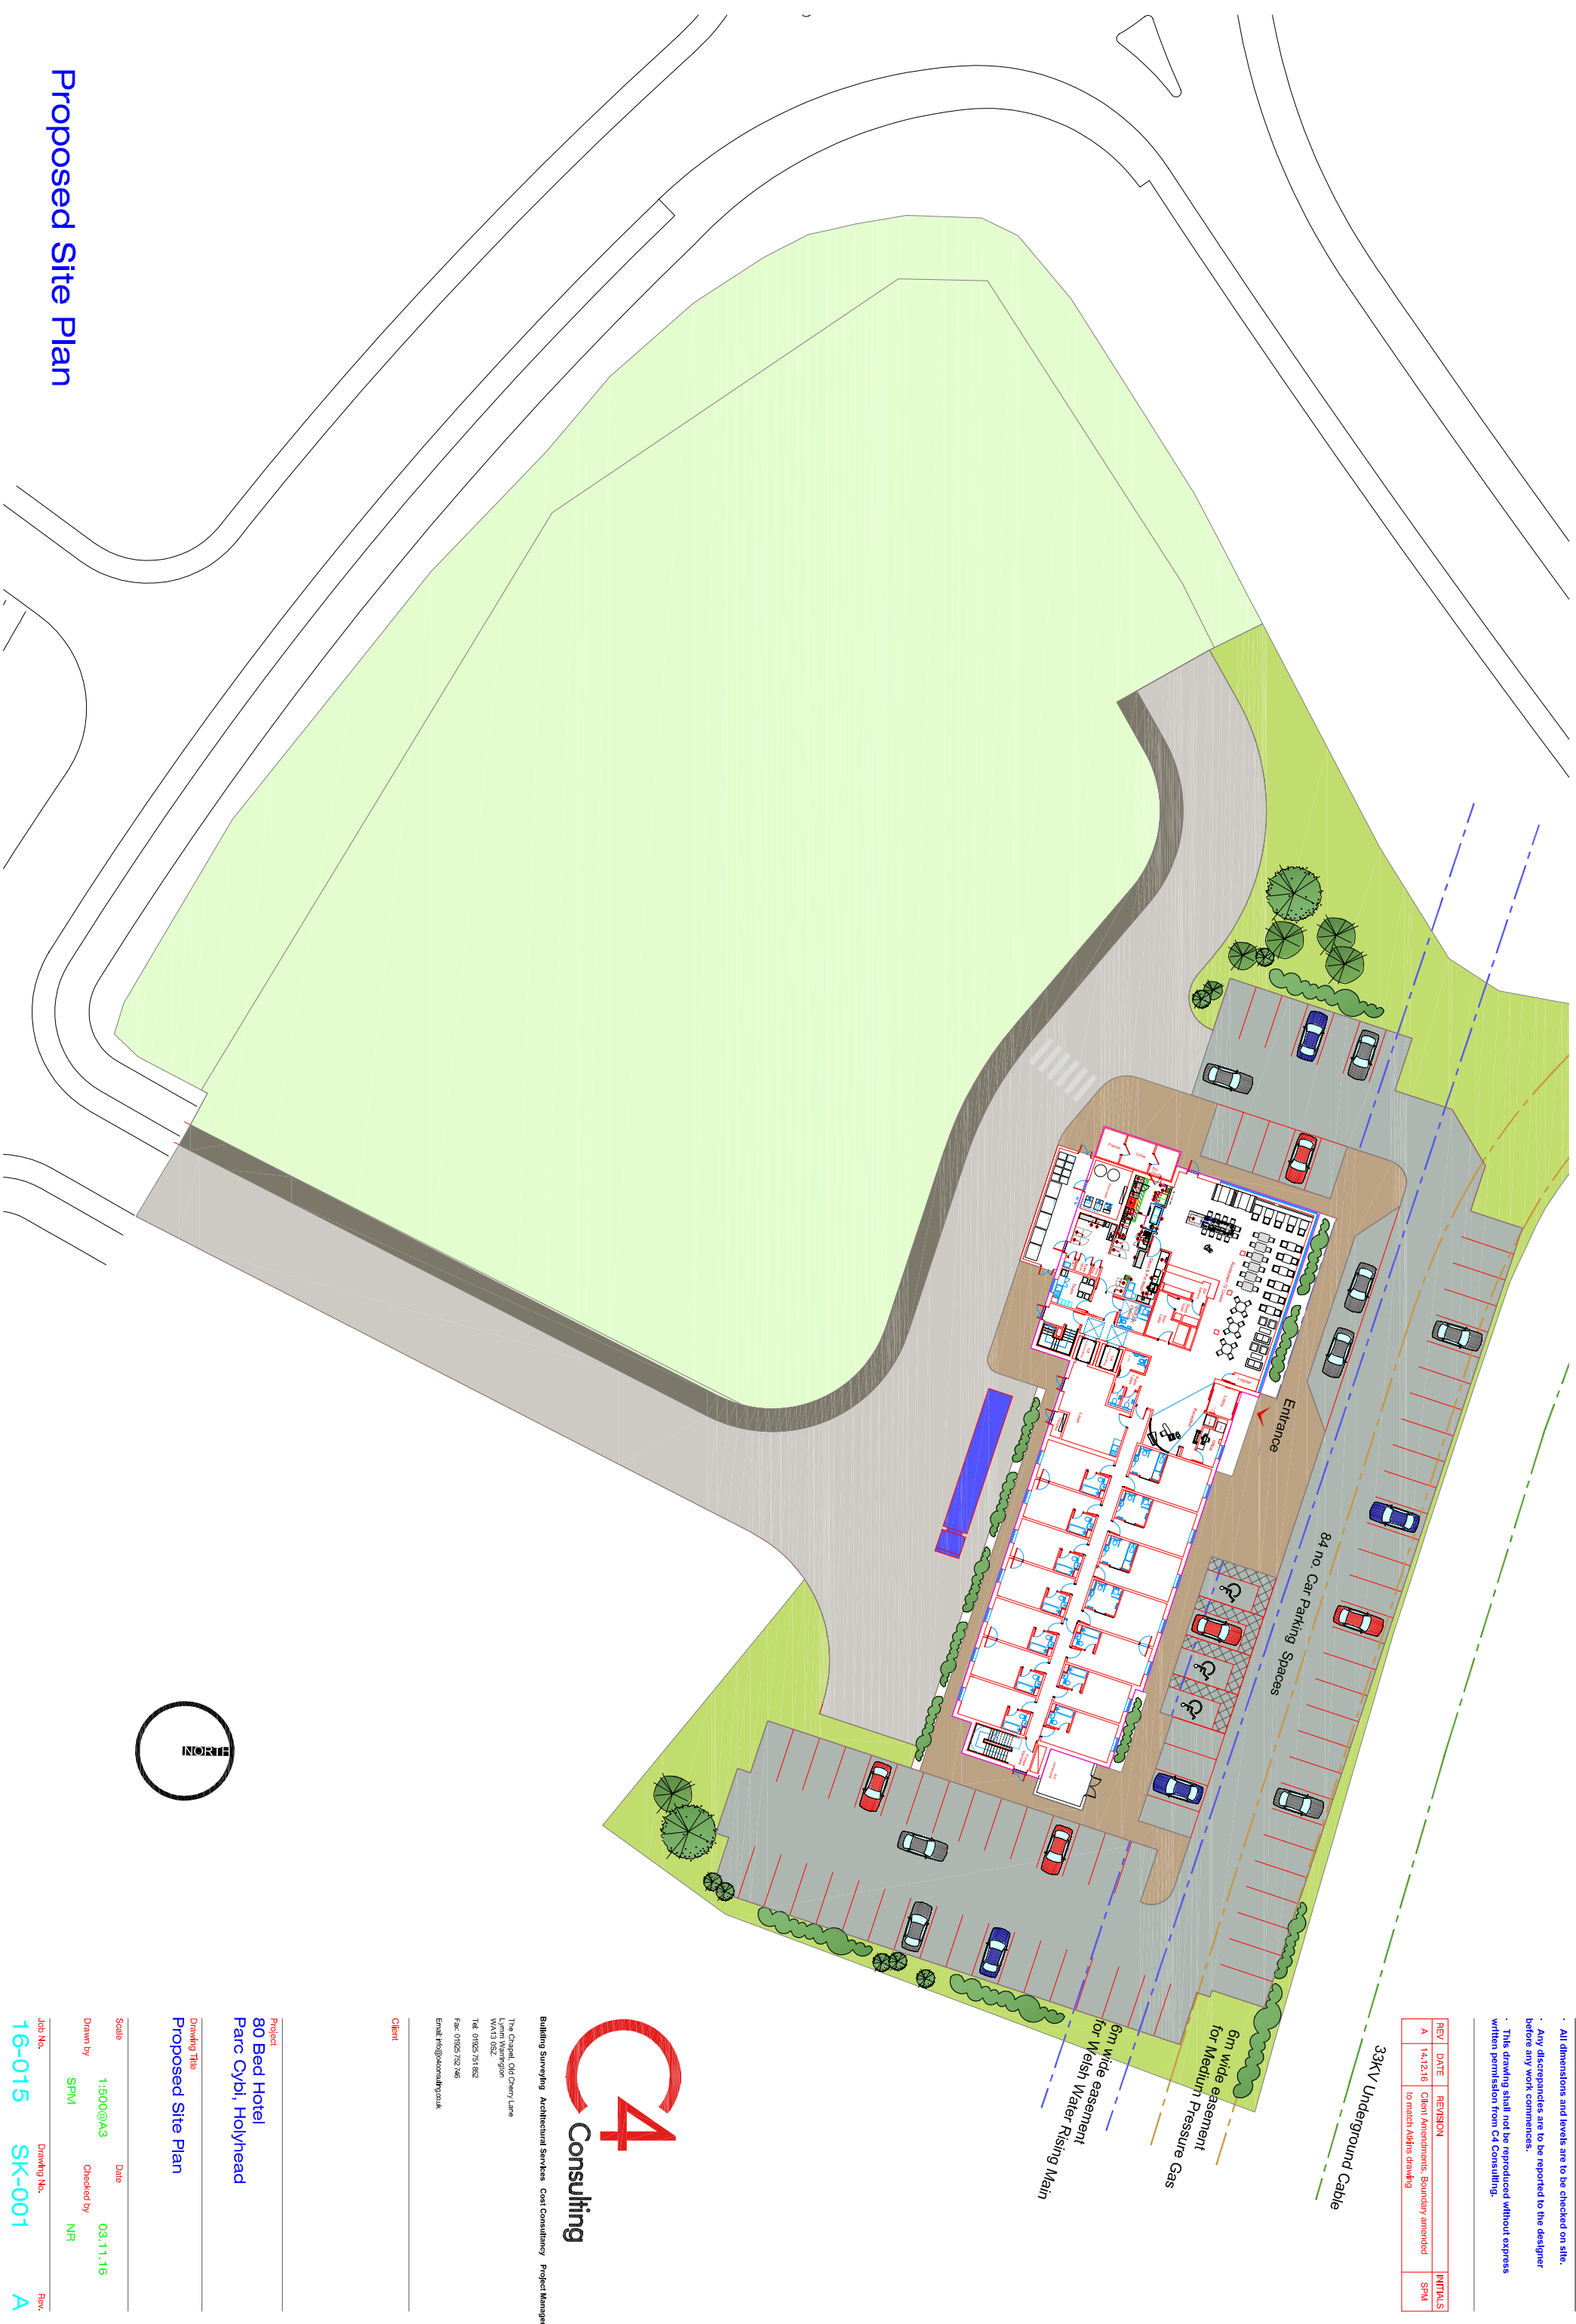

**Building Surveying Architectural Services Cost Consulting Project Management**  
 The Chapel, Old Cherry Lane  
 Lynton, Westmorland  
 WA13 0SZ  
 Tel: 01925 751 882  
 Fax: 01925 752 746  
 Email: info@conmaly.co.uk

Client: \_\_\_\_\_

**Project**  
 80 Bed Hotel  
 Parc Cybi, Holyhead

**Drawing Title**  
 Proposed Site Plan

Scale: 1:500@A3 Date: 03.11.16

Drawn by: SPM Checked by: NR

Job No: 16-015 Drawing No: SK-001 Rev: A

**Proposed Site Plan**