




EDRYCHAD CEFN
REAR ELEVATION
EDRYCHAD A4

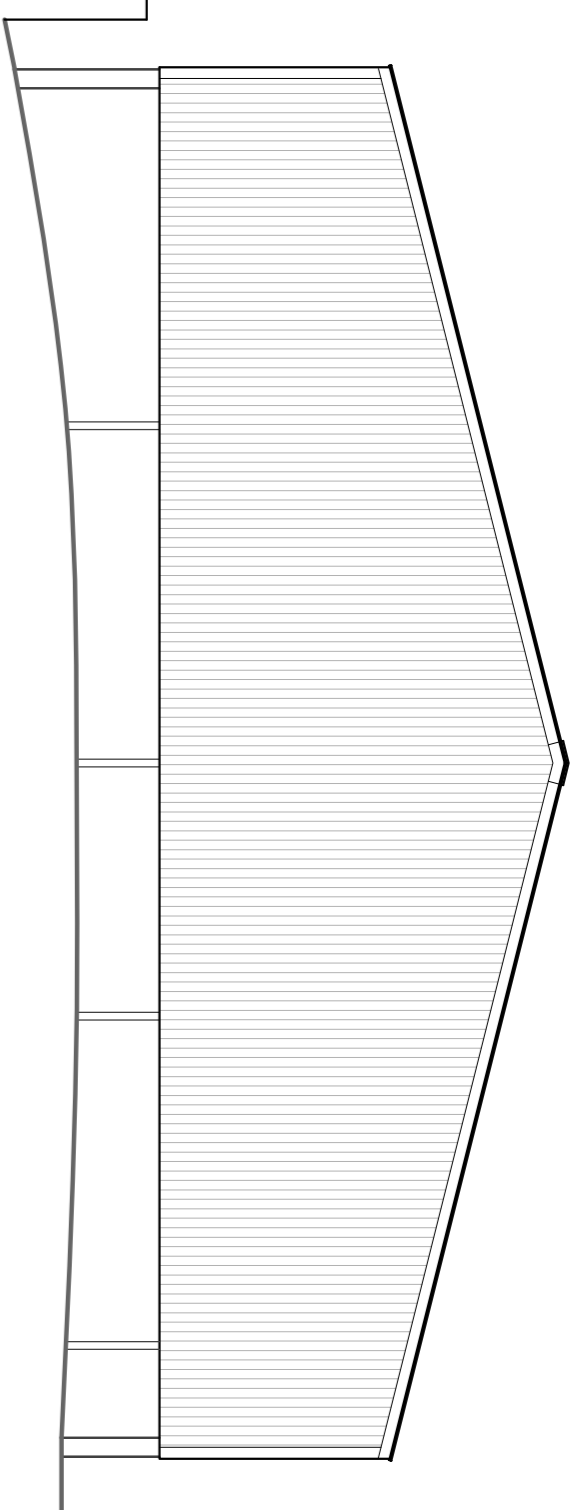


EDRYCHAD OCHR
SIDE ELEVATION
EDRYCHAD B8

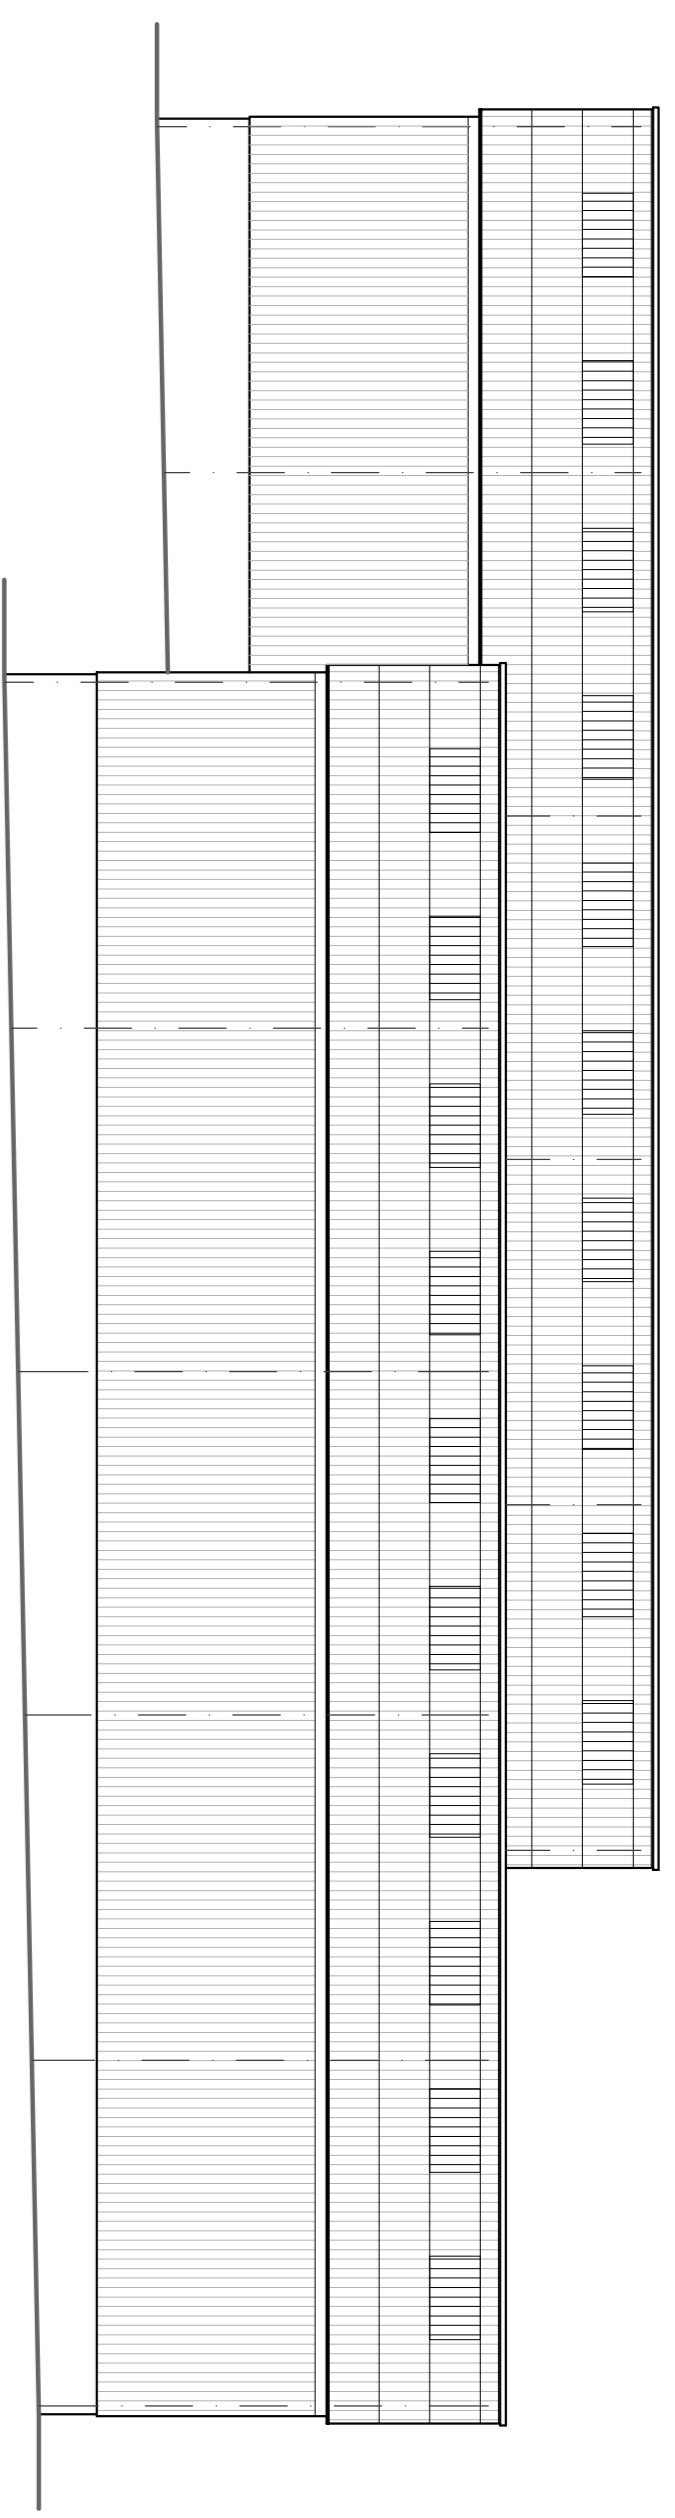


EDRYCHAD BLAEN
FRONT ELEVATION
EDRYCHAD B8

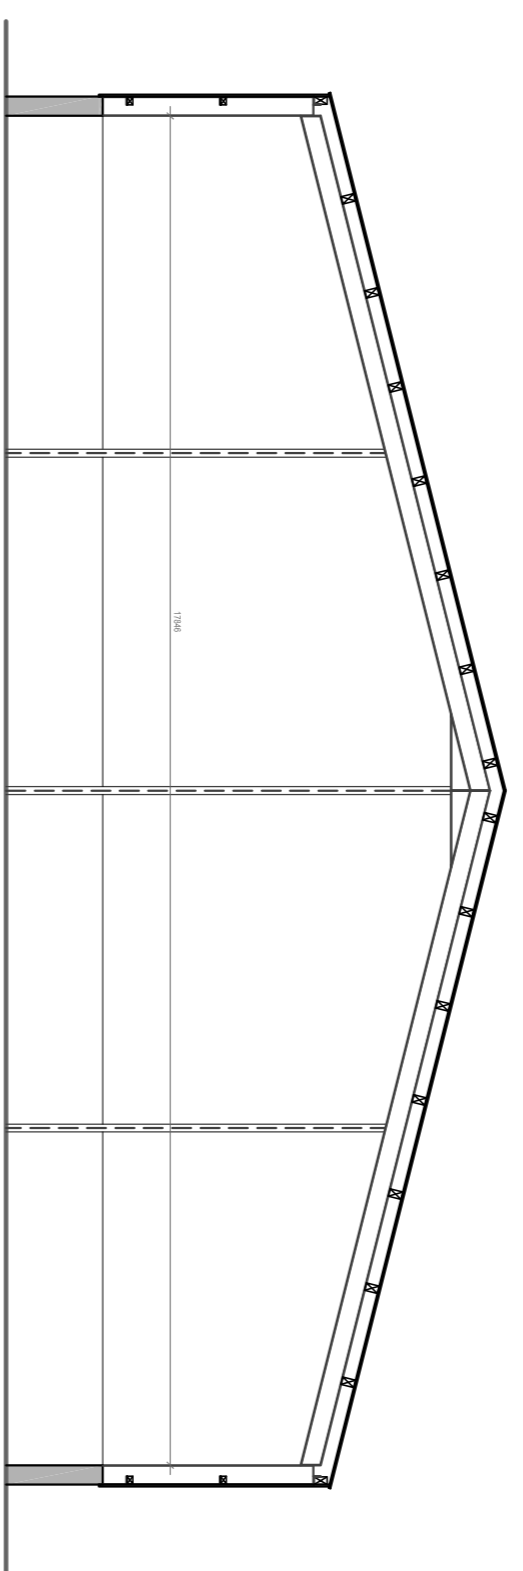

TORRAD A4
SECTION A4

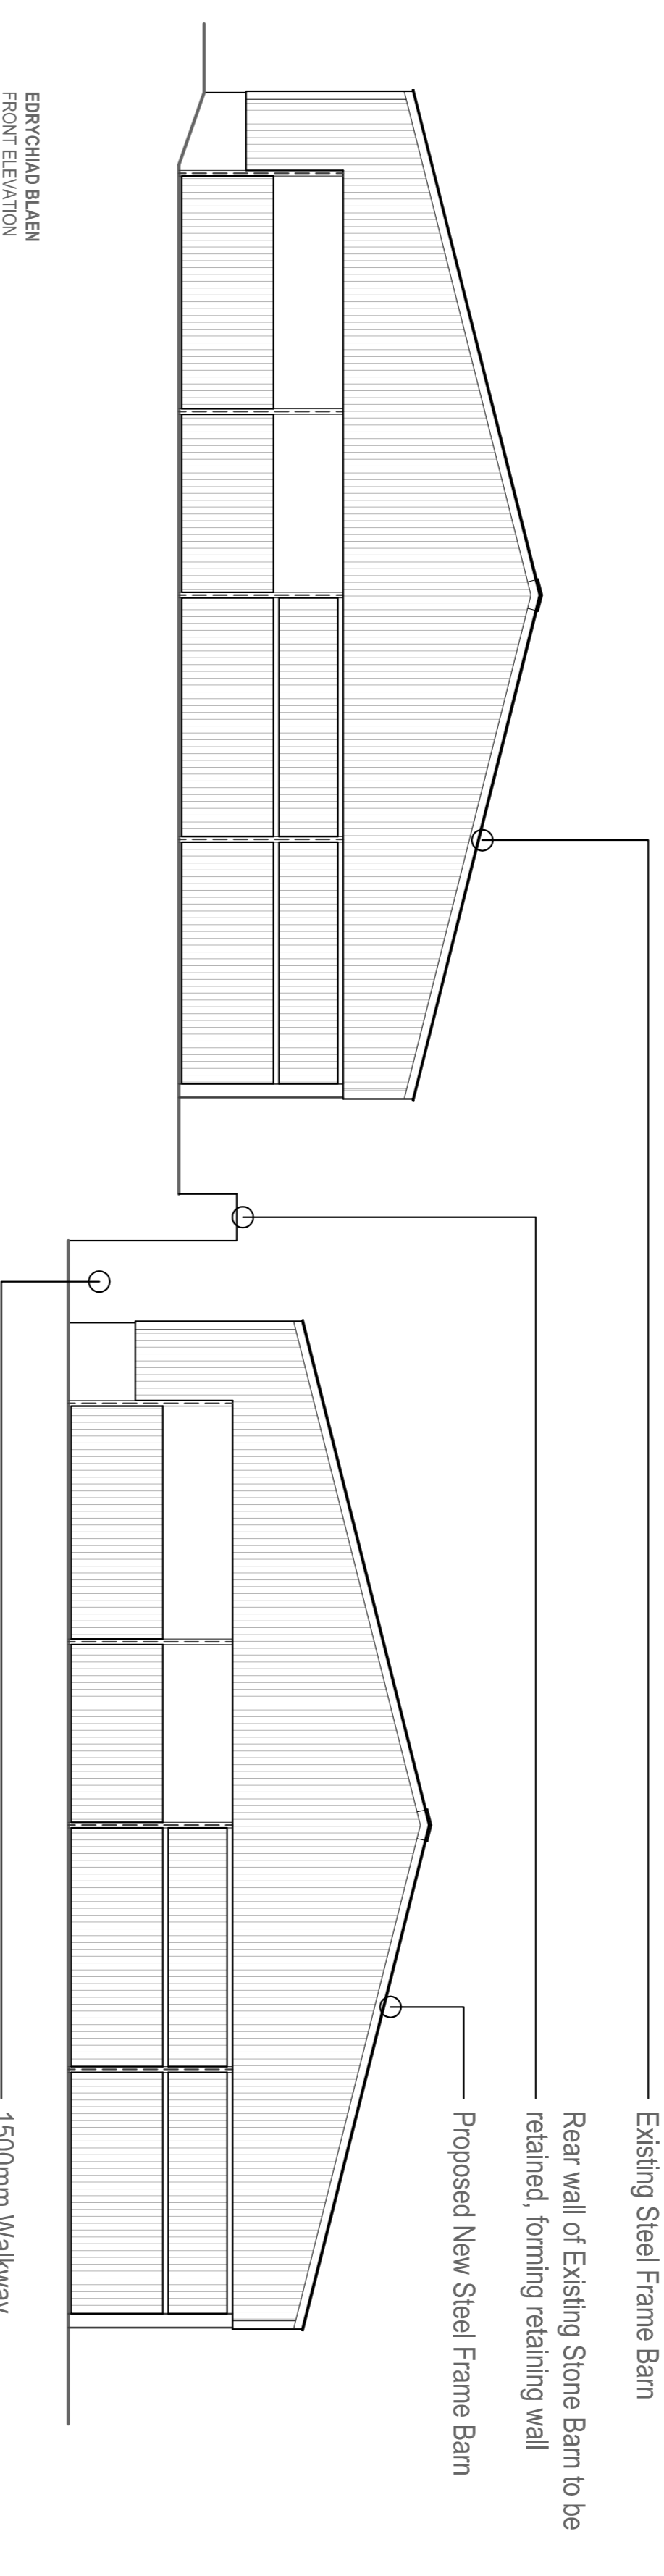


EDRYCHAD B8
SECTION B8

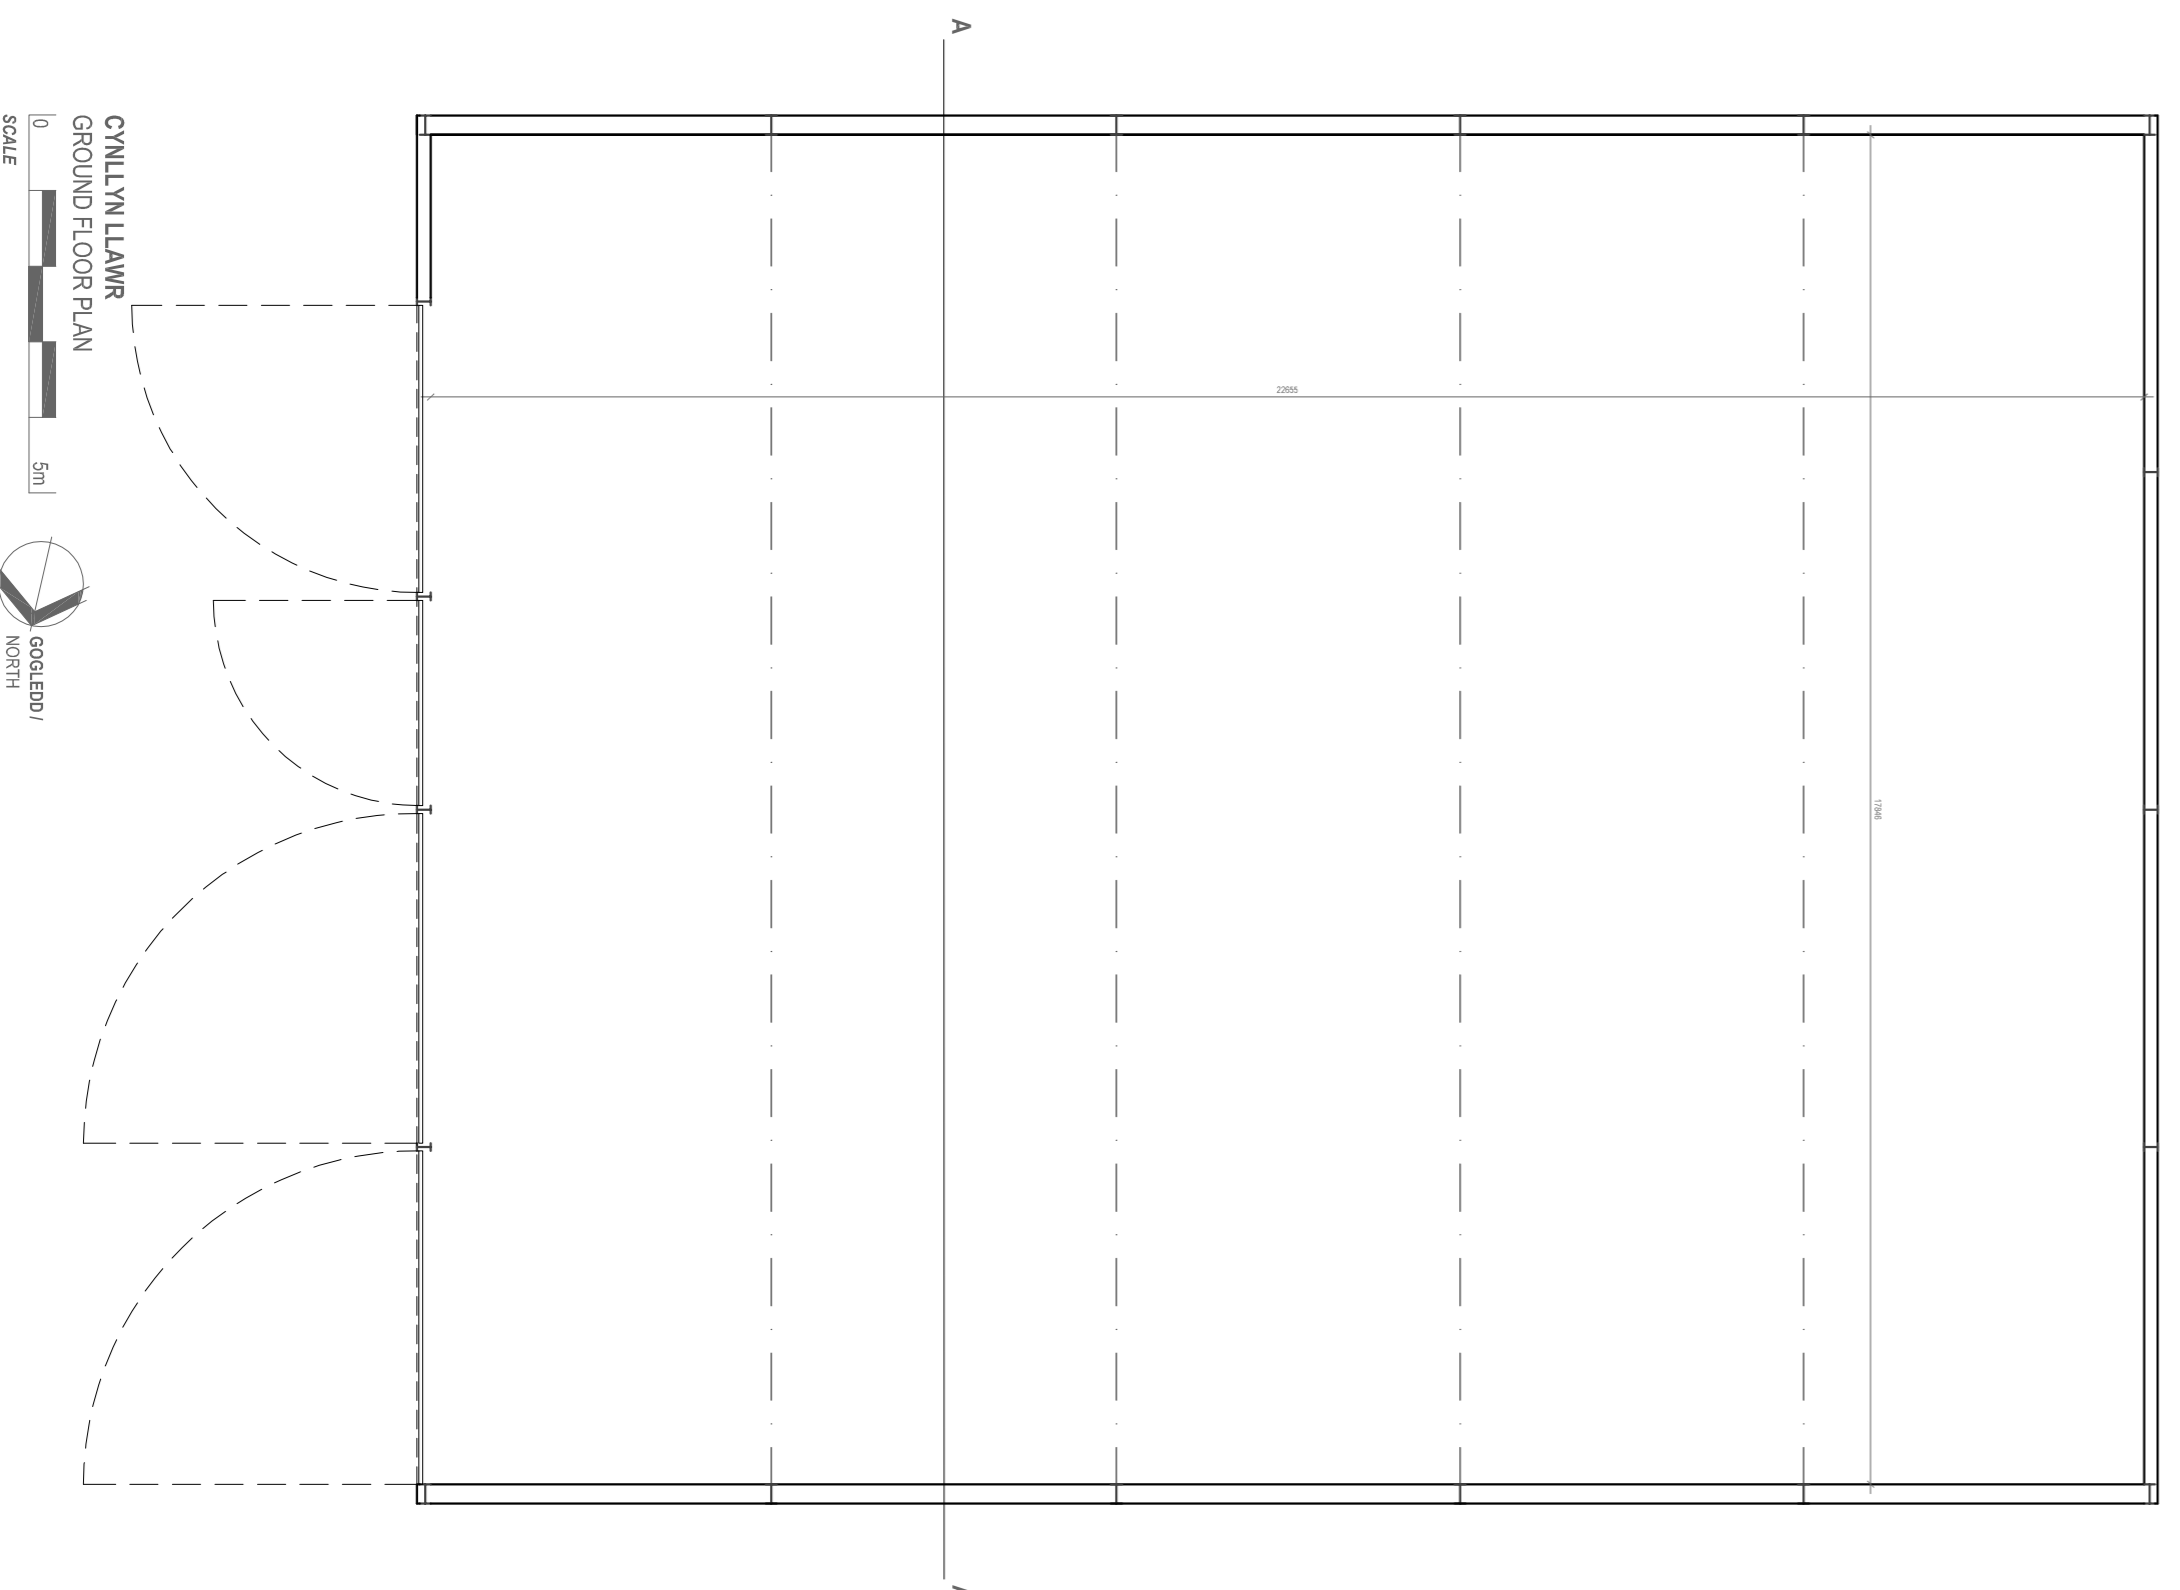

CHILLYR LLANR
GROUND FLOOR PLAN



SCALE

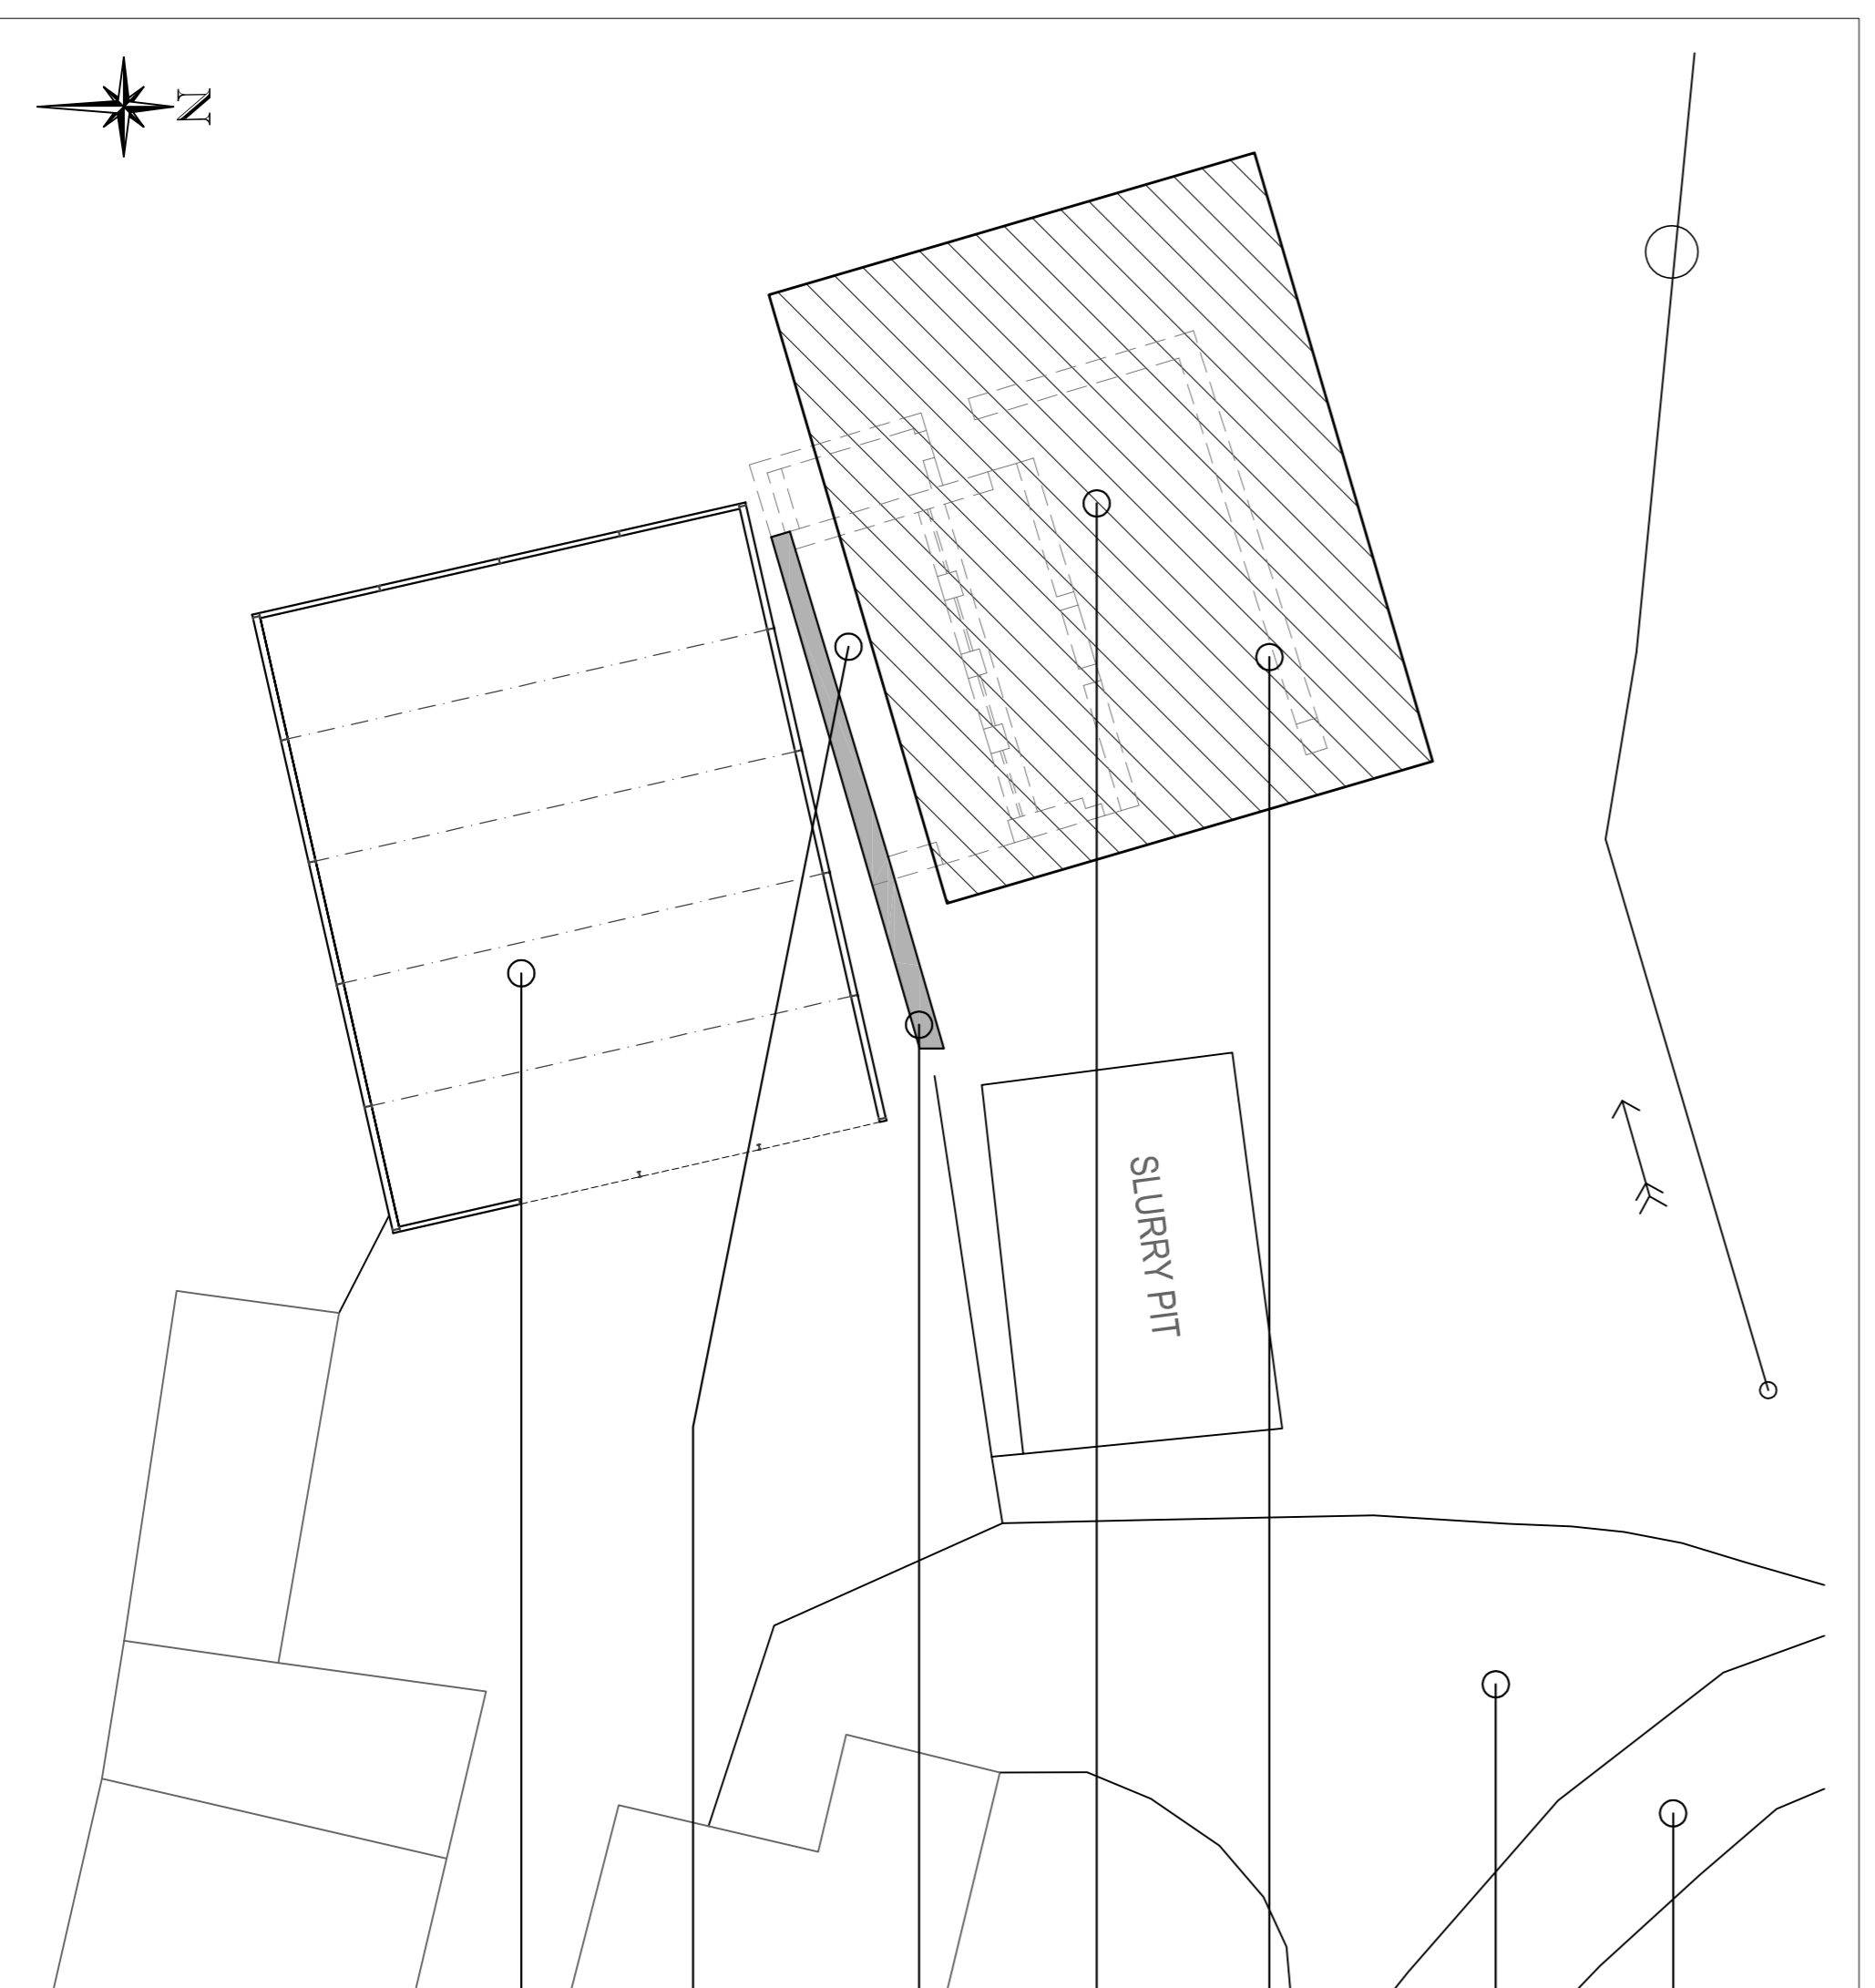

N

- Existing Steel Frame Barn
- Rear wall of Existing Stone Barn to be retained, forming retaining wall
- Proposed New Steel Frame Barn
- 1500mm Walkway
- Existing Steel Frame Barn
- Rear wall of Existing Stone Barn to be retained, forming retaining wall
- Proposed New Steel Frame Barn
- Dotted outline of Existing Stone Barn to be demolished
- Access to Yard / Slurry Pit
- Entrance / Driveway
- Slurry Pit
- 1500mm Walkway
- Existing Steel Frame Barn

GEORGE + TOMOS
PENSEIRI : ARCHITECTS CYF
12 Head Street, Mynyddi, Pwys - SY20 8AL
www.georgetomos.co.uk - georgetomos@bt.com

Client: Huw & Jessica Williams
Project: PROPOSED NEW STEEL FRAME BARN
Demo of EXT & Construction of New Barn @ Dolaugwyn, Bynong.

Client	Huw & Jessica Williams
Project	PROPOSED NEW STEEL FRAME BARN
Date	18 / 20
Scale	1:100 @ A1
Drawn by	PL01
Checked by	Jan 20, IAO

This drawing is for information only. It is not a contract document. It is not to be used for construction without the approval of the architect. The architect is not responsible for the accuracy of the information provided. The architect is not responsible for the accuracy of the information provided.