


Denbigh County Hall
Hall Square
Denbigh
North elevation

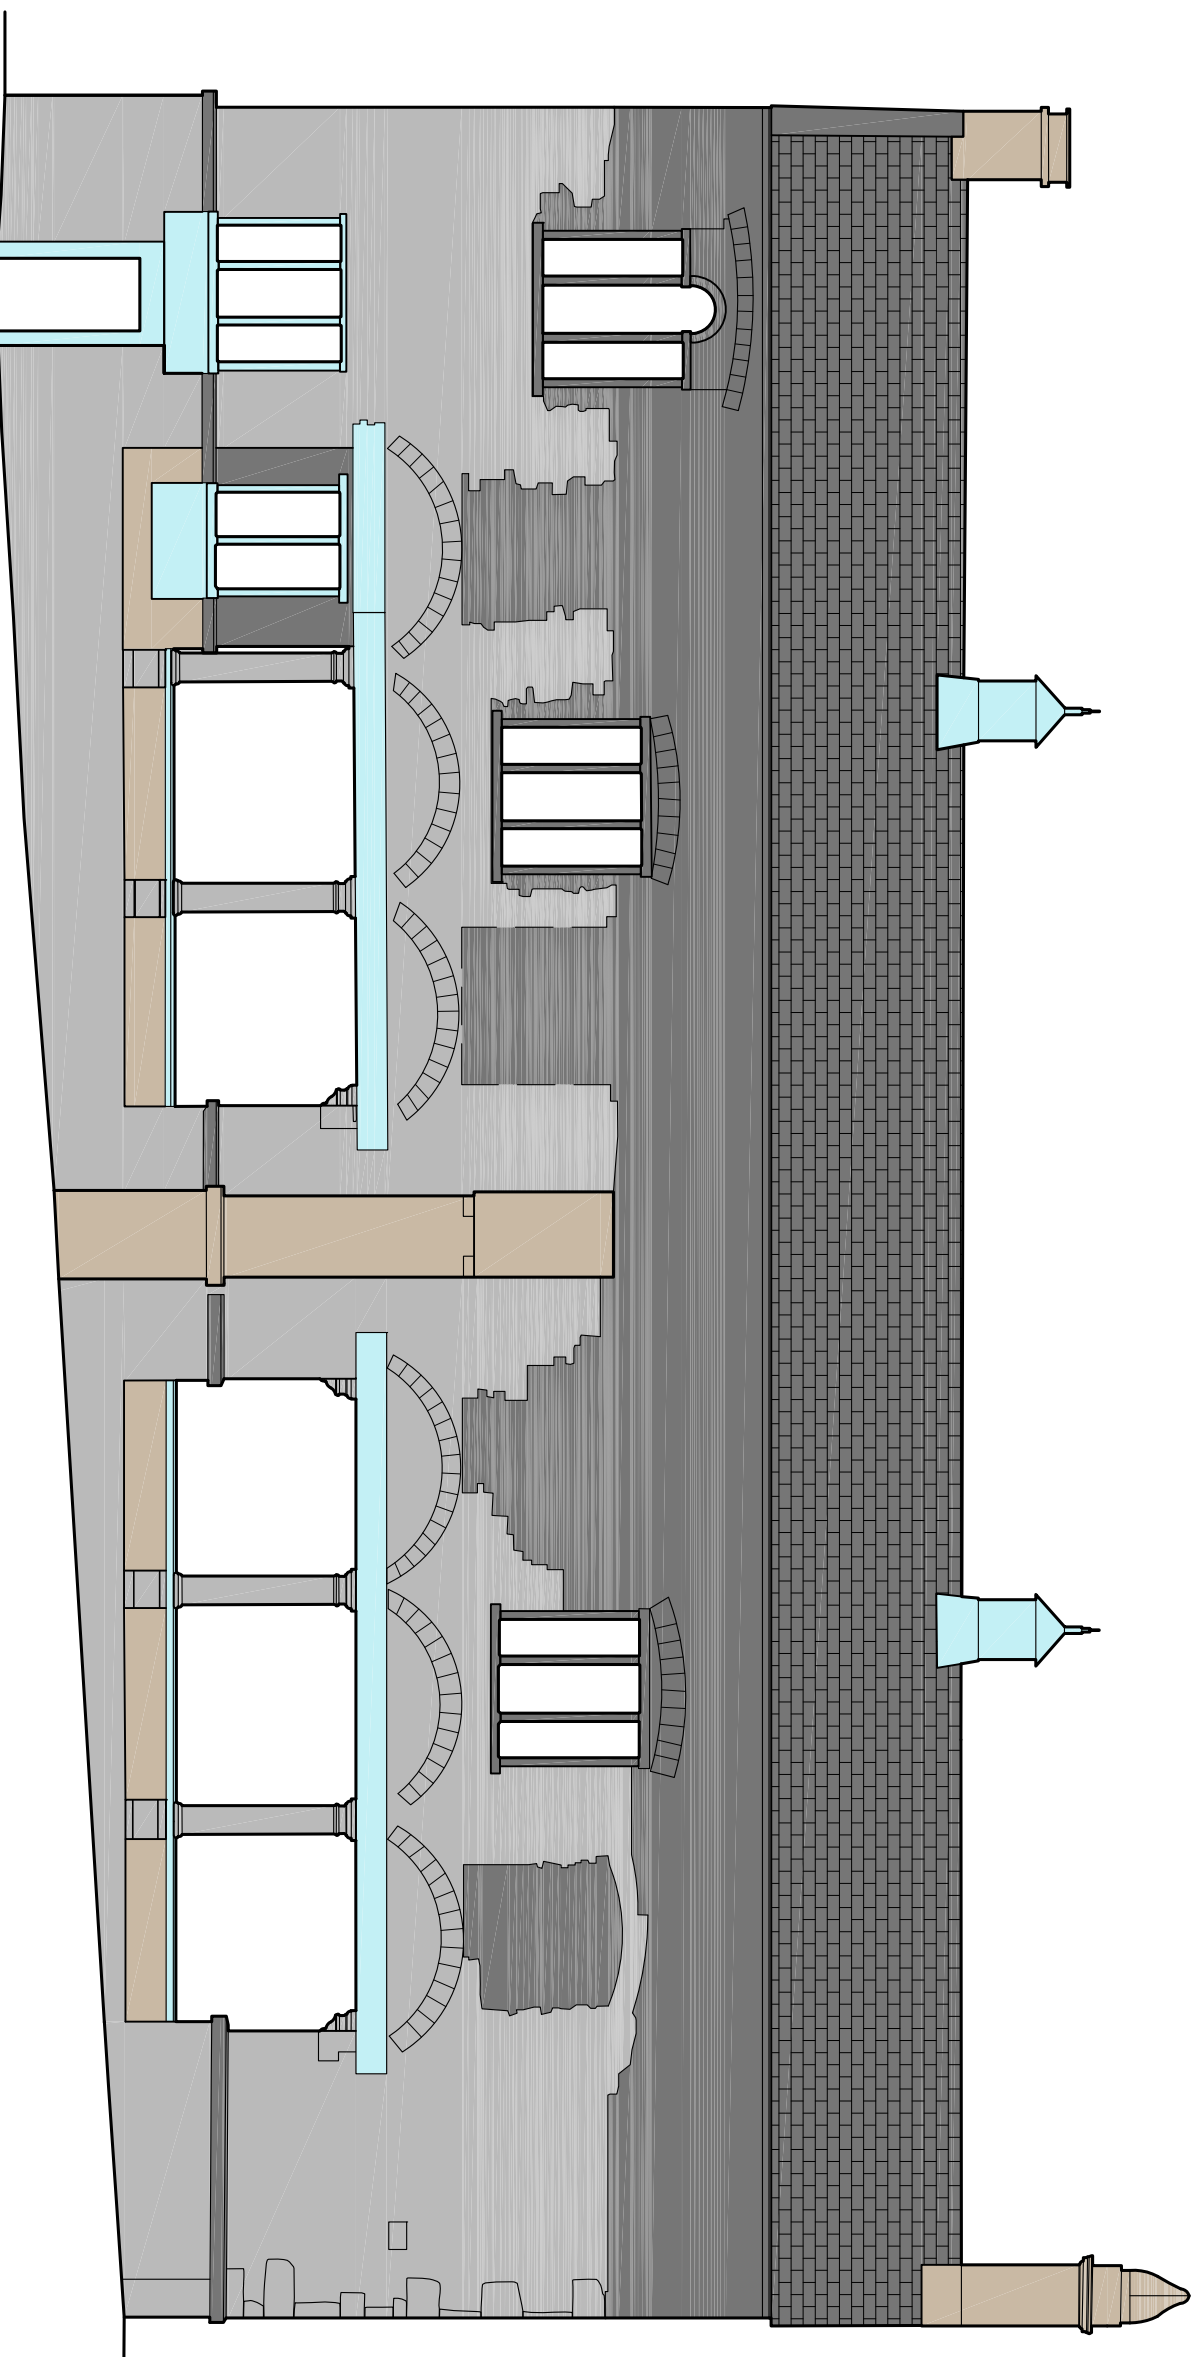

- Phase I (1580's)
- Phase II (1780's)
- Phase III (19th C)
- Phase IV (20th C)
- Phase V (Late 20th C)



NPRN: 23423
Grid ref: SJ05294 66111
Surveyed: SF/LB/DJP August & September 2005
Print Scale: 1:100 at A3

