


0:\307451\Brewerly House and Park\Arch\Plan Files\LO0100 - General Arrangement\LO0102.dgn
 Date Plotted: 15/11/2008 2:25:02 PM

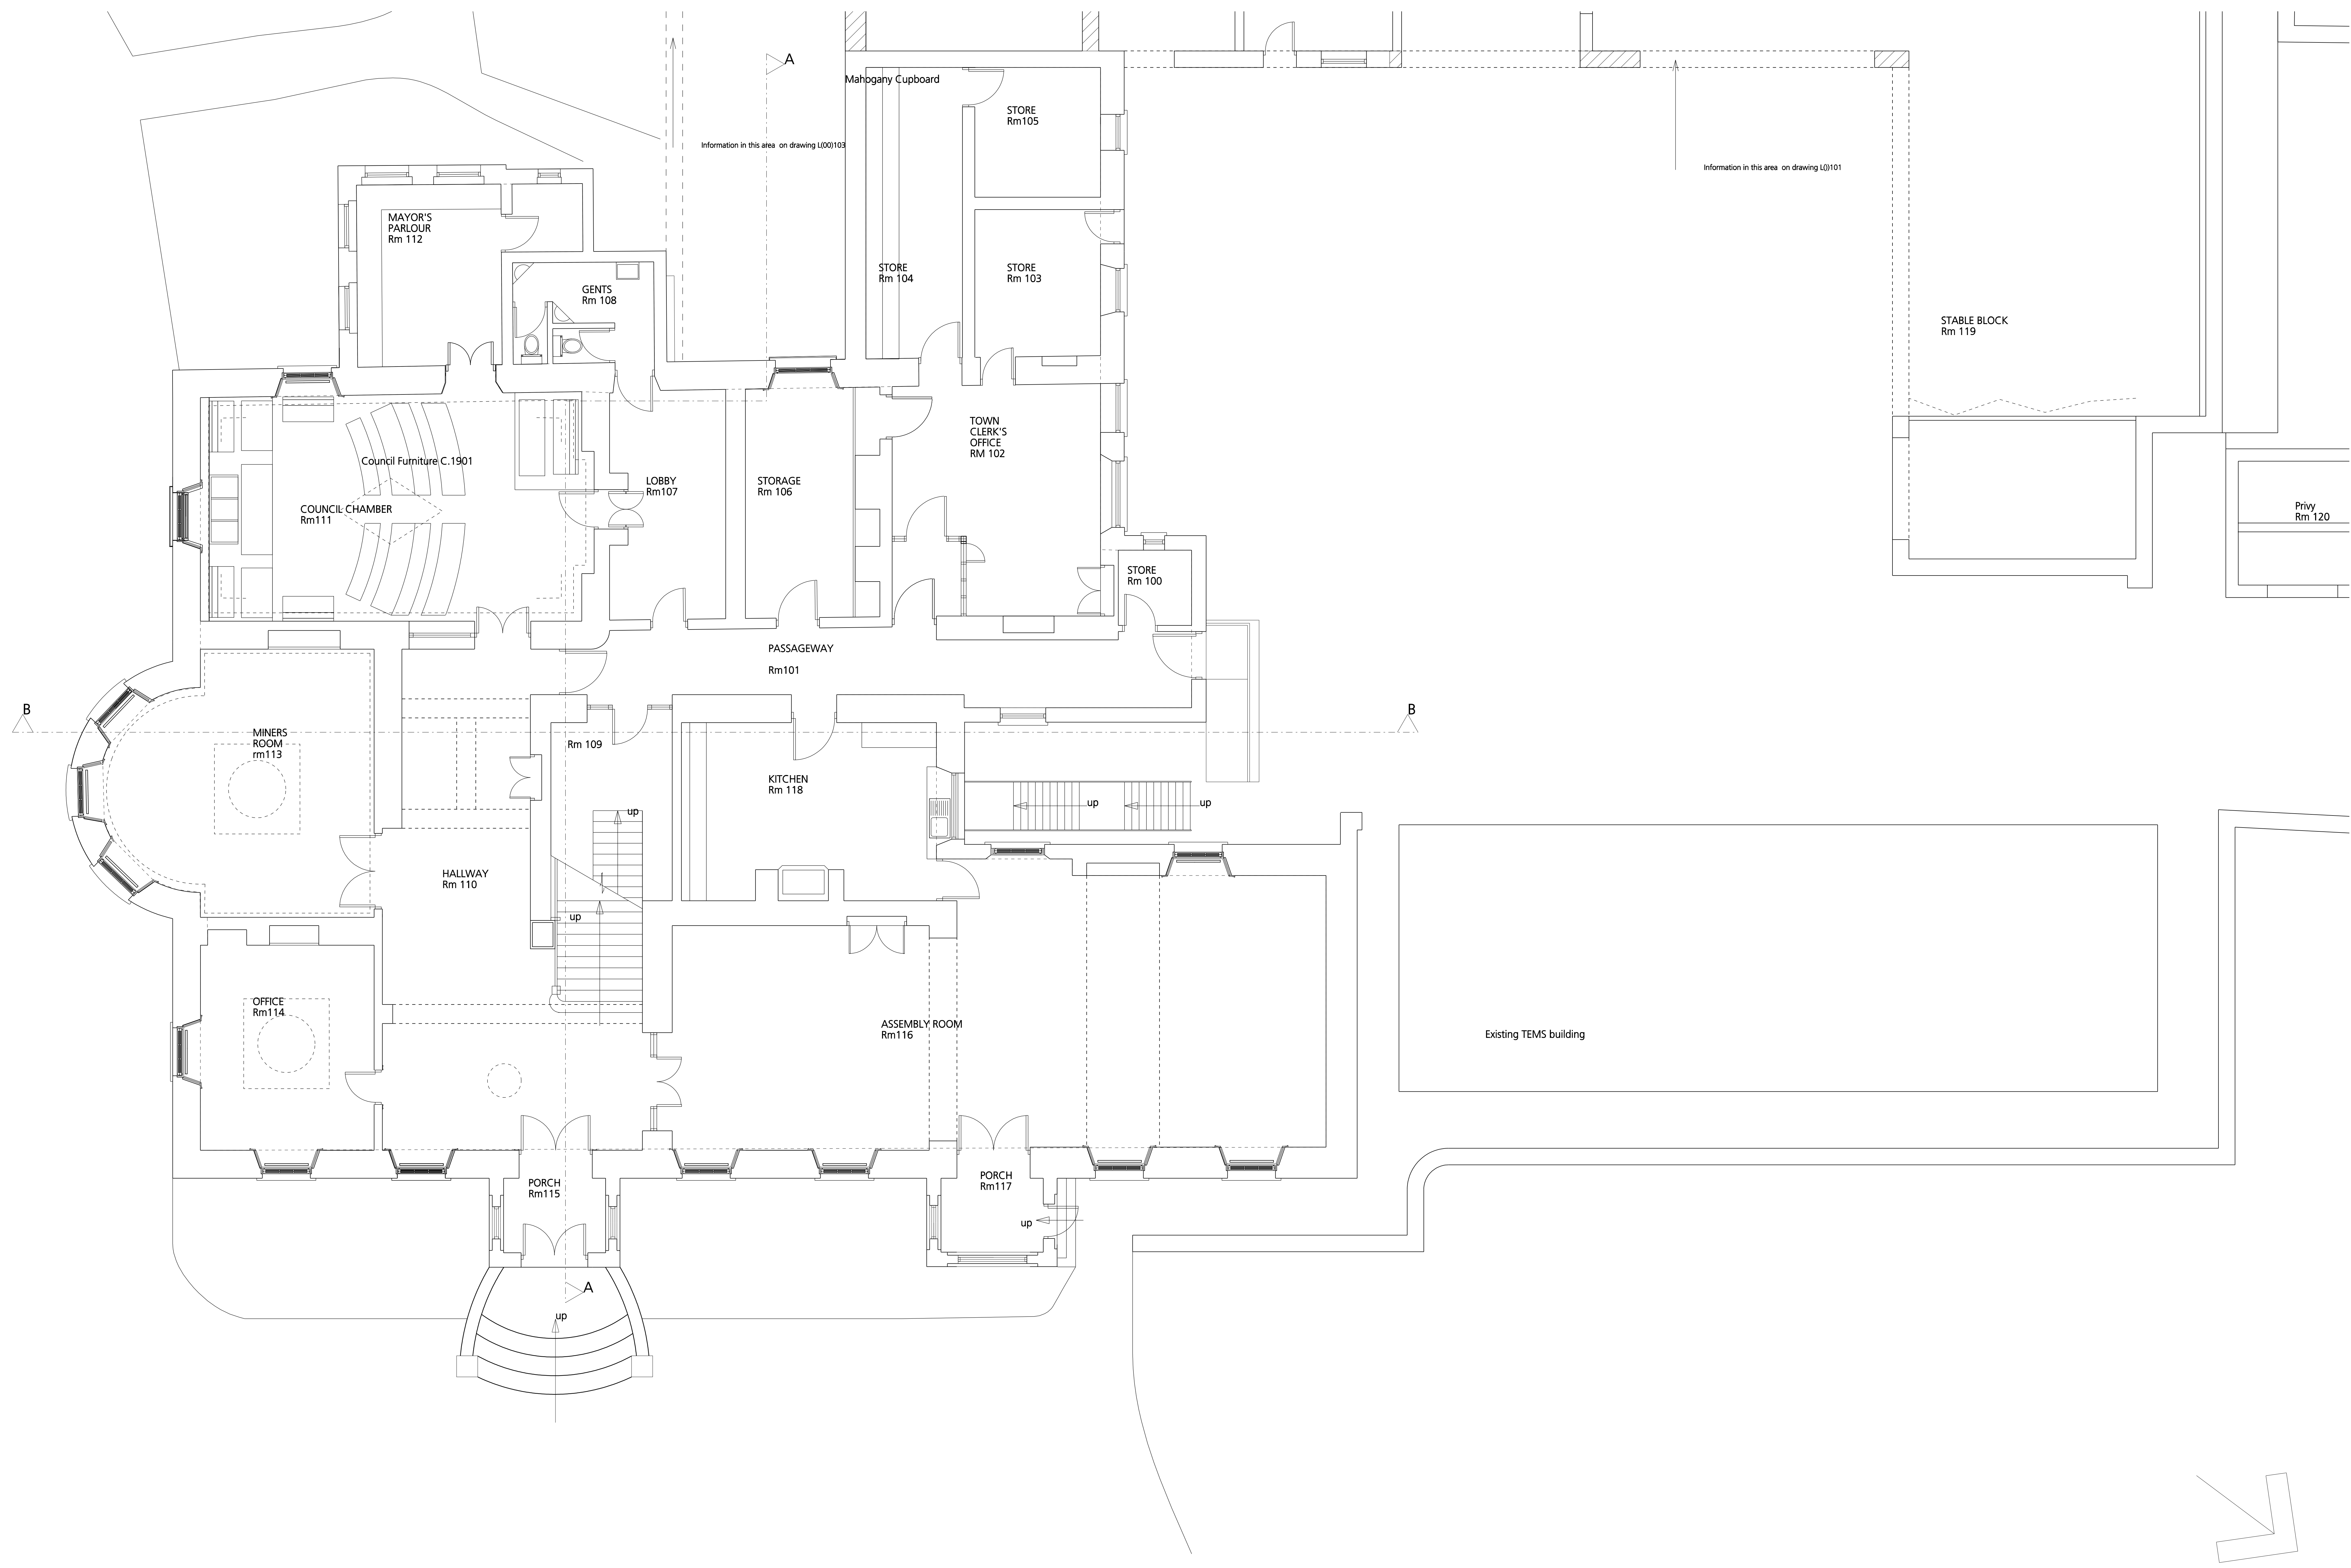

Revision	Description	By	Date	Revision	Description	By	Date
P	Preliminary	ST	09.01.08				
P1	For comment	ST	15.01.08				
P2	Preliminary	ST	02.01.08				
P3	Cost plan 1	ST	28.02.08				
P4	Submitted for Planning and Listed Building Consent	HyD	26.03.08				

Revision	Description	By	Date	Revision	Description	By	Date

Notes:
 DO NOT SCALE. Use figured dimensions only.
 The contractor is requested to check all dimensions before the work is put in hand.
 © All copyright is Austin-Smith Lord LLP
 This drawing must only be used for the purpose for which it is supplied and its contents must not be reproduced for any purpose without written permission.
 No areas indicated, or areas calculated from this drawing should be used for valuation purposes or as the basis for development contracts.
 Austin-Smith Lord LLP is a limited liability partnership registered in England & Wales. Number OC313362

Drawn	ST	Austin-Smith:Lord LLP
Date	20.12.07	Architects Designers Planners
Checked		Landscape Architects
Date		one Dunleavy Drive
Scale	1:50 @ A0	Cardiff CF11 6SN
Status	PRELIMINARY	T 02920 225 208 F 02920 225 230 e cardiff@austinsmithlord.com

Austin-Smith:Lord
 Project: **Bedwelley House and Park**
 Description: Existing ground floor plan
 Job No. 307451 Drawing No. LO0(102) Revision P P1 P2 P3 P4

