



SECTIONAL ELEVATION A-A  
SECTIONS 1:10

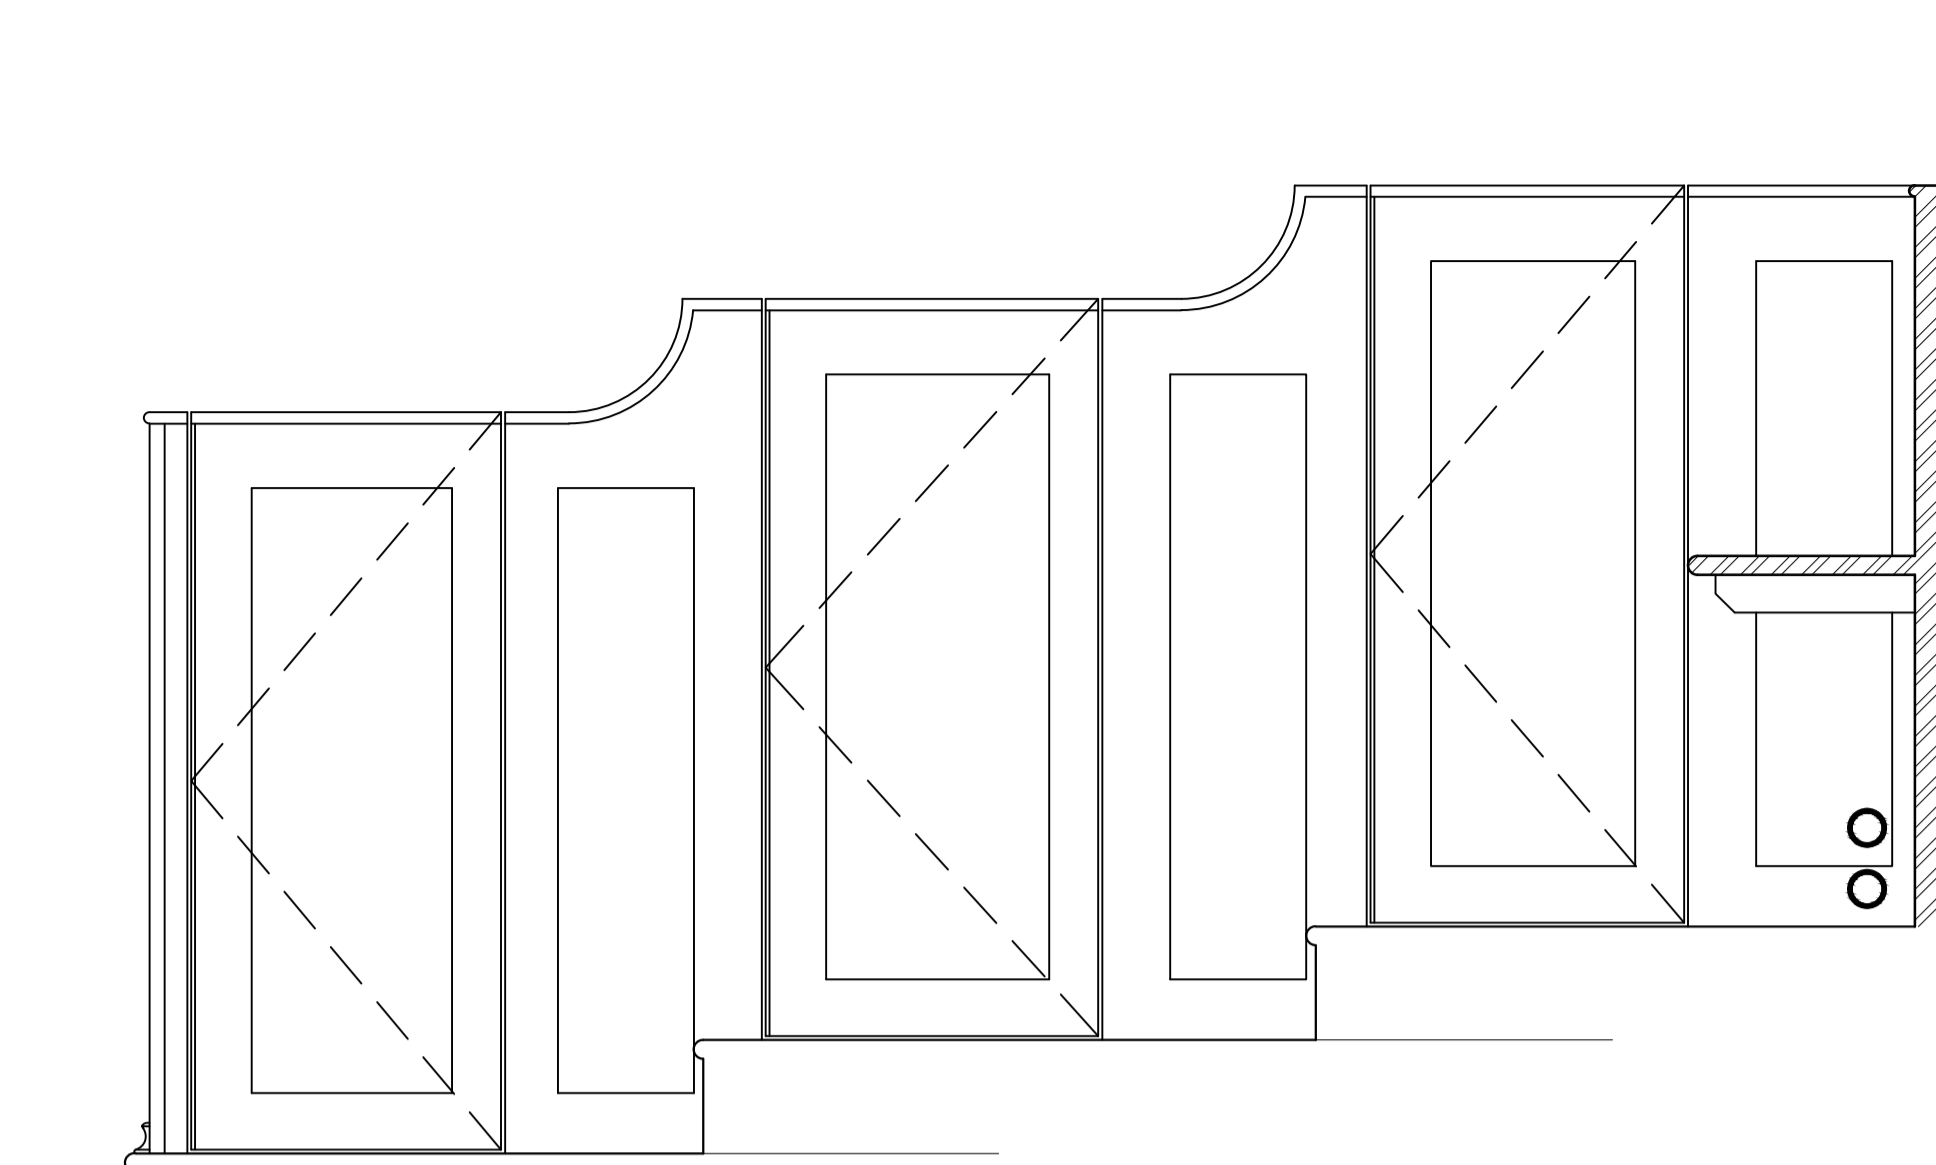

SECTIONAL ELEVATION B-B

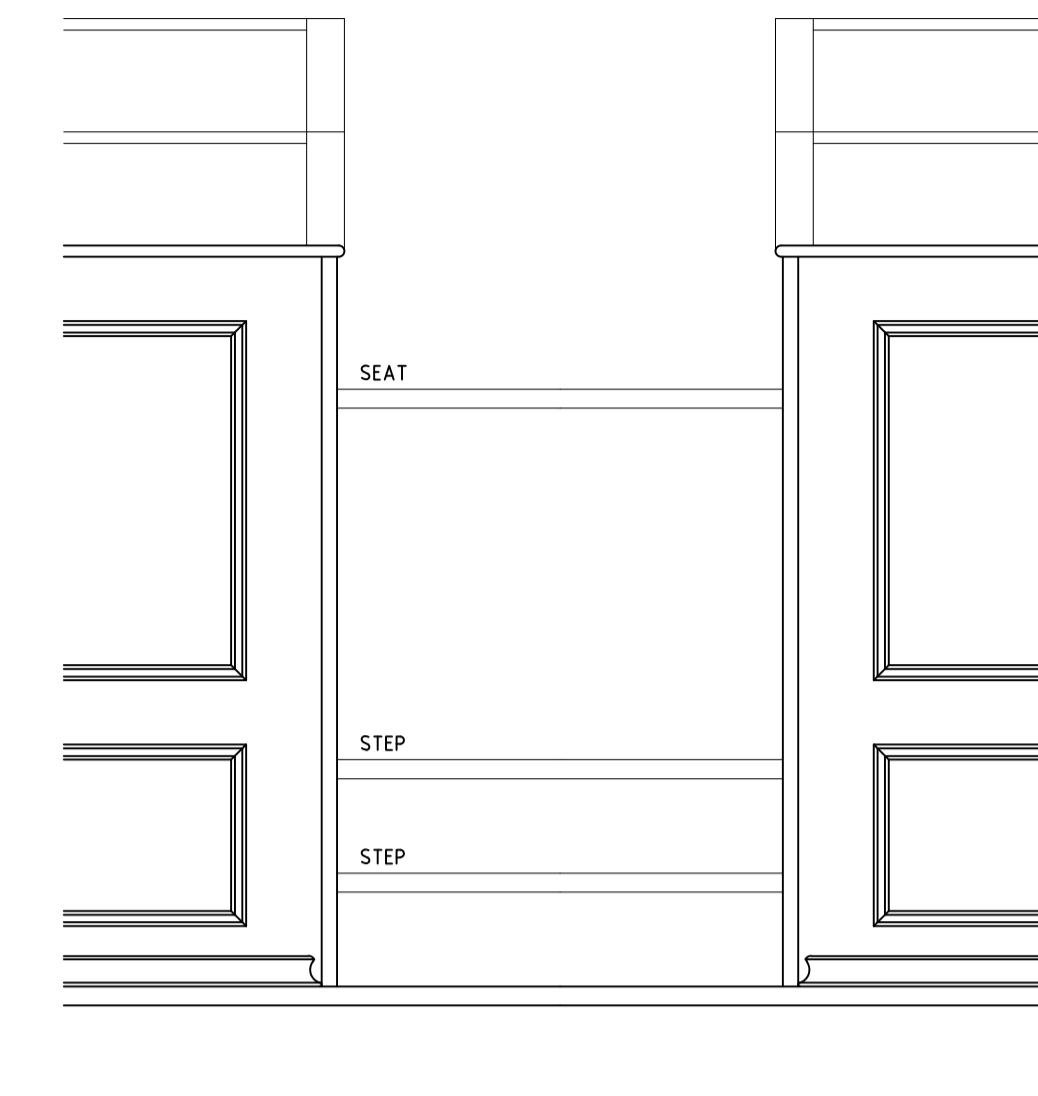


ELEVATION C-C


THE PROPERTY OF THIS DRAWING & DESIGN IS VESTED IN HARRIES DESIGN & MANAGEMENT AND MUST NOT BE COPIED OR REPRODUCED IN ANY WAY WITHOUT WRITTEN CONSENT OF HARRIES DESIGN & MANAGEMENT.

THIS DRAWING IS TO BE READ IN CONJUNCTION WITH ALL OTHER HDM AND OTHER CONSULTANTS DRAWINGS & SPECIFICATIONS RELATING TO THIS PROJECT.


THE CONTRACTOR IS RESPONSIBLE FOR ALL SETTING OUT & MUST CHECK DIMENSIONS ON SITE BEFORE WORK IS PUT IN HAND. WRITTEN DIMENSIONS ONLY TO BE TAKEN.

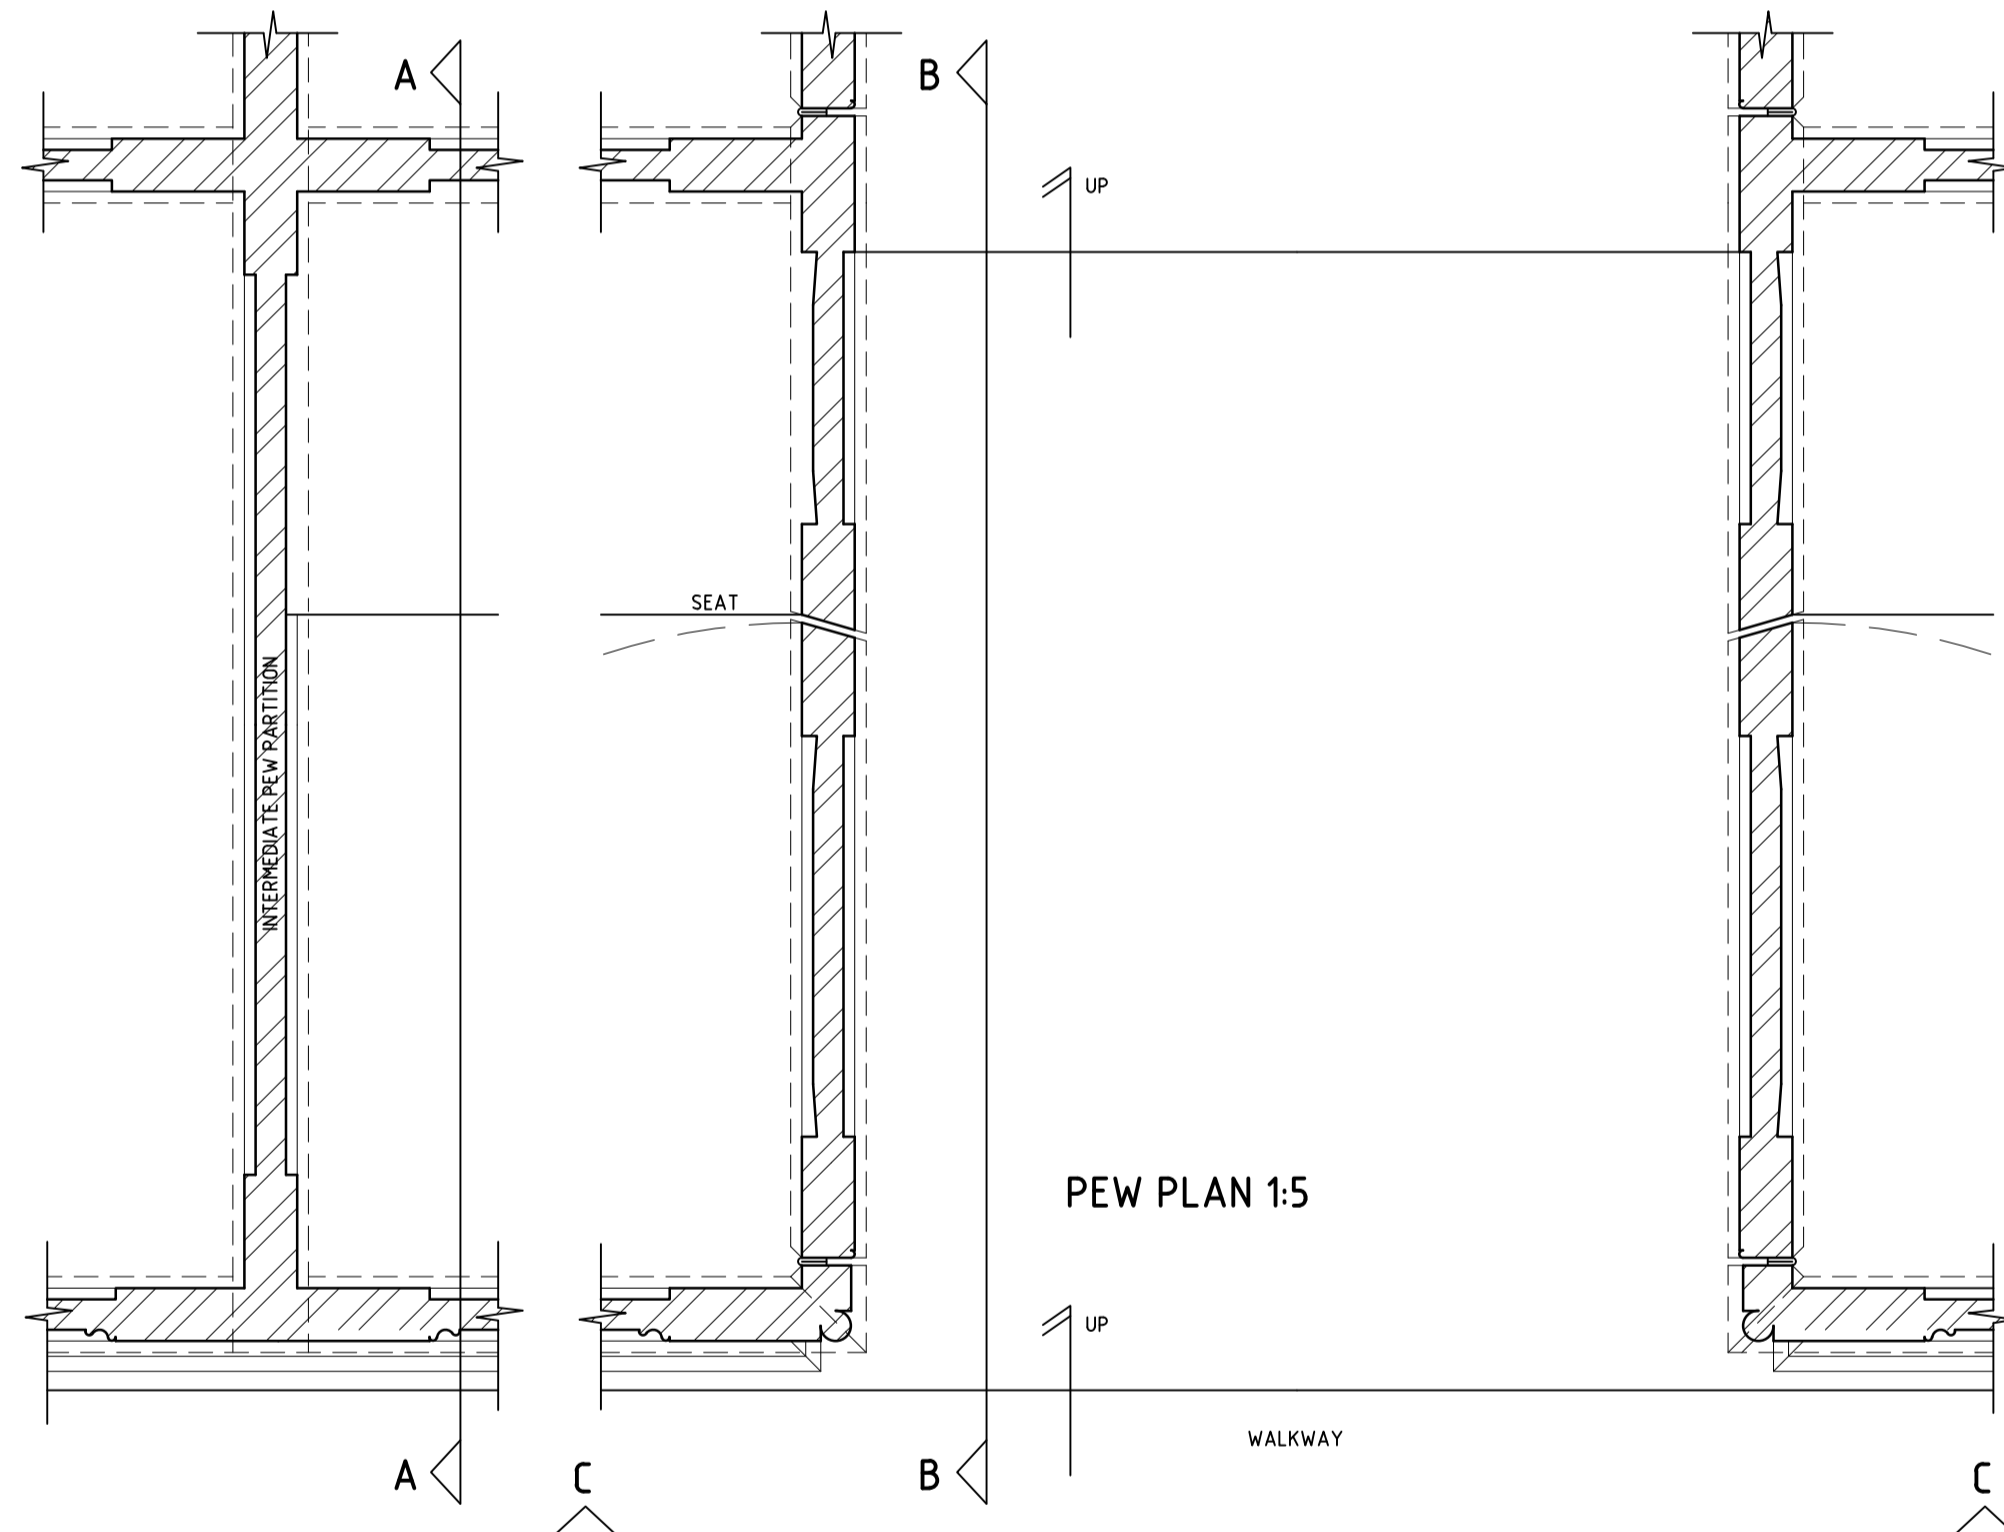

PEW PLAN 1:5

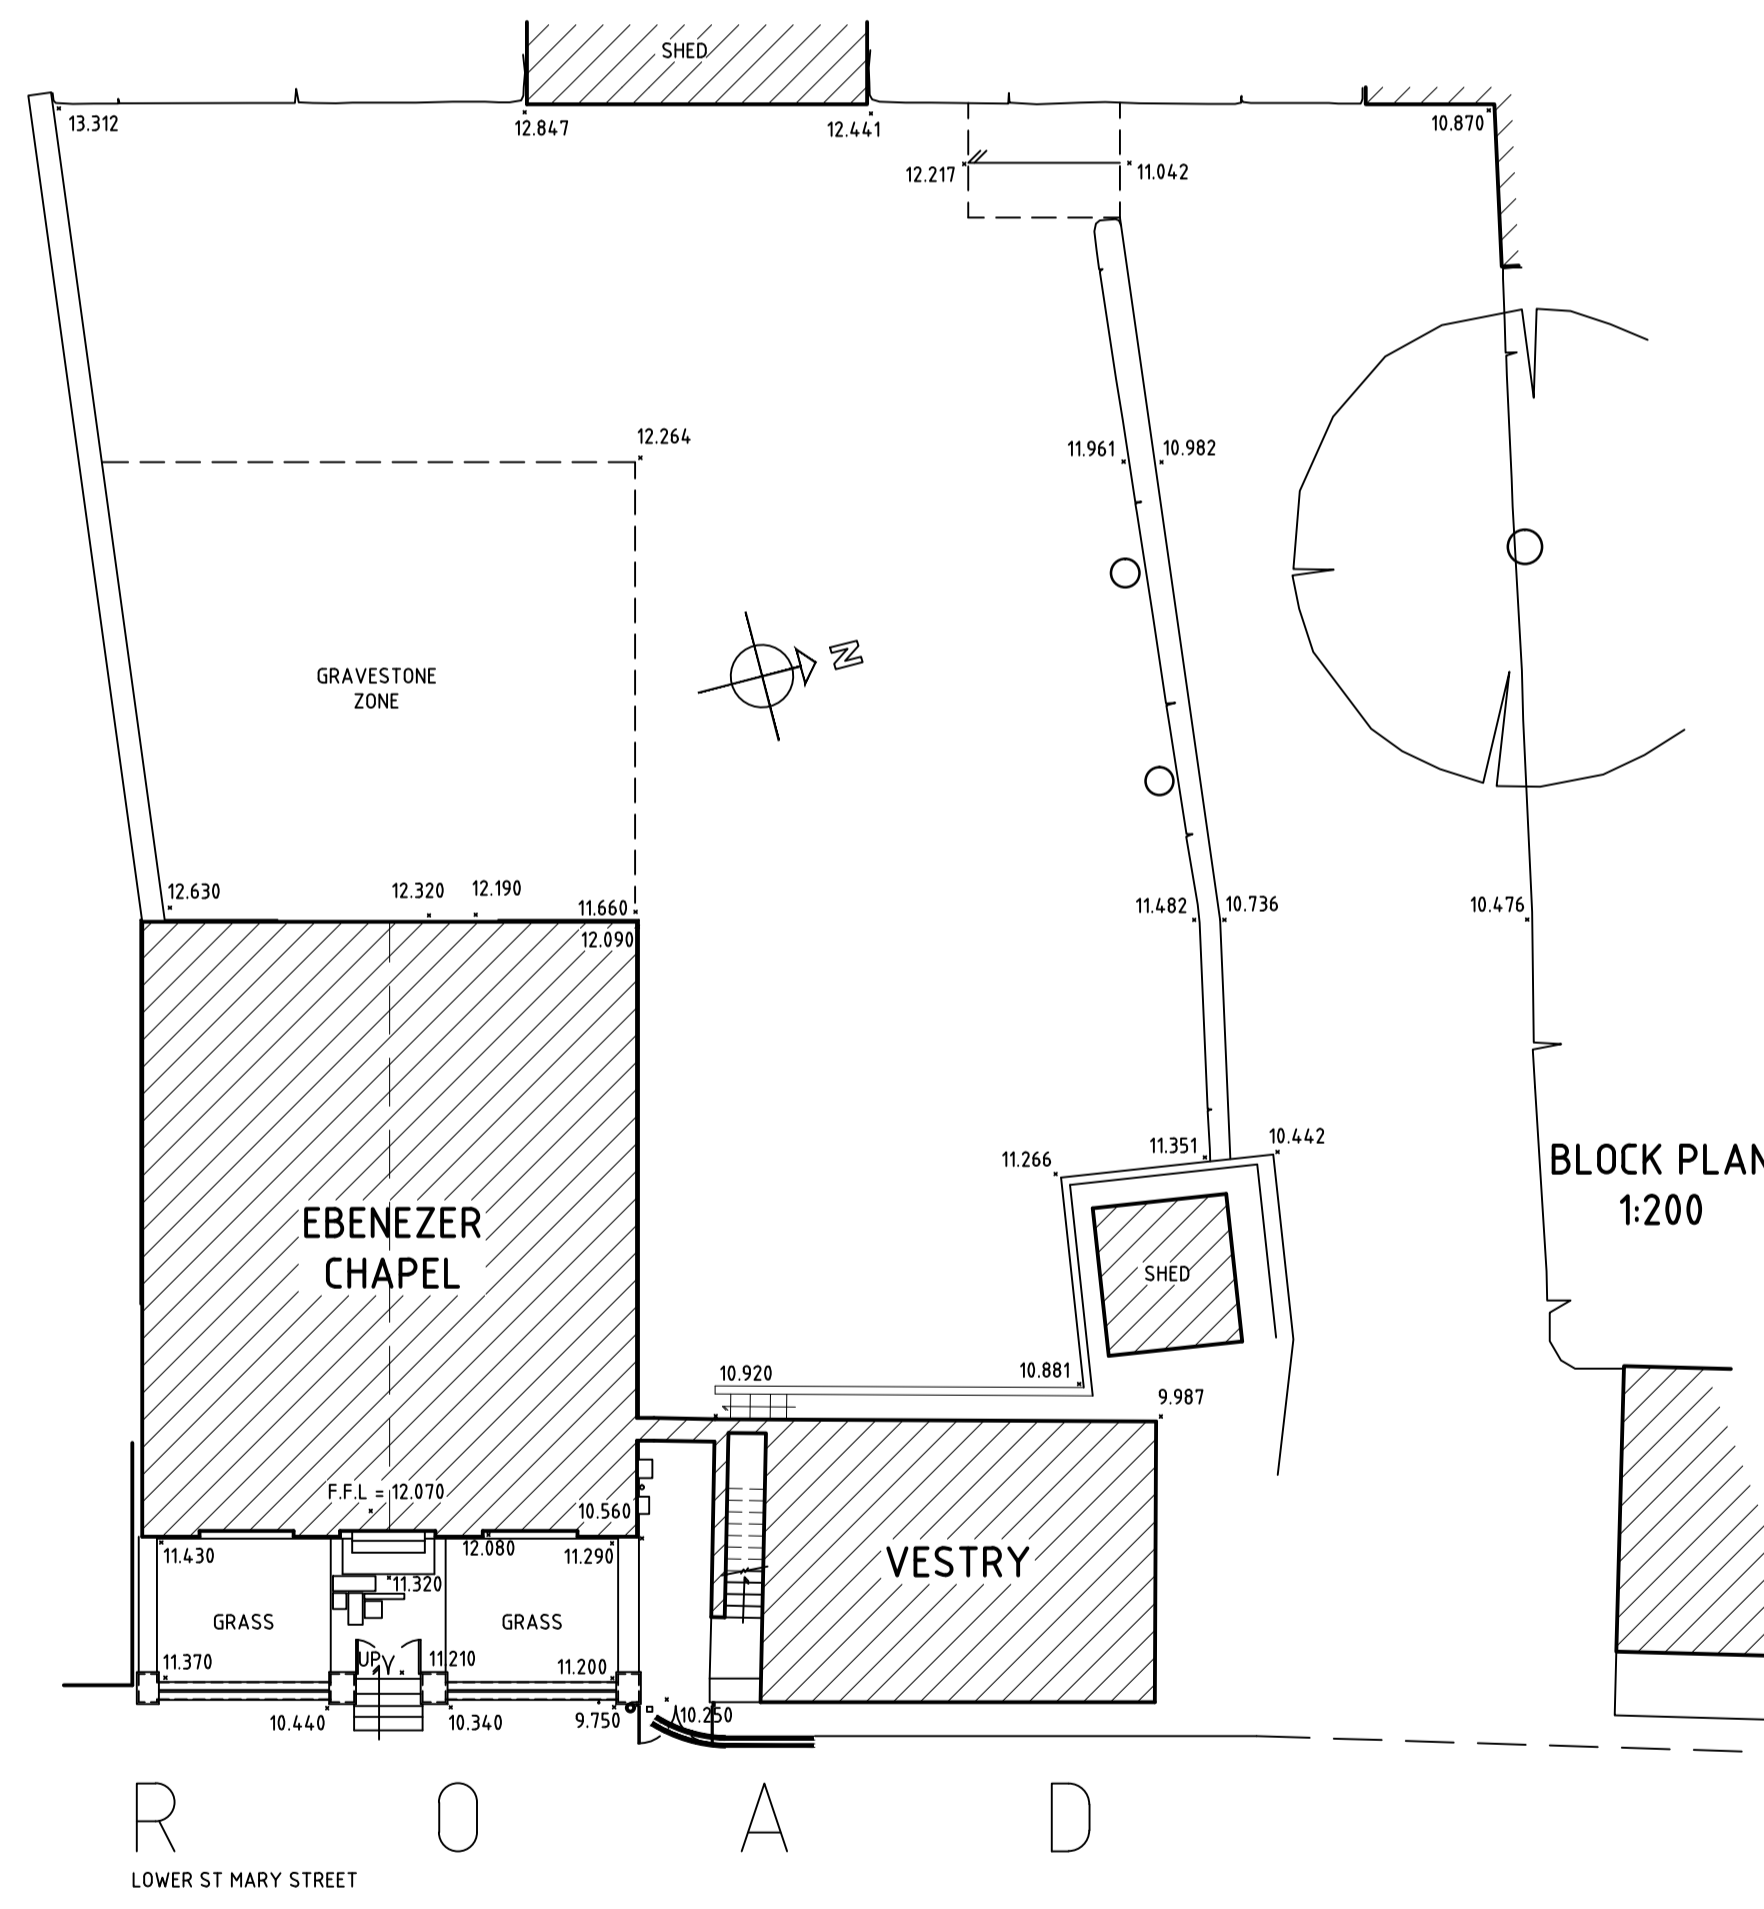


BLOCK PLAN 1:200

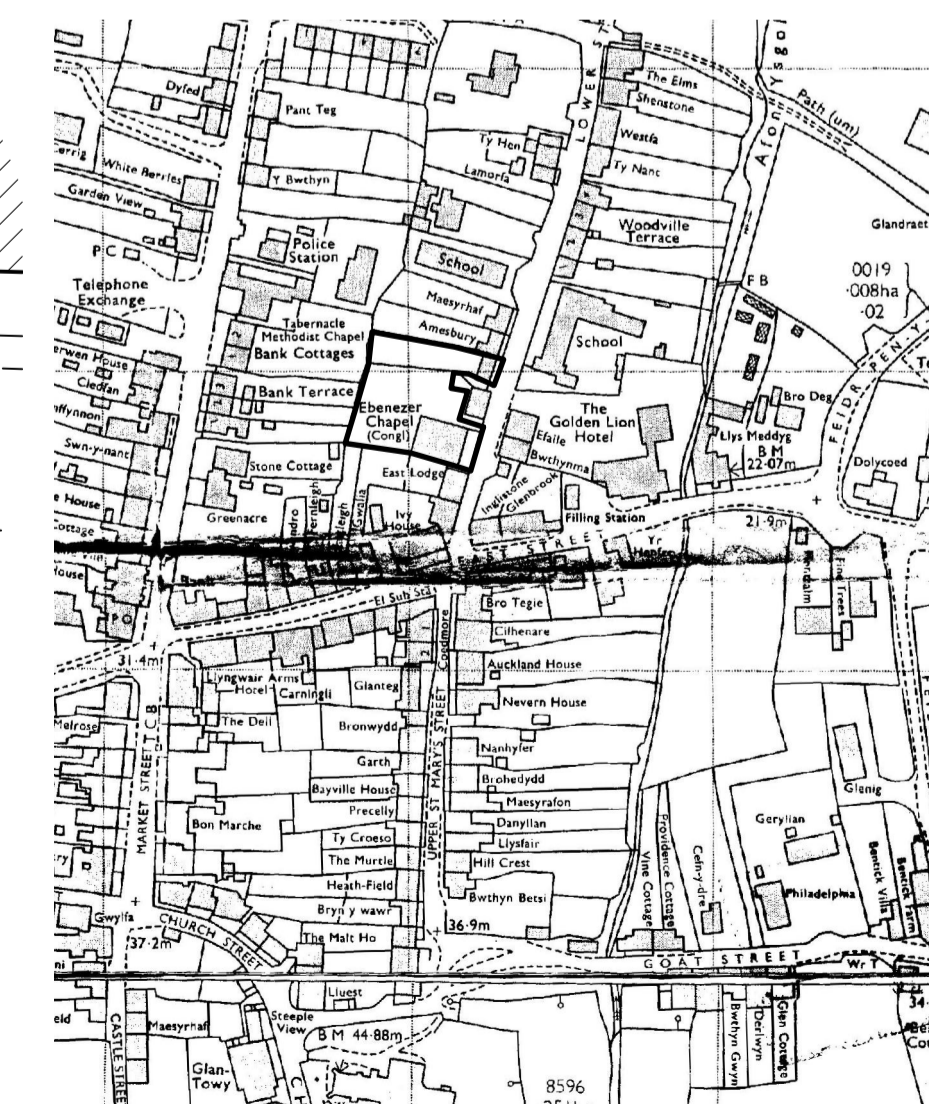

LOCATION PLAN 1:2500

SCALE BARS

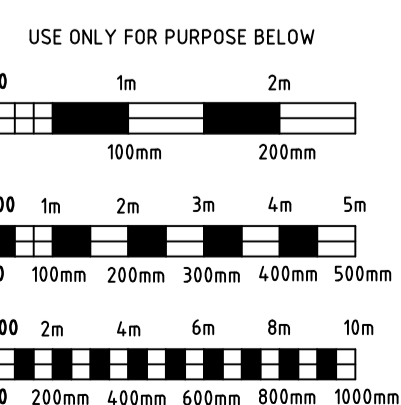

ORIGINAL DRAWING A1


REV. DATE. COMMENTS

DRAWING RECORDED

ISSUE SURVEY

CLIENT

EBENEZER CHAPEL

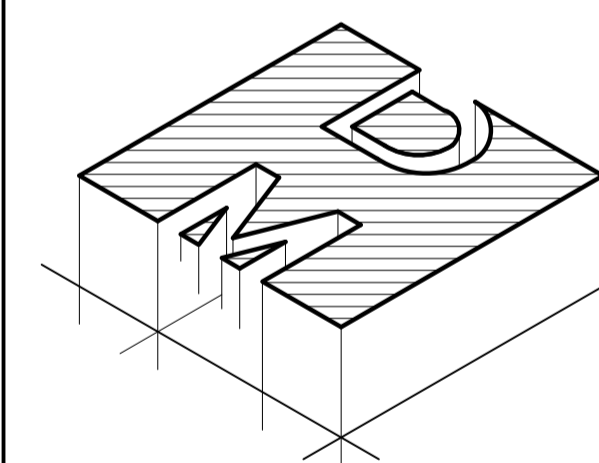

HARRIES  
DESIGN & MANAGEMENT

BUILDING ENGINEERS &  
CHARTERED BUILDING  
CONSULTANCY.  
HENLLAN, EGLWYSRW, PEMBROKESHIRE,  
SA41 3UP, WALES.  
T: 01239 891 499  
F: 01239 891 455  
E: wth@hdm.org.uk.

PROJECT

PROPOSED WORKS AT

EBENEZER CHAPEL,  
LOWER ST MARY STREET,  
NEWPORT,  
PEMBROKESHIRE.

DRAWING TITLE

PLANS & PEW DETAILS  
AS EXISTING

SCALE SEE DWG DRAWN BY DJN CHECKED WTH DATE 22.02.2011

JOB No. DRAWING No. REV.

1185

04

-