


Potential overland flow storage area

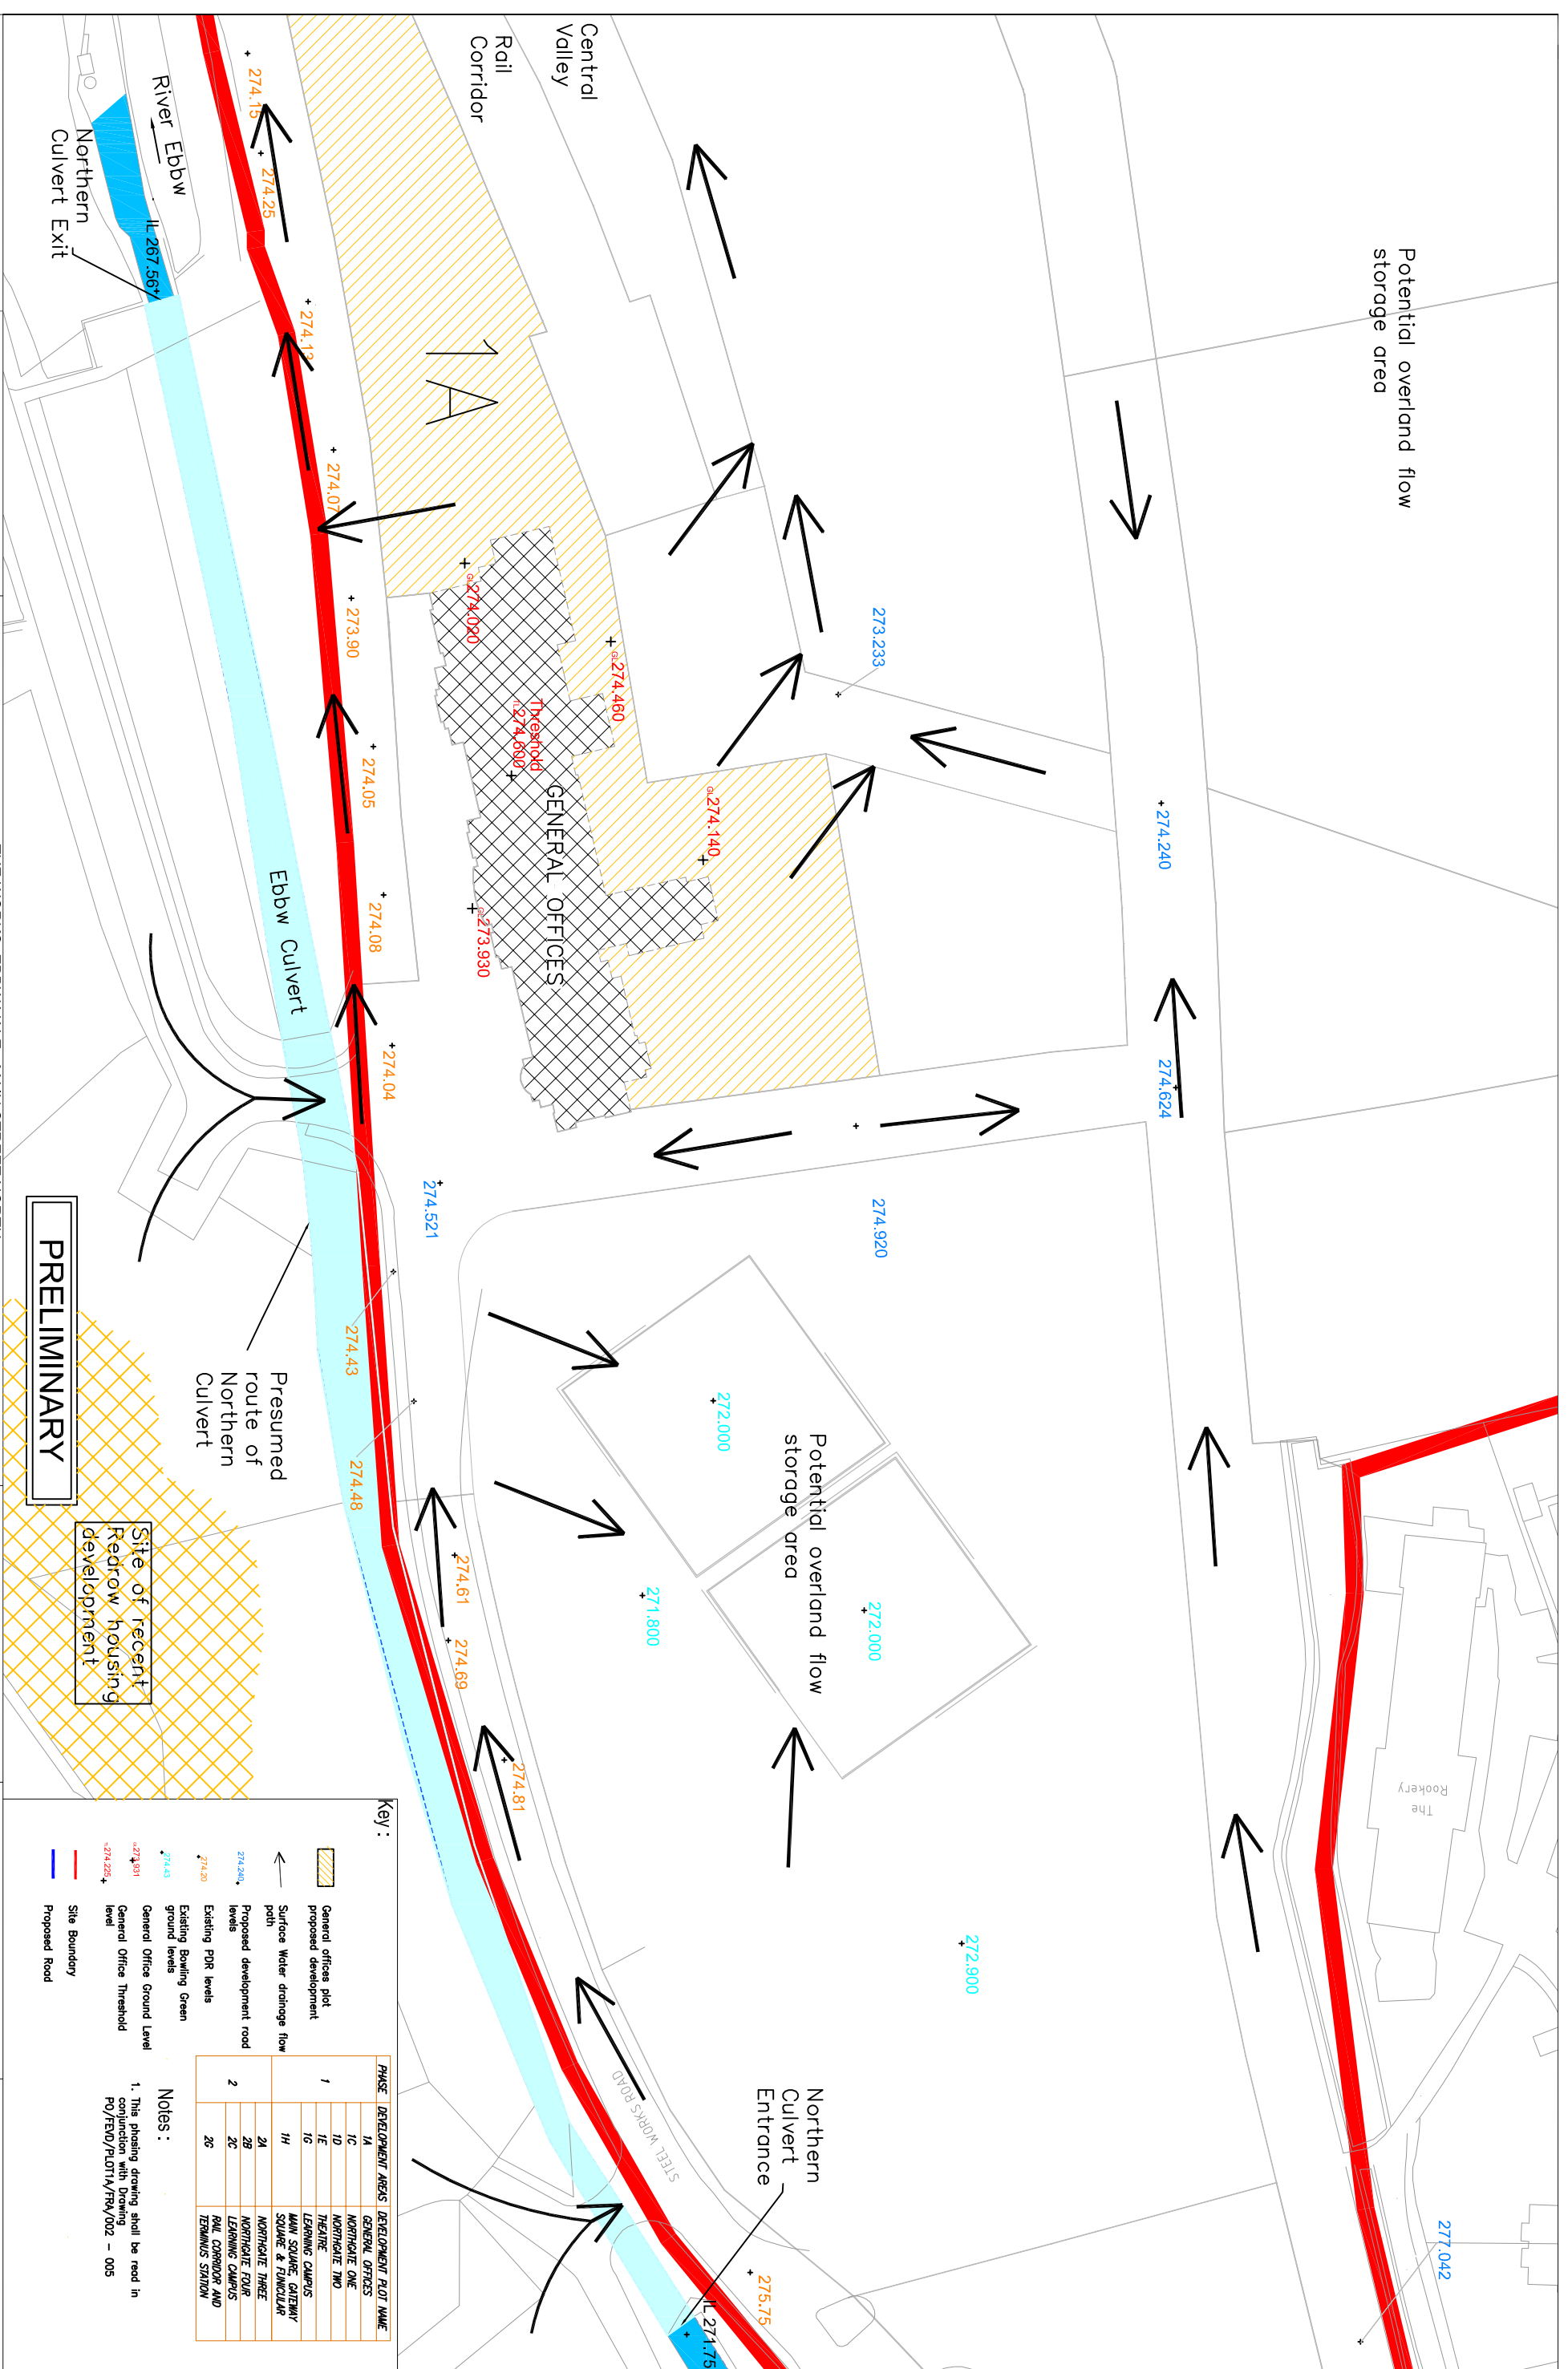

PRELIMINARY

Site of recent Redrow housing development

Presumed route of Northern Culvert

Key:

- General offices plot proposed development
- Surface Water drainage flow path
- Proposed development road levels
- Existing PDR levels
- Existing Bowling Green ground levels
- General Office Ground Level
- General Office Threshold level
- Site Boundary
- Proposed Road

PHASE	DEVELOPMENT AREAS	DEVELOPMENT PLOT NAME
1	1A	GENERAL OFFICES
	1B	NORTHGATE ONE
	1E	NORTHGATE TWO
2	1G	THEATRE
	1H	LEARNING CAMPUS
	2A	MAIN SQUARE, GATEWAY SQUARE & FURNICULAR
	2B	NORTHGATE THREE
2C	2C	LEARNING CAMPUS
	2C	RAIL CORRIDOR AND TERMINUS STATION

Notes:  
1. This planning drawing shall be read in conjunction with Drawing PO/FEVD/PLOT1A/FRN/002 - 005

**Halcrow Group Limited**  
One Kingsway, Cardiff, CF 10 3JA  
Tel: +44 (0)300 327 2980  
www.halcrow.com

**Client:**  
BLAENAU GWENT COUNTY BOROUGH COUNCIL  
Chief Executive: Gwyneth Jones

**Project:**  
THE WORKS: EBBW VALE - MAIN STREET NORTH

**Halcrow**

**YGWETHFEYDD**  
THE WORKS

Rev	By	Check	Approved	Date	Description
1					

**Drawing:**  
Main Street North  
Potential Flow Paths  
STAGE 1

**Drawn by:** AJWJ  
**Checked by:** BS  
**Approved by:** AP  
**Drawing No.:** PO/FEVD/PLOT1A/FRN/002

**Date:** Aug 2008  
**Date:** Sept 2008  
**Date:** Sept 2008  
**Revision:**

Drawing file path & name: W:\A\W\BOWLING GREEN FRA\CAD Drawings\PO\_FEVD\_FRA\_002.dwg  
Reference file path: W:\A\W\BOWLING GREEN FRA\CAD Drawings\JonesAL : 28/9/2008 - 10:06 am  
User and Plot Date