


EBBW VALE


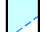

General Location of General Offices

LOCATION PLAN
NOT TO SCALE

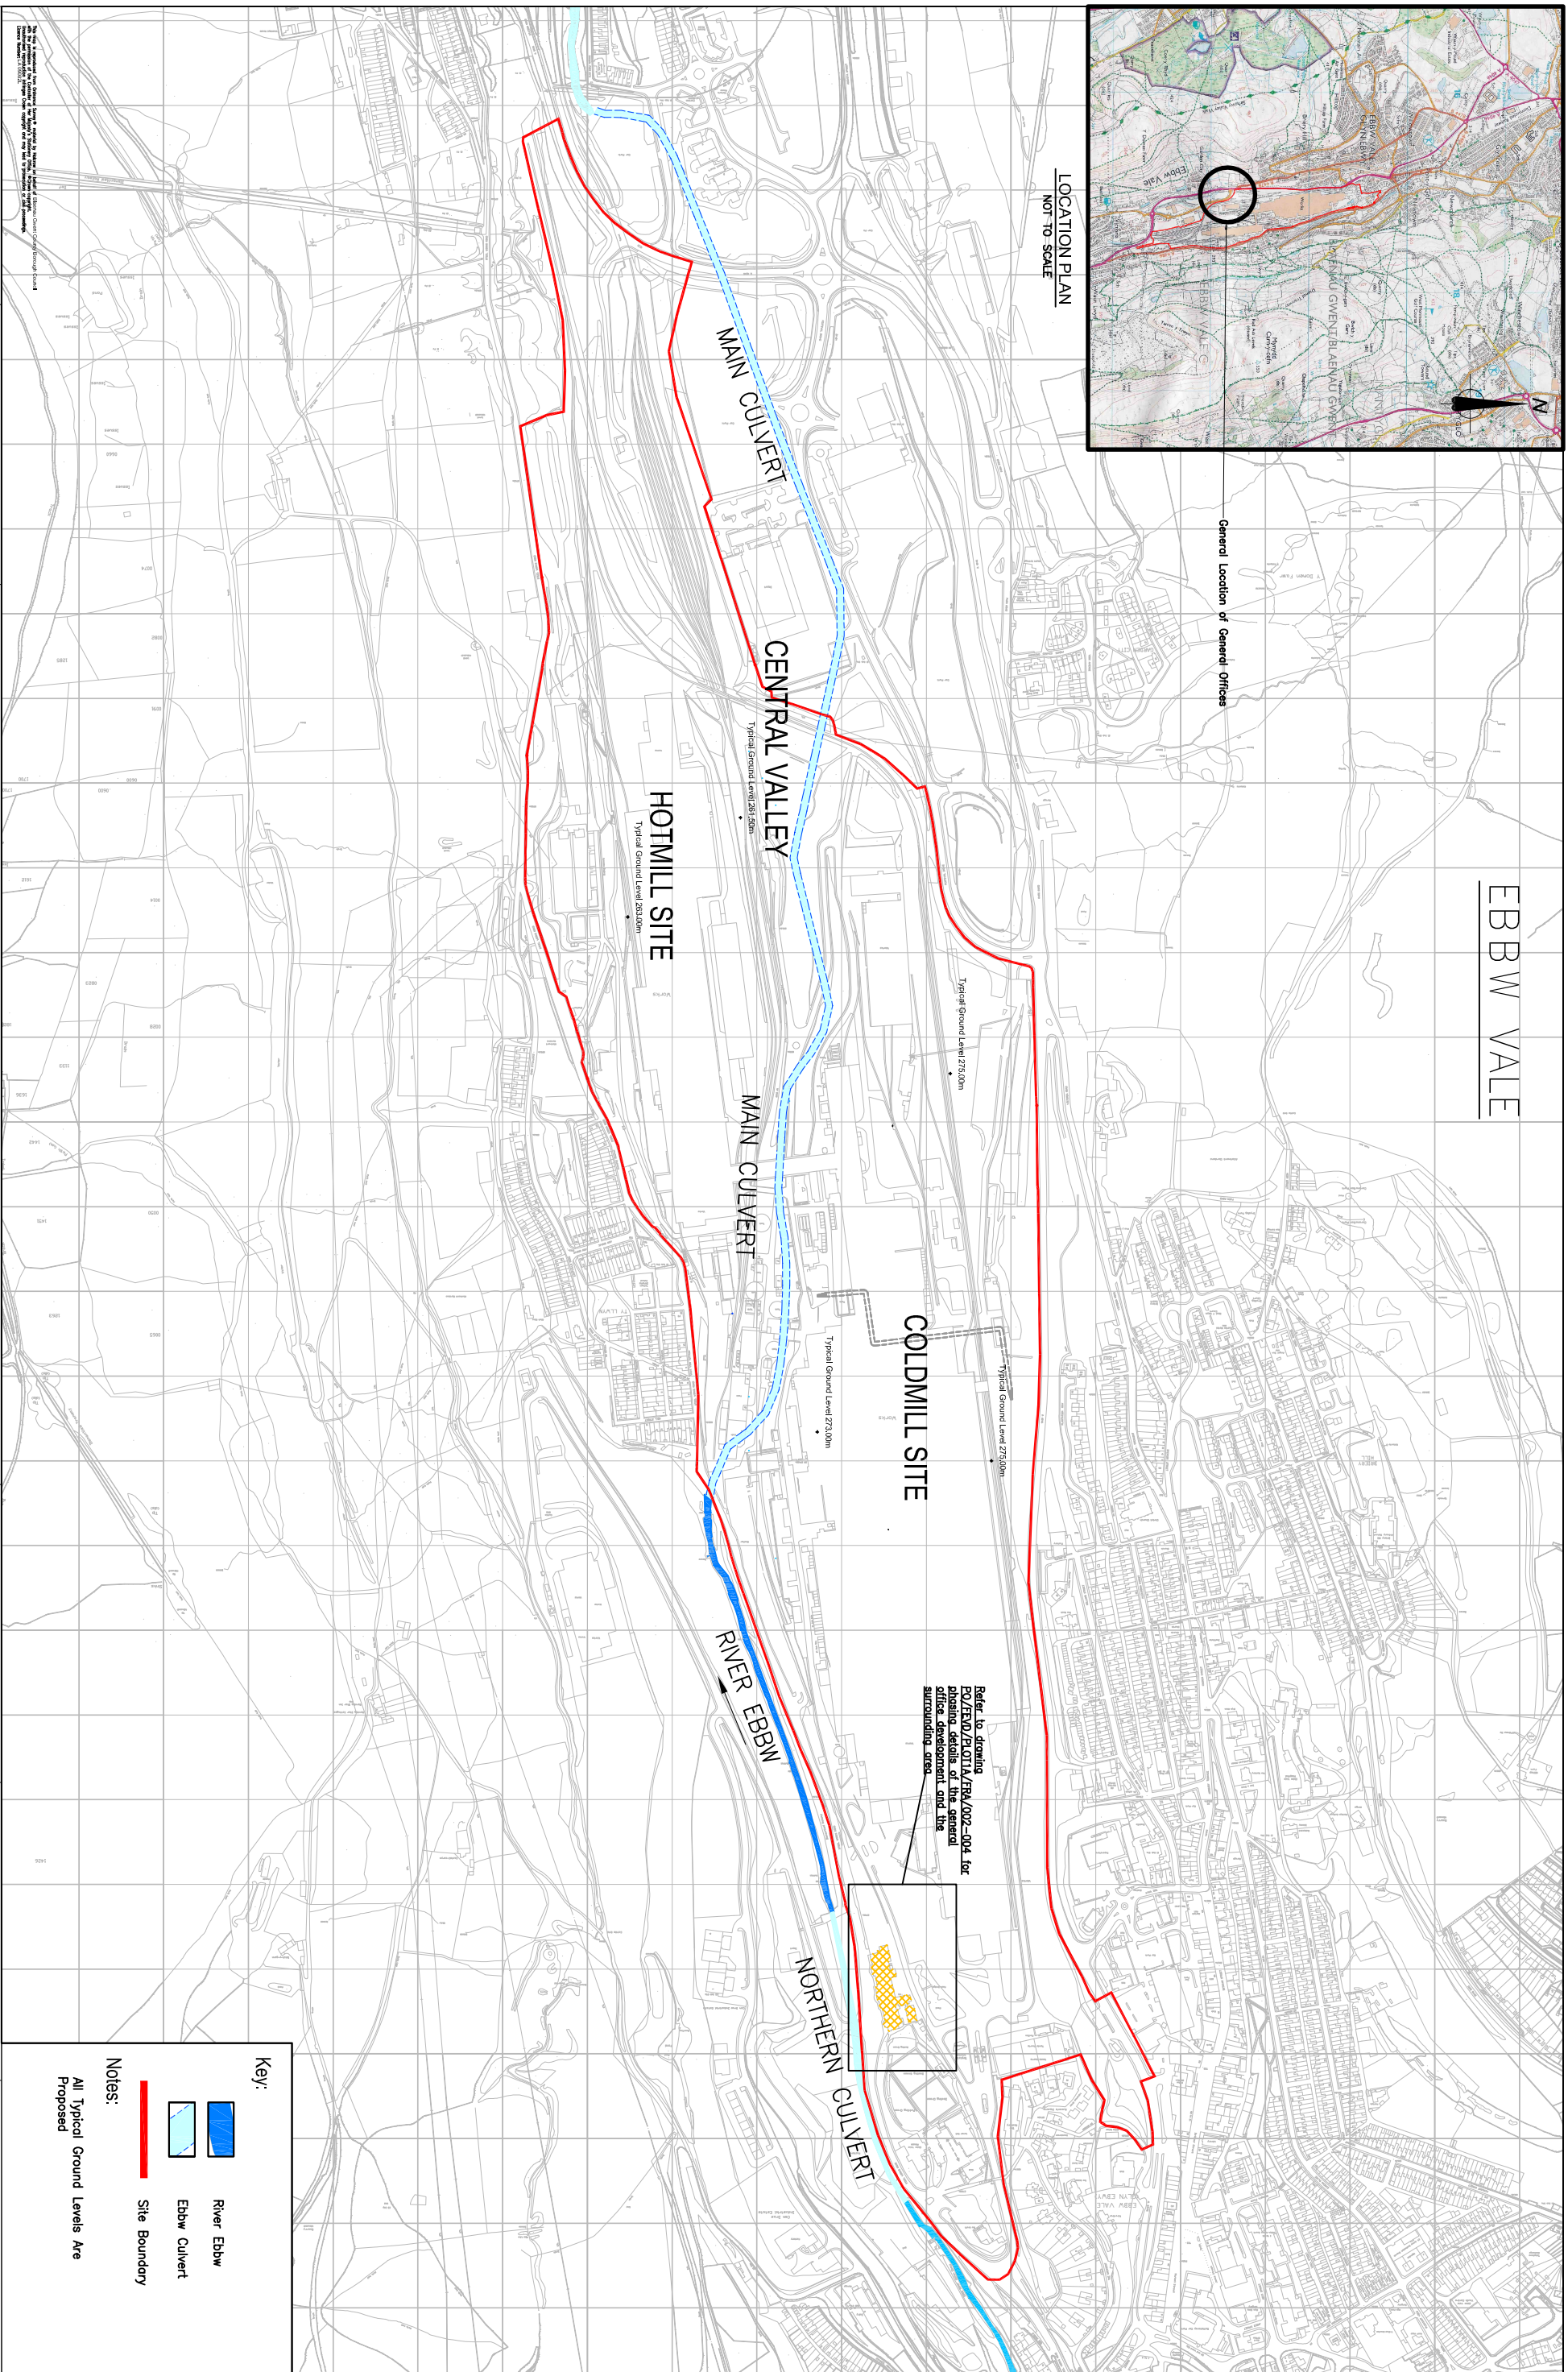

Refer to drawing
PO/FEVD/PL01A/FR01/002-004 for
the location of the
office development and the
surrounding area.

Key:

-  River Ebbw
-  Ebbw Culvert
-  Site Boundary

Notes:

All Typical Ground Levels Are Proposed

Halcrow Group Limited
1st Fl, 44, Glyn Ceirw, Ebbw Vale, NP23 5DB
Tel: +44 (0)1927 202000 Fax: +44 (0)1927 20880
e-mail: enquiries@halcrow.com
www.halcrow.com

Client

 **Blaeau Gwent**
County Borough Council

FORMER STEELWORKS, EBBW VALE - PHASE 1 REGENERATION OF THE WHOLE SITE

 **YGWEITHFYDD THE WORKS**

 **ESF**
YR UNBODD
EMROPAID
EQUAL
EUROPEAN
EQUIL

 **Y Llywodraeth Cymru**
Welsh Government

Rev	By	Chkd	Apprd	Date	Description

Drawing

FLOOD RISK ASSESSMENT

LOCATION PLAN

Drawn by: AJWJ Date: Aug 2008
Checked by: BS Date: Sept 2008
Approved by: AP Date: Sept 2008

Drawing No: **PO/FEVD/PL01A/FRA001** Revision: -
Drawing Scale: 1:5000 @ A1 1:10,000 @ A3