


Responsibility is not accepted for errors made by others in scaling from this drawing. All construction information should be taken from figured dimensions only.

0mm 50mm 100mm

A1 Original Sheet Size

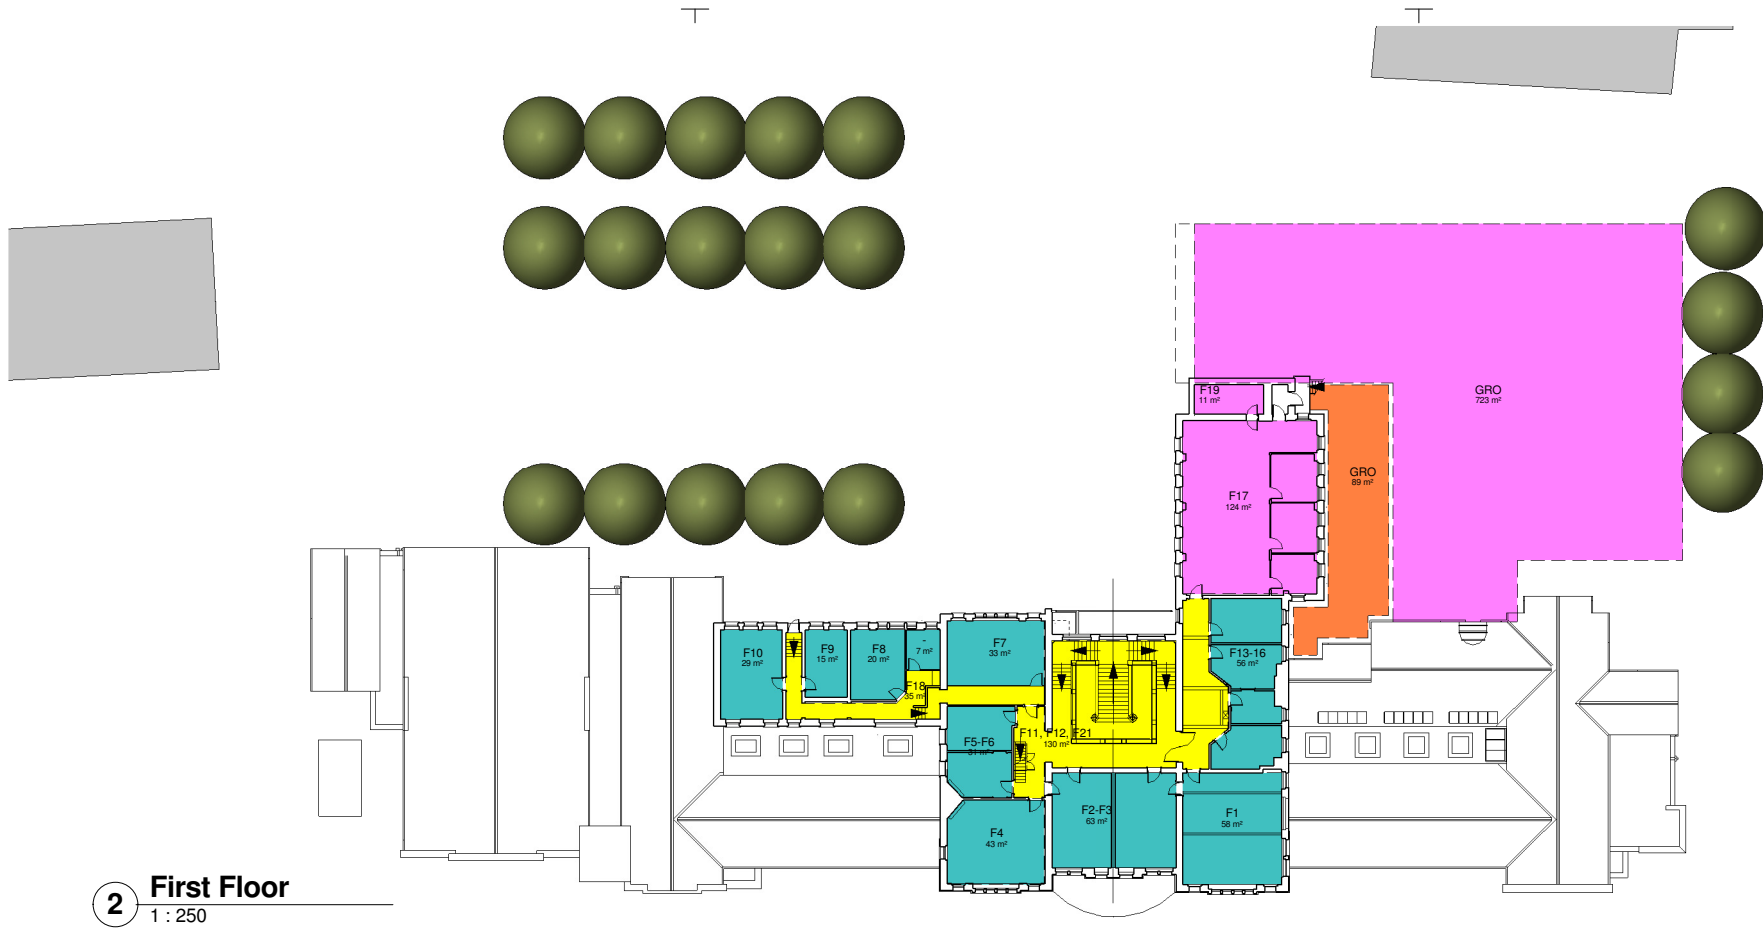

2 First Floor
1 : 250

Key

- Gwent Records Office
- Circulation
- Core/ circulation GRO
- Unassigned



1 Ground Floor
1 : 250

Key

- Gwent Records Office
- Circulation
- Tourism
- Core/ circulation GRO

PO/FEVD/PLOT1A/FRA/005

18.03.08	C	SB	PW	Revised scheduling
15.02.08	B	SB	PW	Annotation altered, images enlarged
25.01.08	A	SB	PW	Areas revised
date	rev	name	chk	note

Stride Treglown Davies

Architecture Town Planning Interior Design Building Surveying Landscape Design Graphic Design
Ocean House, Ocean Way, Cardiff CF24 5PE
T 029 2046 4027 F 029 2047 0422 www.stridetreglown.co.uk

PROJECT
Ebbw Vale Project Office
Ebbw Vale

DRAWING TITLE
Option 2 - Area study for Records Office. Extension with expansion into existing building.

DATE	SCALE	DRAWN BY	CHECKED BY
23/01/08	1 : 250	SB	PW
DRAWING NUMBER	REVISION NO.		
7680	SK201	C	