





EXISTING SECOND FLOOR LAYOUT
SCALE 1:100

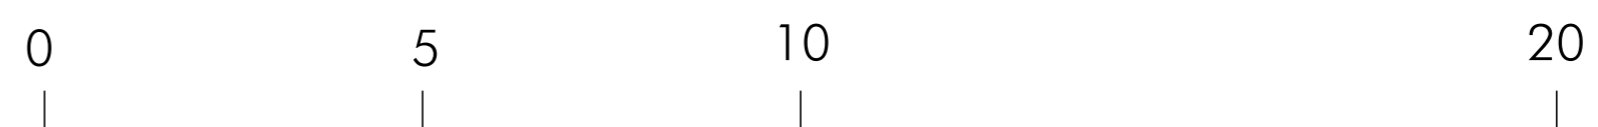


SCALE BAR
(METRES)



EXISTING FIRST FLOOR LAYOUT
SCALE 1:100

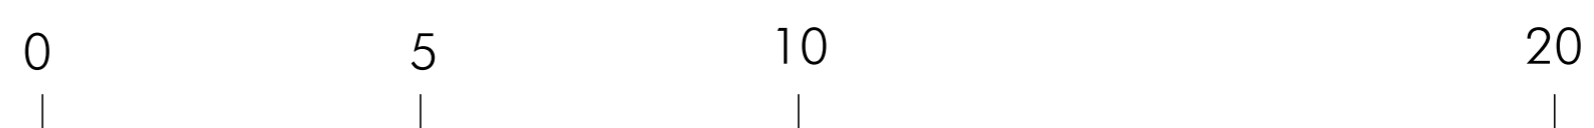

SCALE BAR
(METRES)

PROJECT TUDNO CASTLE LLANDUDNO		
TITLE EXTING FIRST AND SECOND FLOOR LAYOUTS		
SCALE 1:100@A1		
JOB No OP4	DRAWING No AS05	REV /
 Architects and Designers AllisonPike		
7 Buxton Road West, Disley, Stockport, Cheshire, SK12 2AE Website: www.allisonpike.com		Telephone: 01663 763000 Facsimile: 01663 766772 Email: studio@allisonpike.com
<small>© Allison Pike Partnership Limited.</small>		
DRAWN NB	DESIGN DRAWN	DATE JUN '14 VER