

This drawing is © C4 Consulting and is not to be copied, reproduced or re-distributed either in whole or in part without the prior written permission of the originator.

The originator shall have no responsibility for any liability, loss, cost, damage or expense arising from or relating to any use of this document other than for its intended purpose on this project.

This drawing shall be read in conjunction with all other relevant drawings, specifications and associated documentation. Any discrepancies, errors or omissions are to be reported to the originator before proceeding with work.

All dimensions are to be checked on site by the contractor prior to proceeding with any work. This drawing shall not be scaled to ascertain any dimensions, work to figured dimensions only.

DISCLAIMER
When this drawing is issued in CAD, it is an uncontrolled version issued for information only, to enable the recipient to prepare their own documents/drawings for which they are solely responsible.

SOFTWARE INTEROPERABILITY
C4 Consulting prepared this drawing using Autodesk REVIT Architecture.

C4 Consulting does not accept liability for any loss or degradation of any information held in the drawing resulting from the translation from the original file format to any other file format or from the recipient's reading of it in any other programme.


Hazard Identification

ref	hazard	date




1 Elevation A - North

Scale: 1 : 100

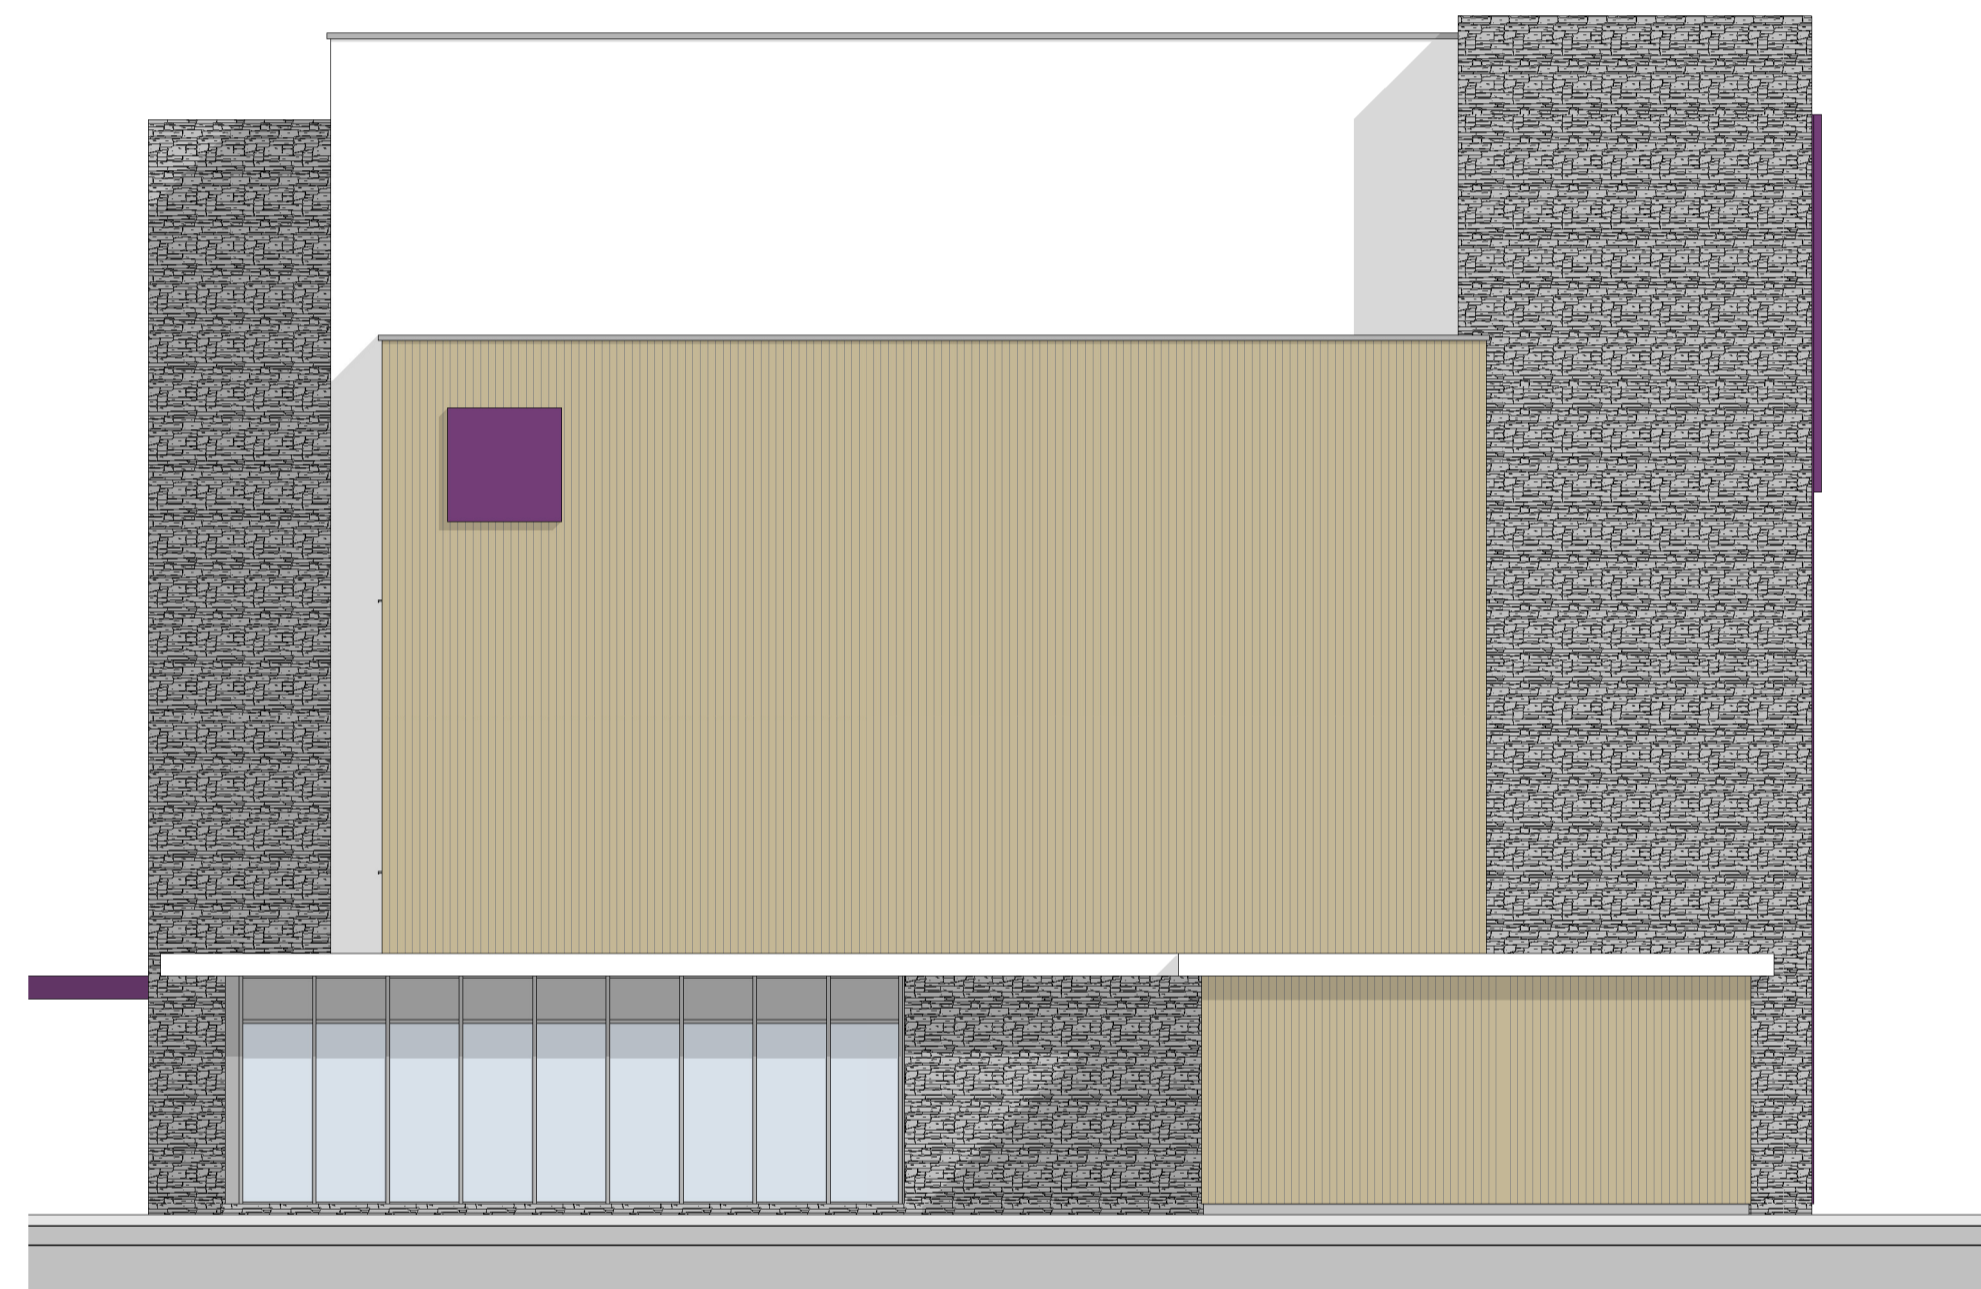


2 Elevation B - West

Scale: 1 : 100

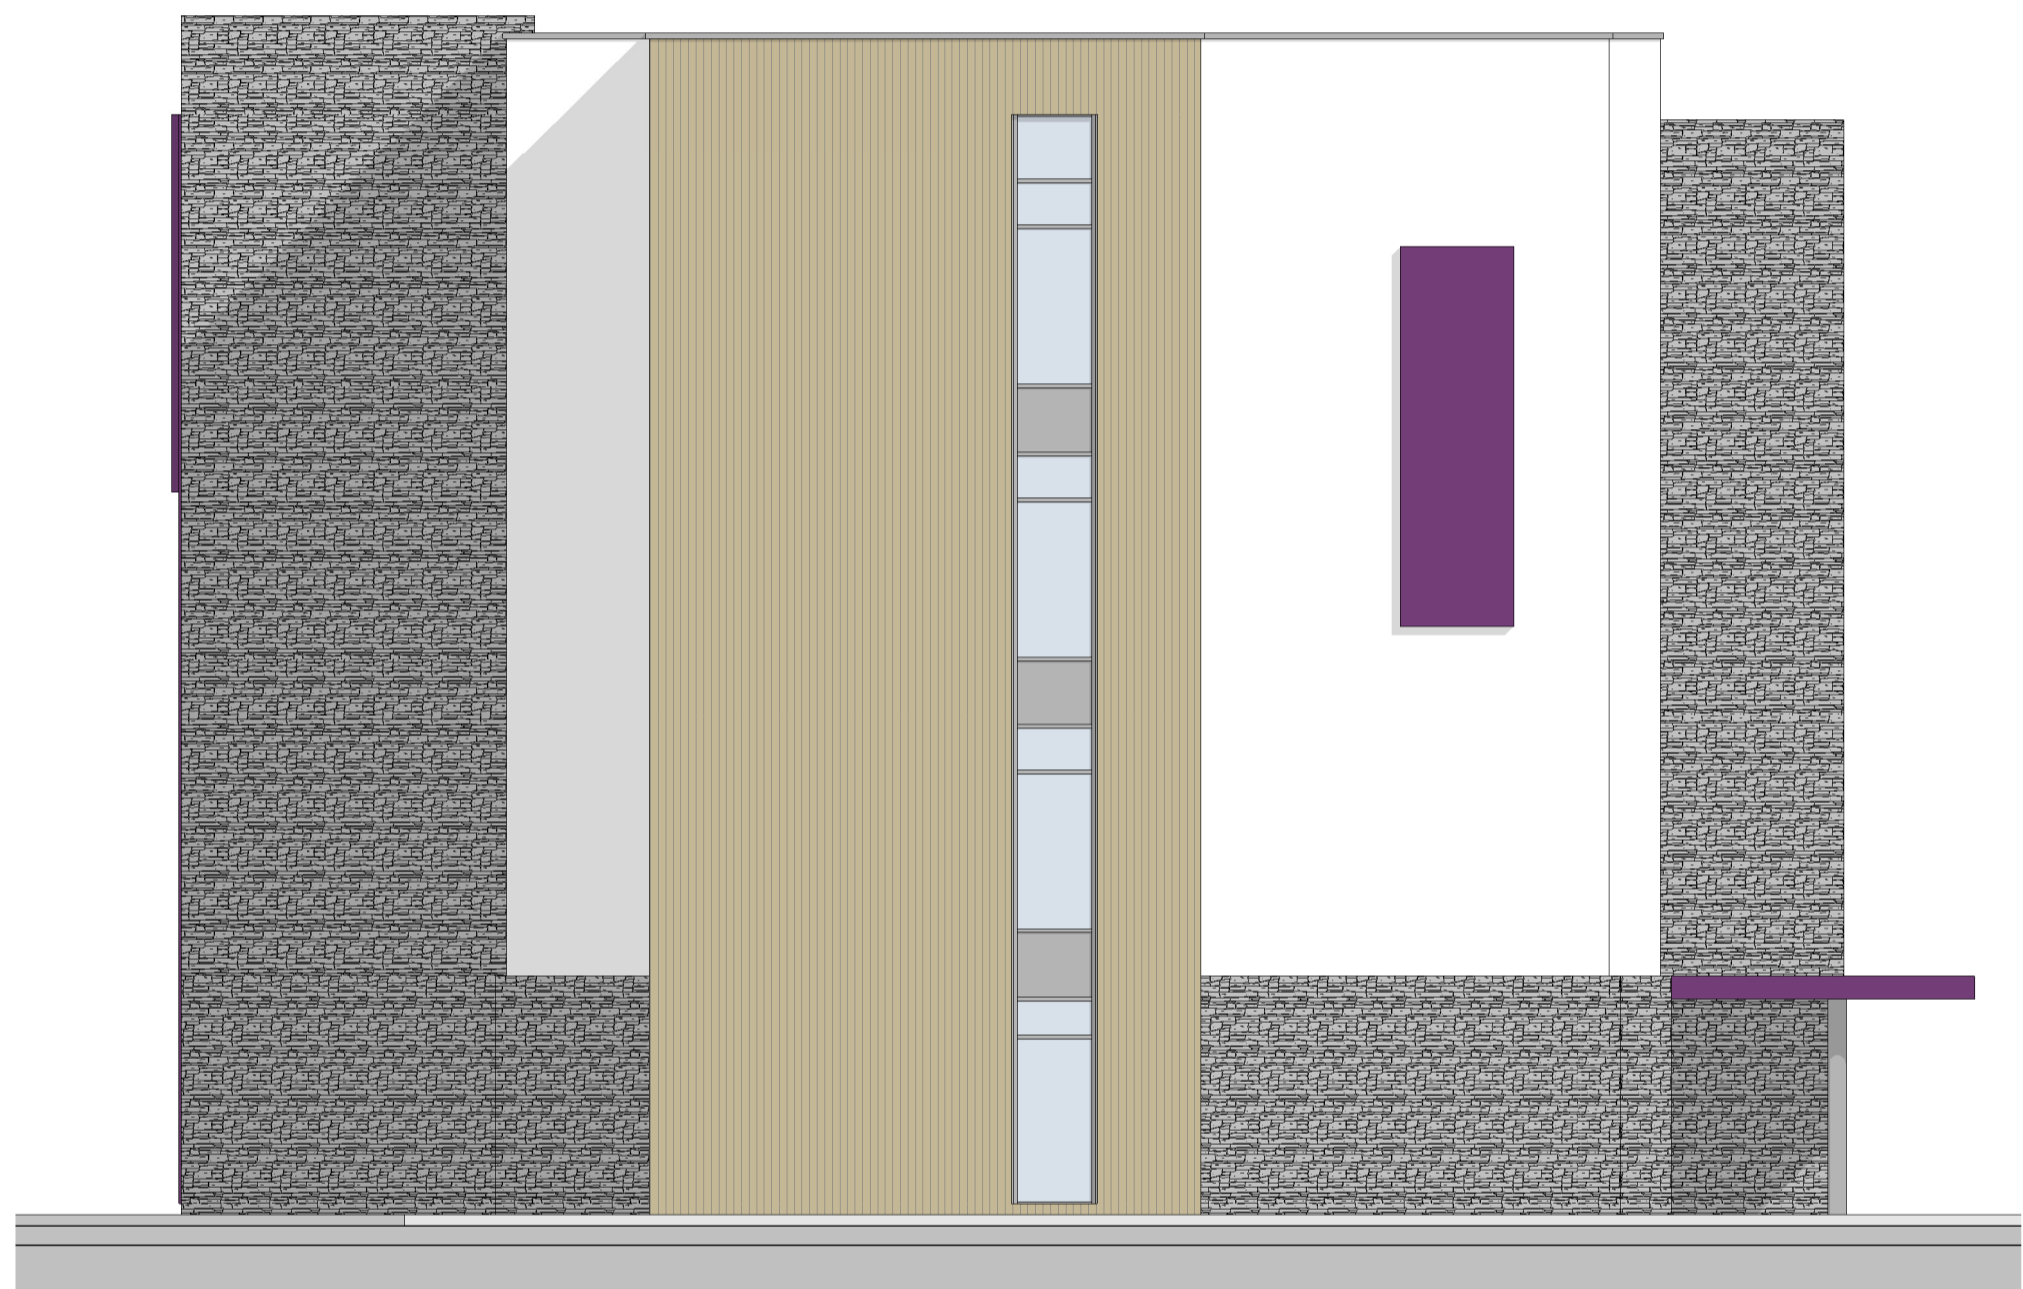

4 Elevation D - East

Scale: 1 : 100

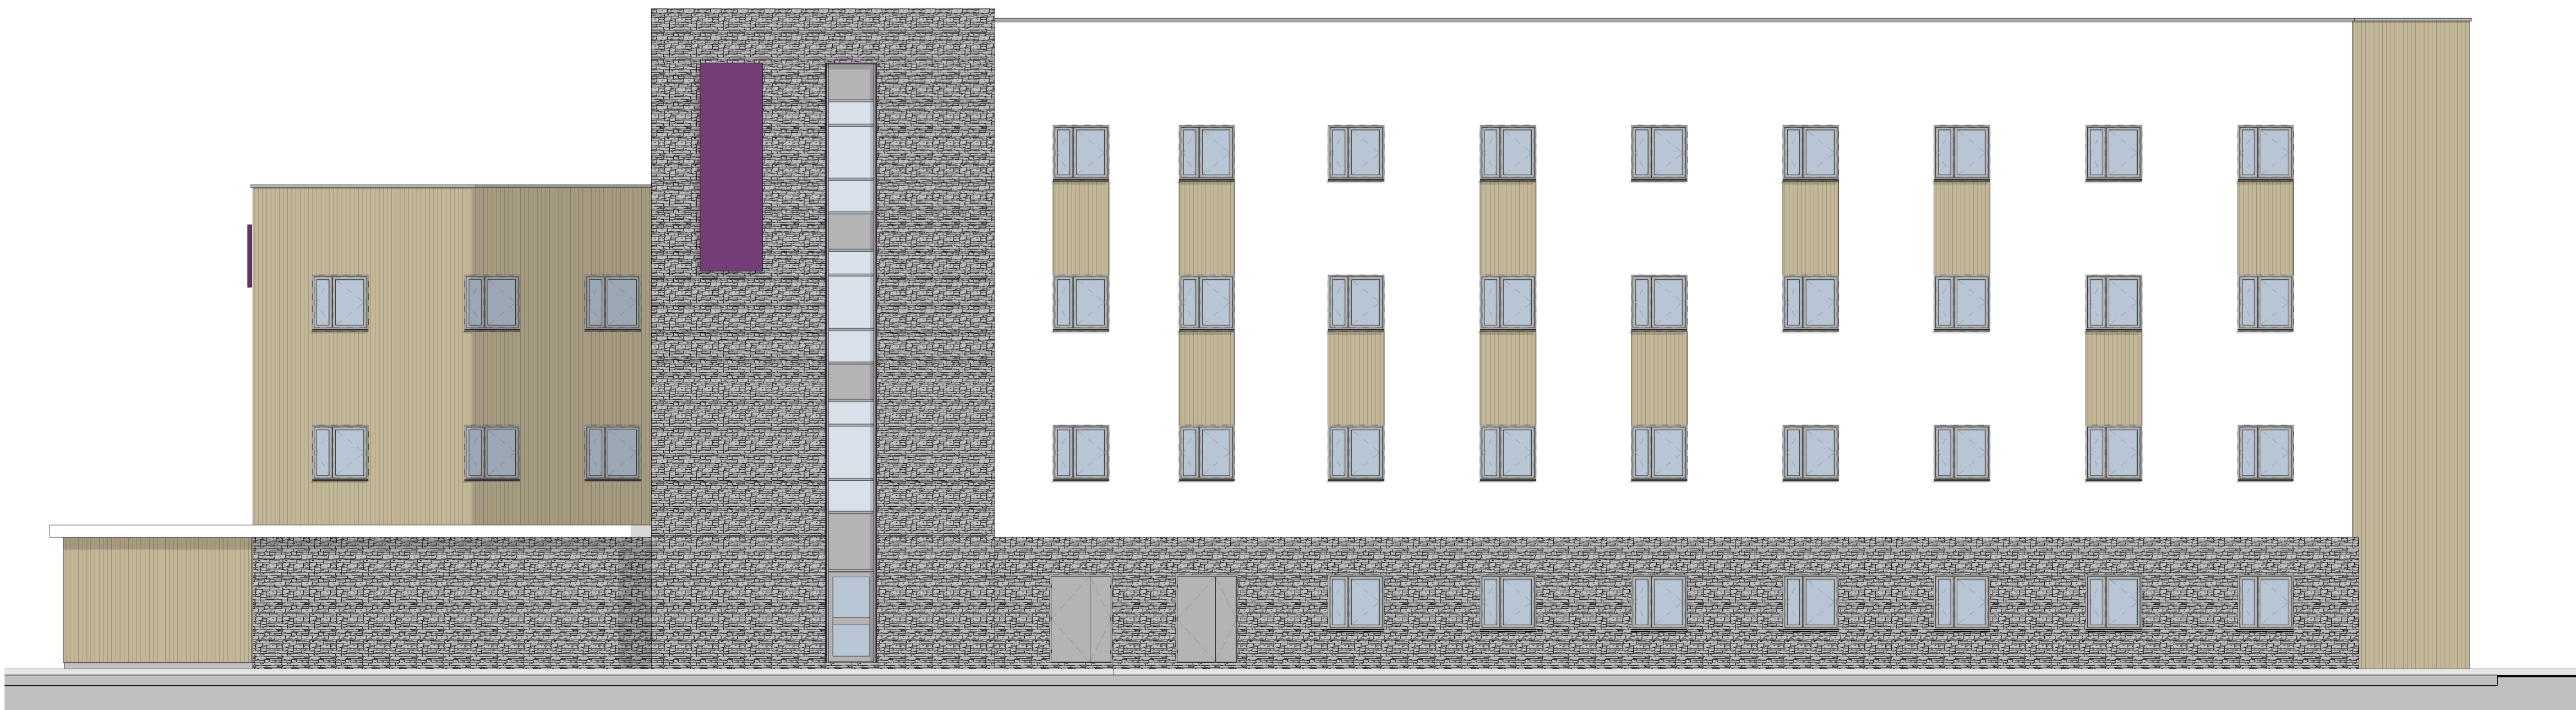

3 Elevation C - South

Scale: 1 : 100

A First Issue of Drawing JC 27.02.17

rev	revision details	by	date



Project Management • Architecture • Building Surveying • Cost Consultancy

Client
Client name

Project
80 Bed Hotel
Parc Cybi, Holyhead

Drawing Title
Elevations as Proposed

Drawn by JC Date 23.02.17
Checked by JP Date 27.02.17

Job no. 16015 Scale 1 : 100 @ A1

Dwg no. C4C-B1-Z1-A1-20-E2-LL-001 Revision A
Client Building Zone Discipline Classification Document Type Level Number