


B

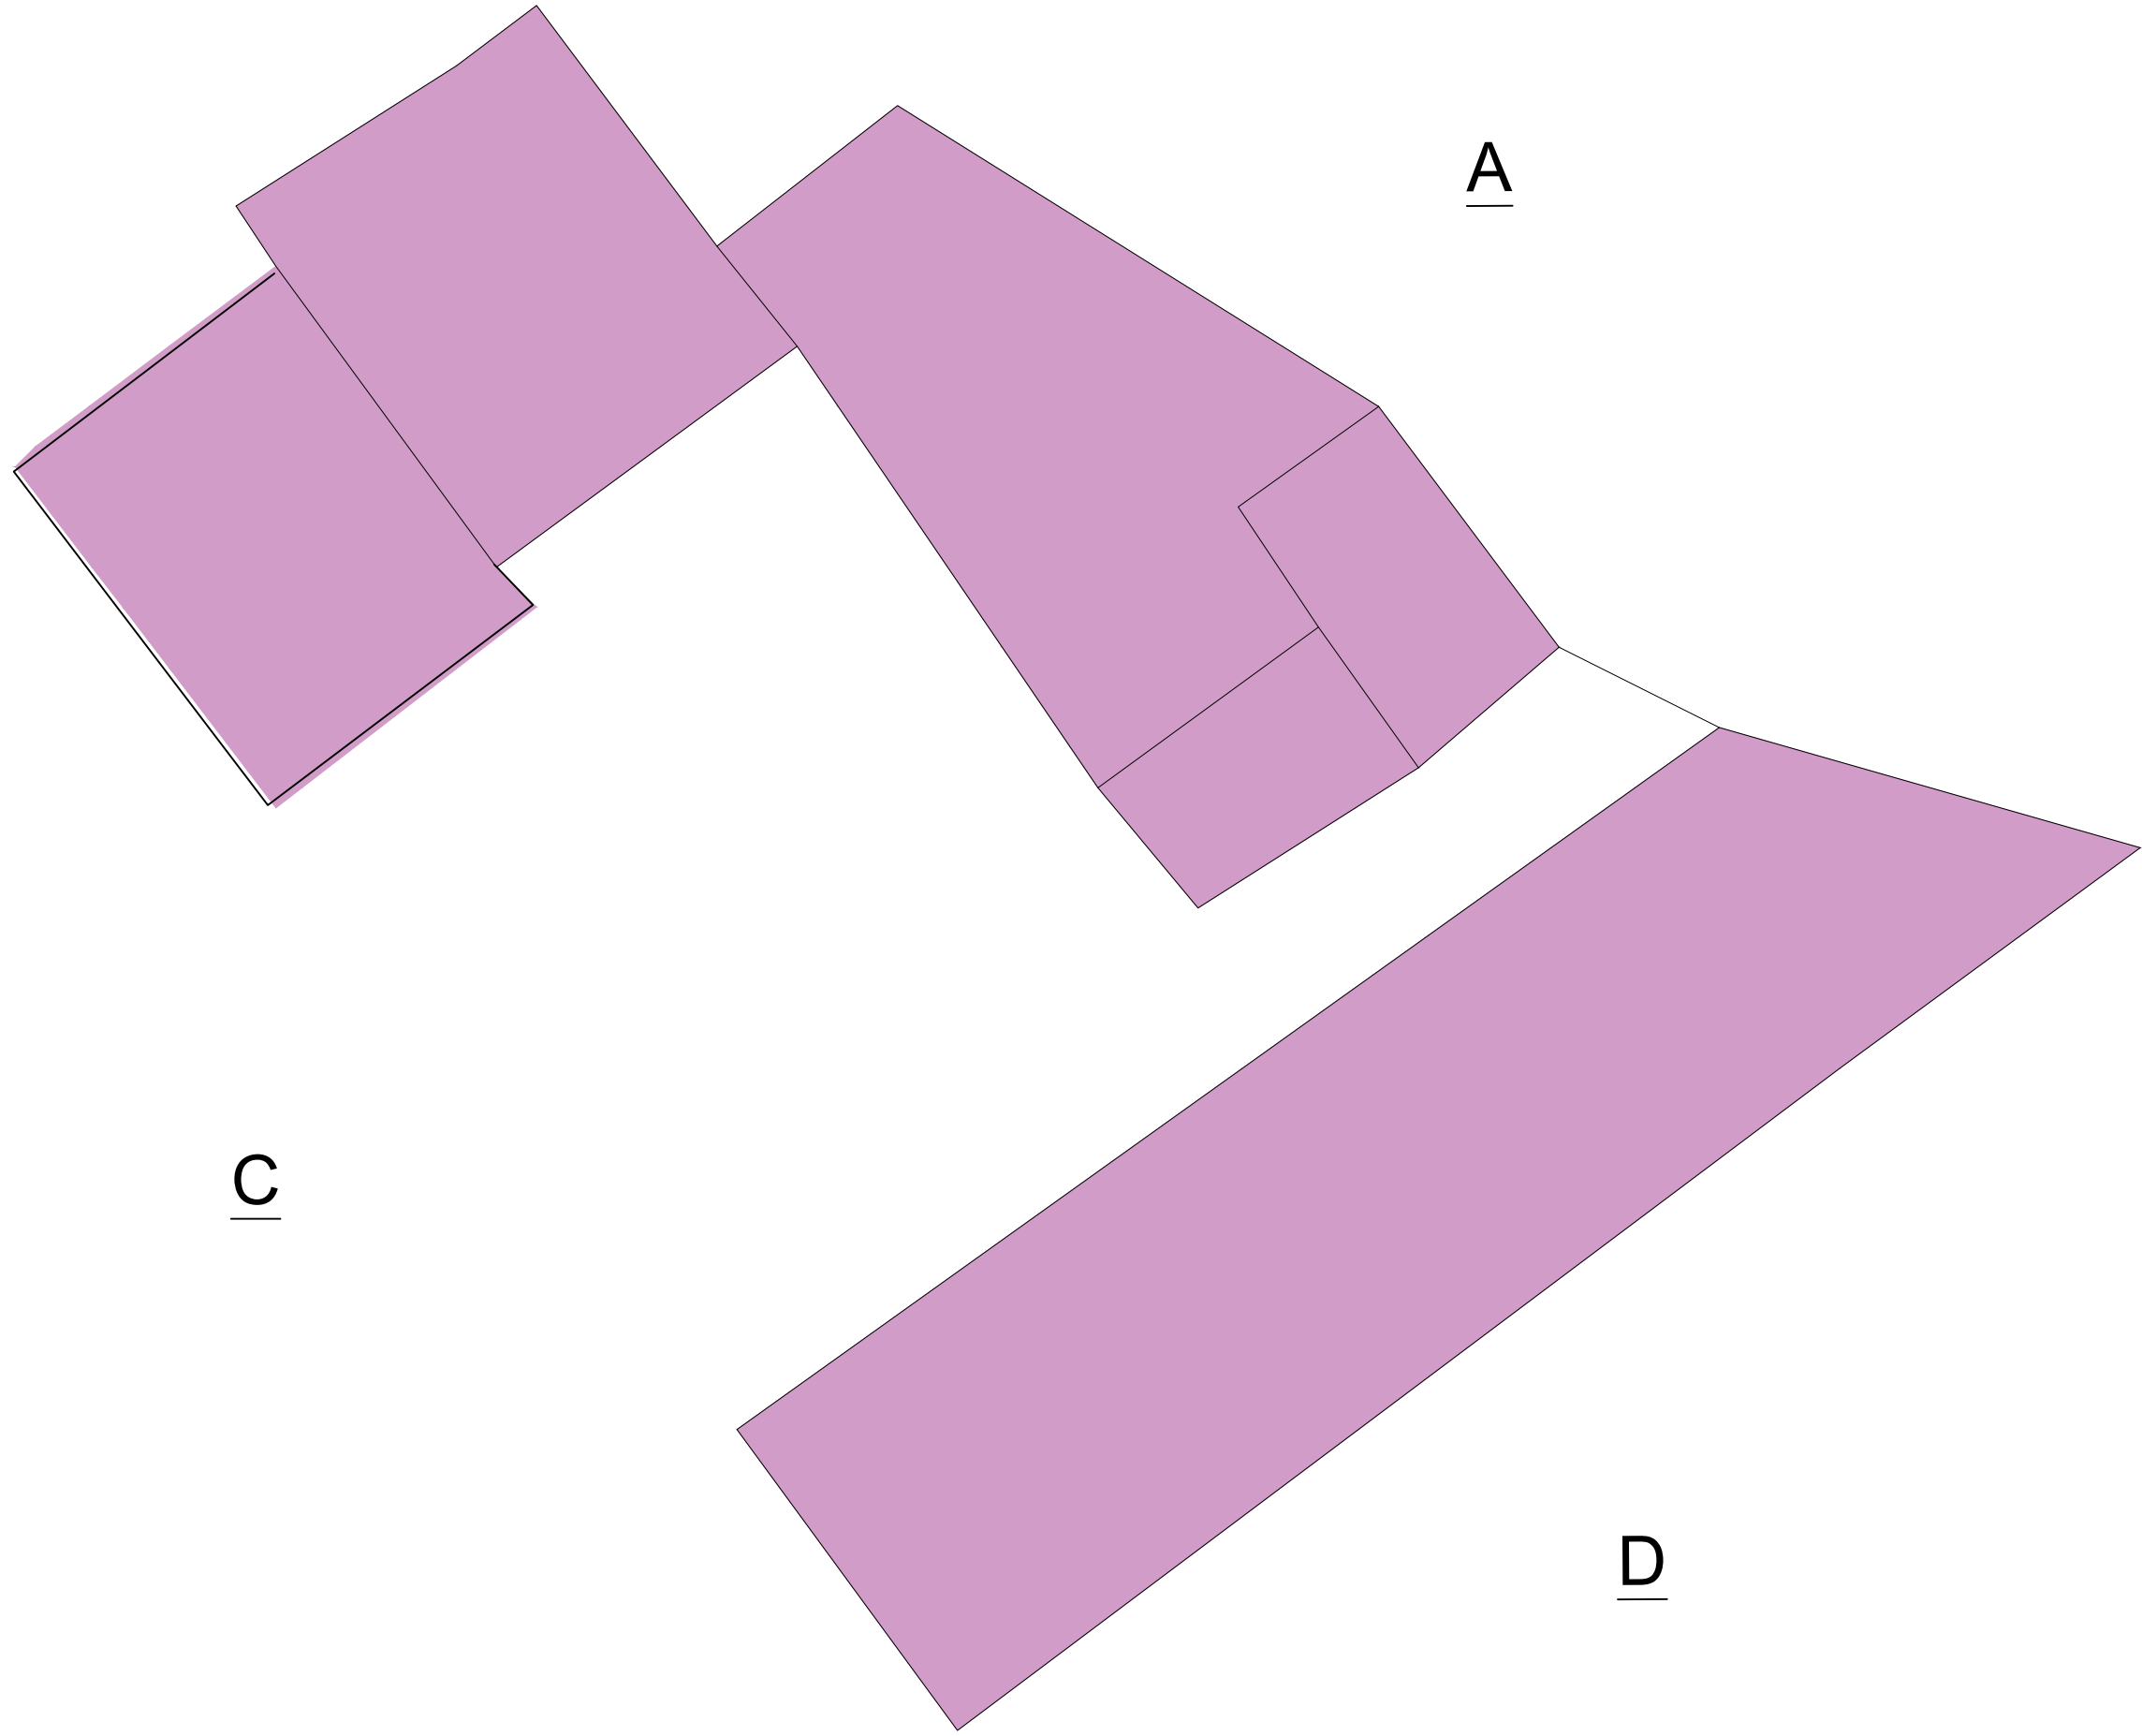

A

C

D



37 Park House  
Lower Bridge St  
Chester  
CH1 1RS

**Notes;**

Refer to photographic schedules  
REF: 168119 / Principal building 1 elevations  
A,B,C,D

Please note there are no elevation drawings

**Project;**

North Wales Hospital

**Title;**

Principal Building 1

**Scale (A3);**

NOT TO SCALE

**Dwg No;**

007

**Date;**

28th September 2018

**Revision;**