


Proposed Site Section B - B



Proposed Site plan

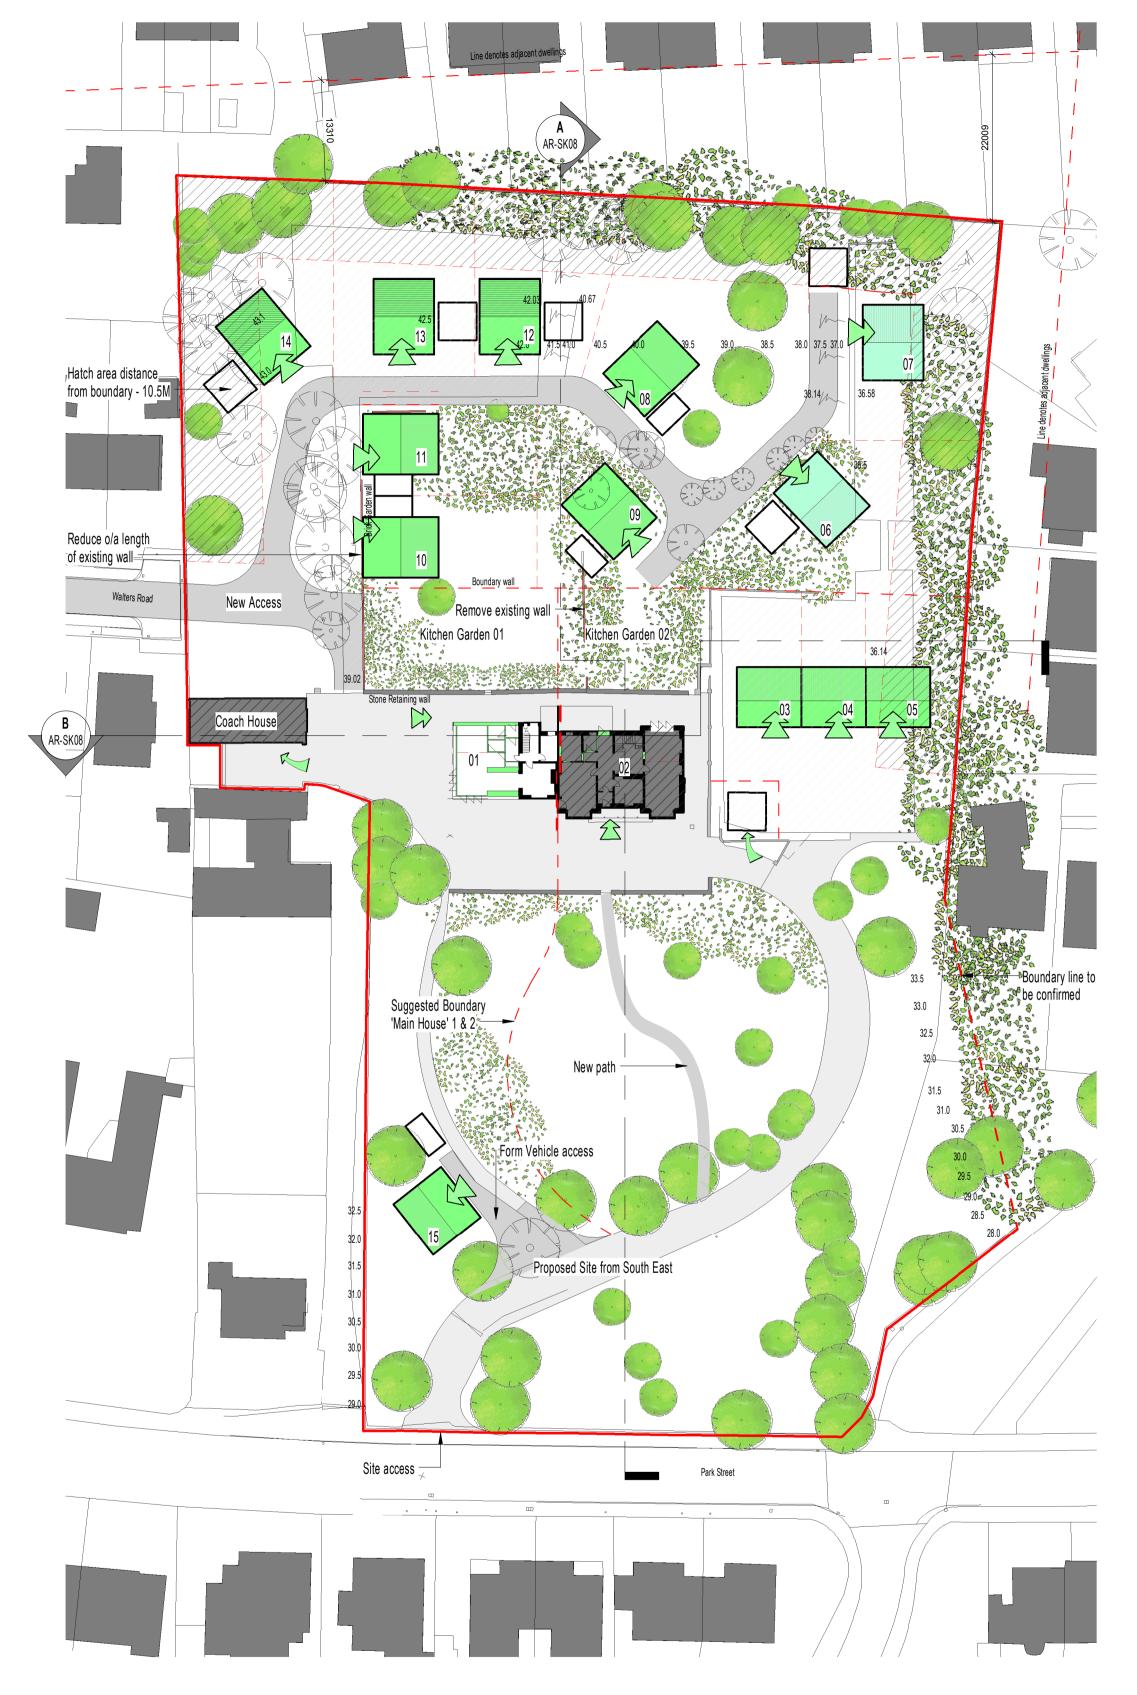



