
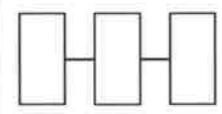



PLAN / SECTION No. REGARCH A
 DRAWN BY PJD + DW
 CHECKED BY
 DATE 14 03 2018
 SCALE 1:50

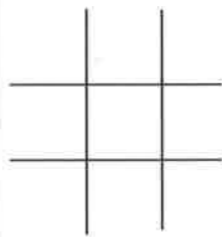

NOTES

SITE
17 MAWR LANGASTY

N
 ↑

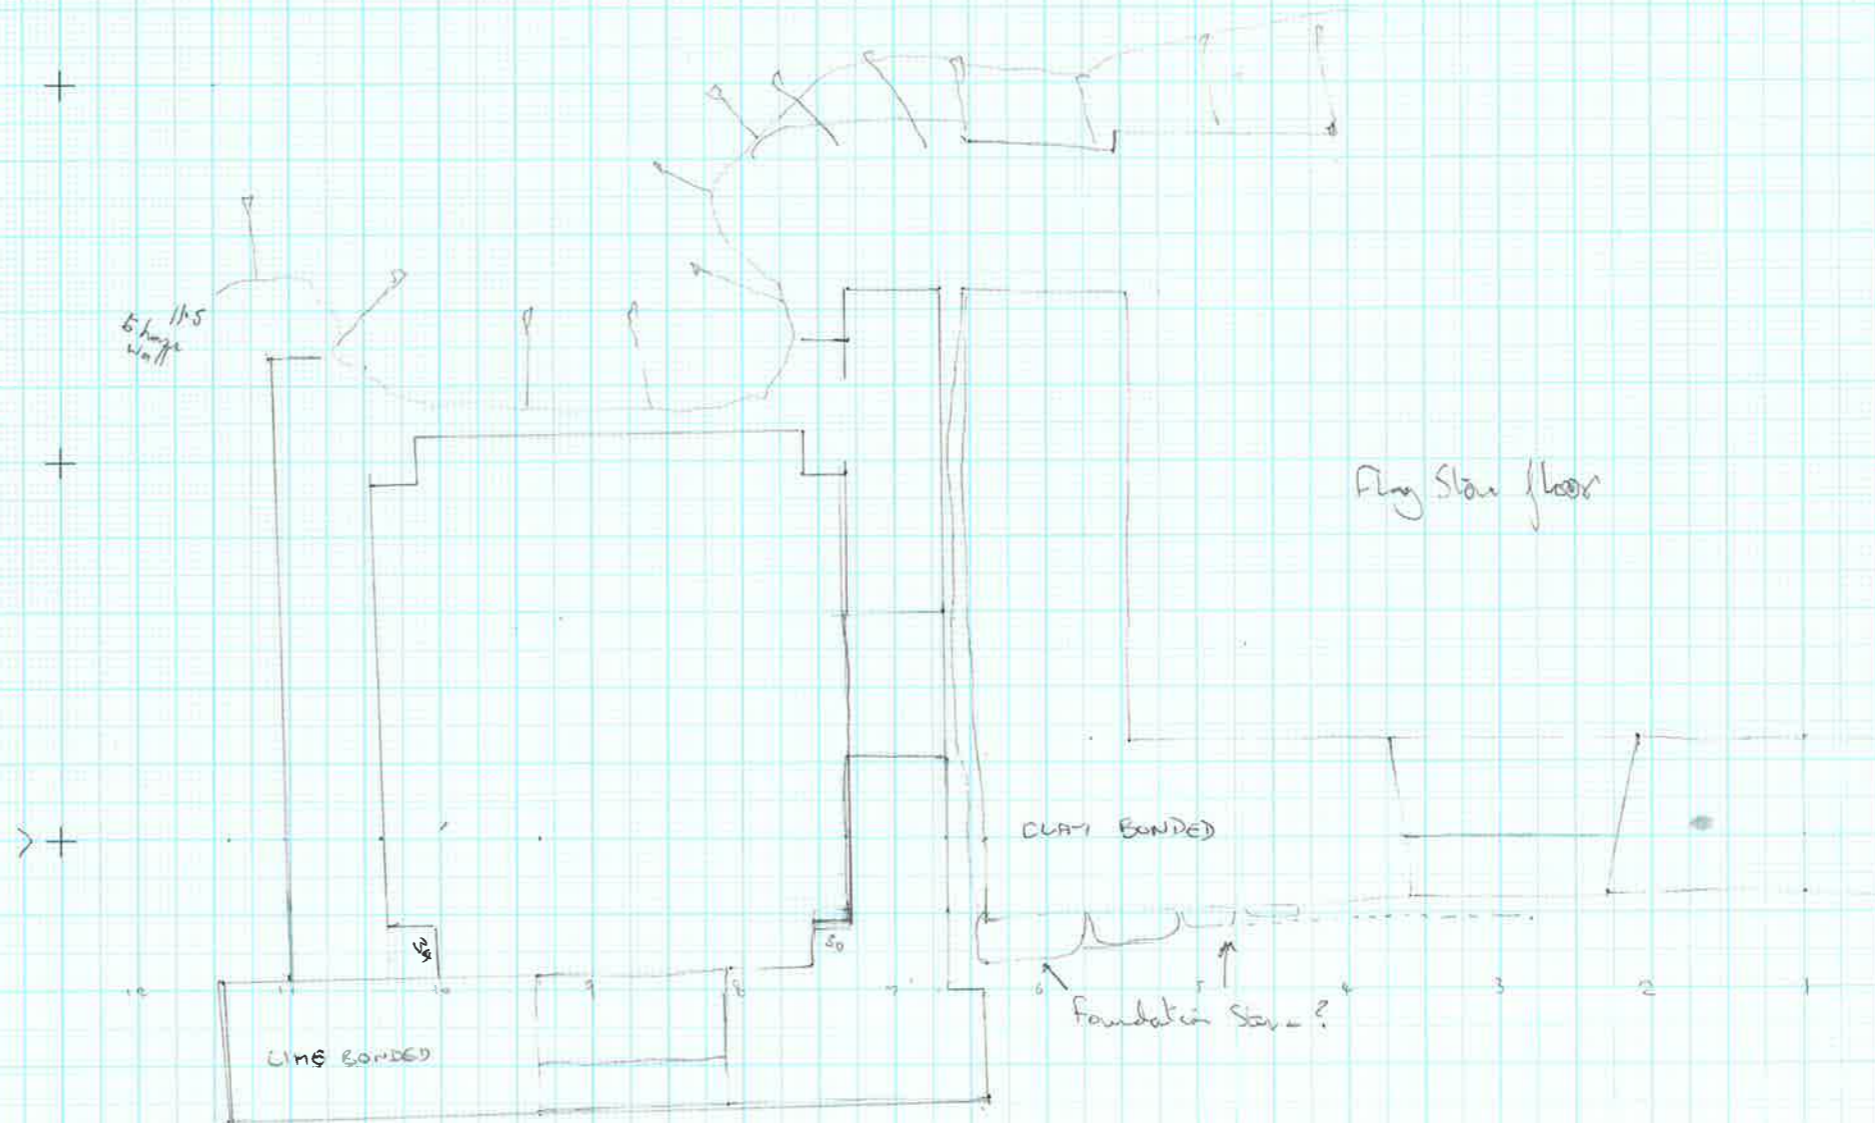

WEST 62° 04' E 055M