


EAST

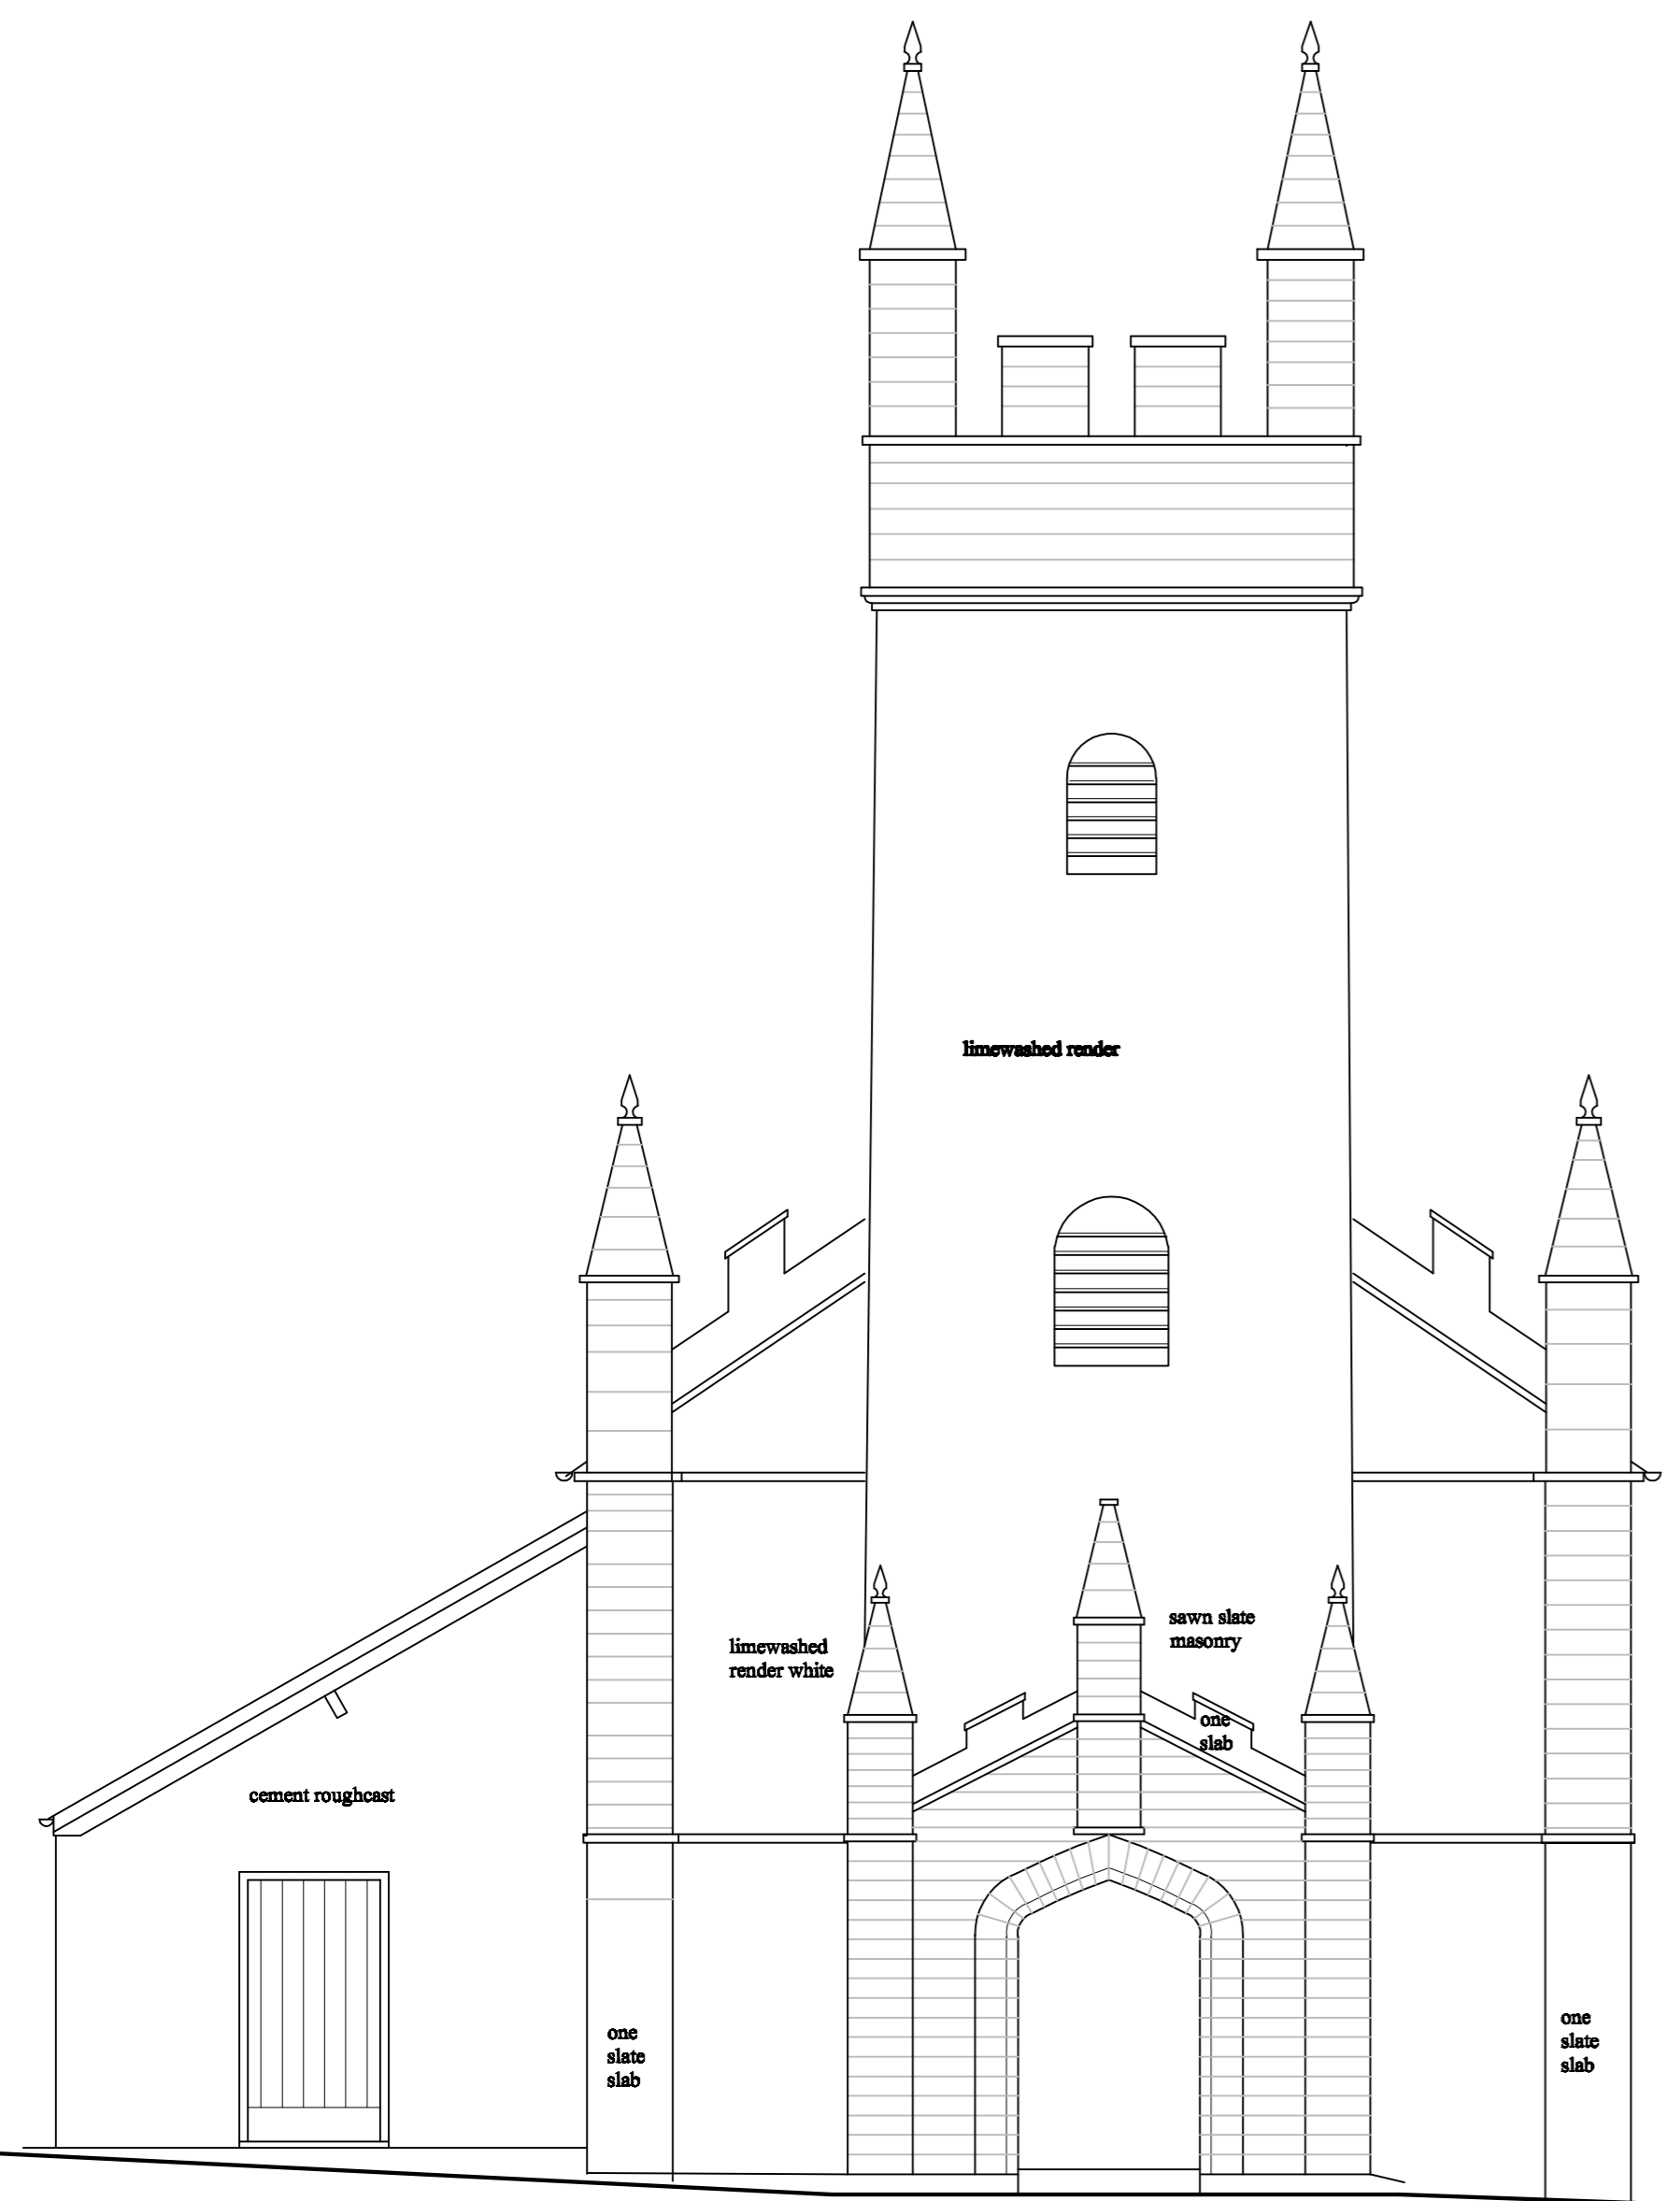

NORTH



WEST



SOUTH

EXISTING ELEVATIONS, scale 1:50 A1 portrait
 CAPEL COLMAN CHURCH, BONCATH
 SN 217 384

MARTIN DAVIES 25.6.22

