



PLAN

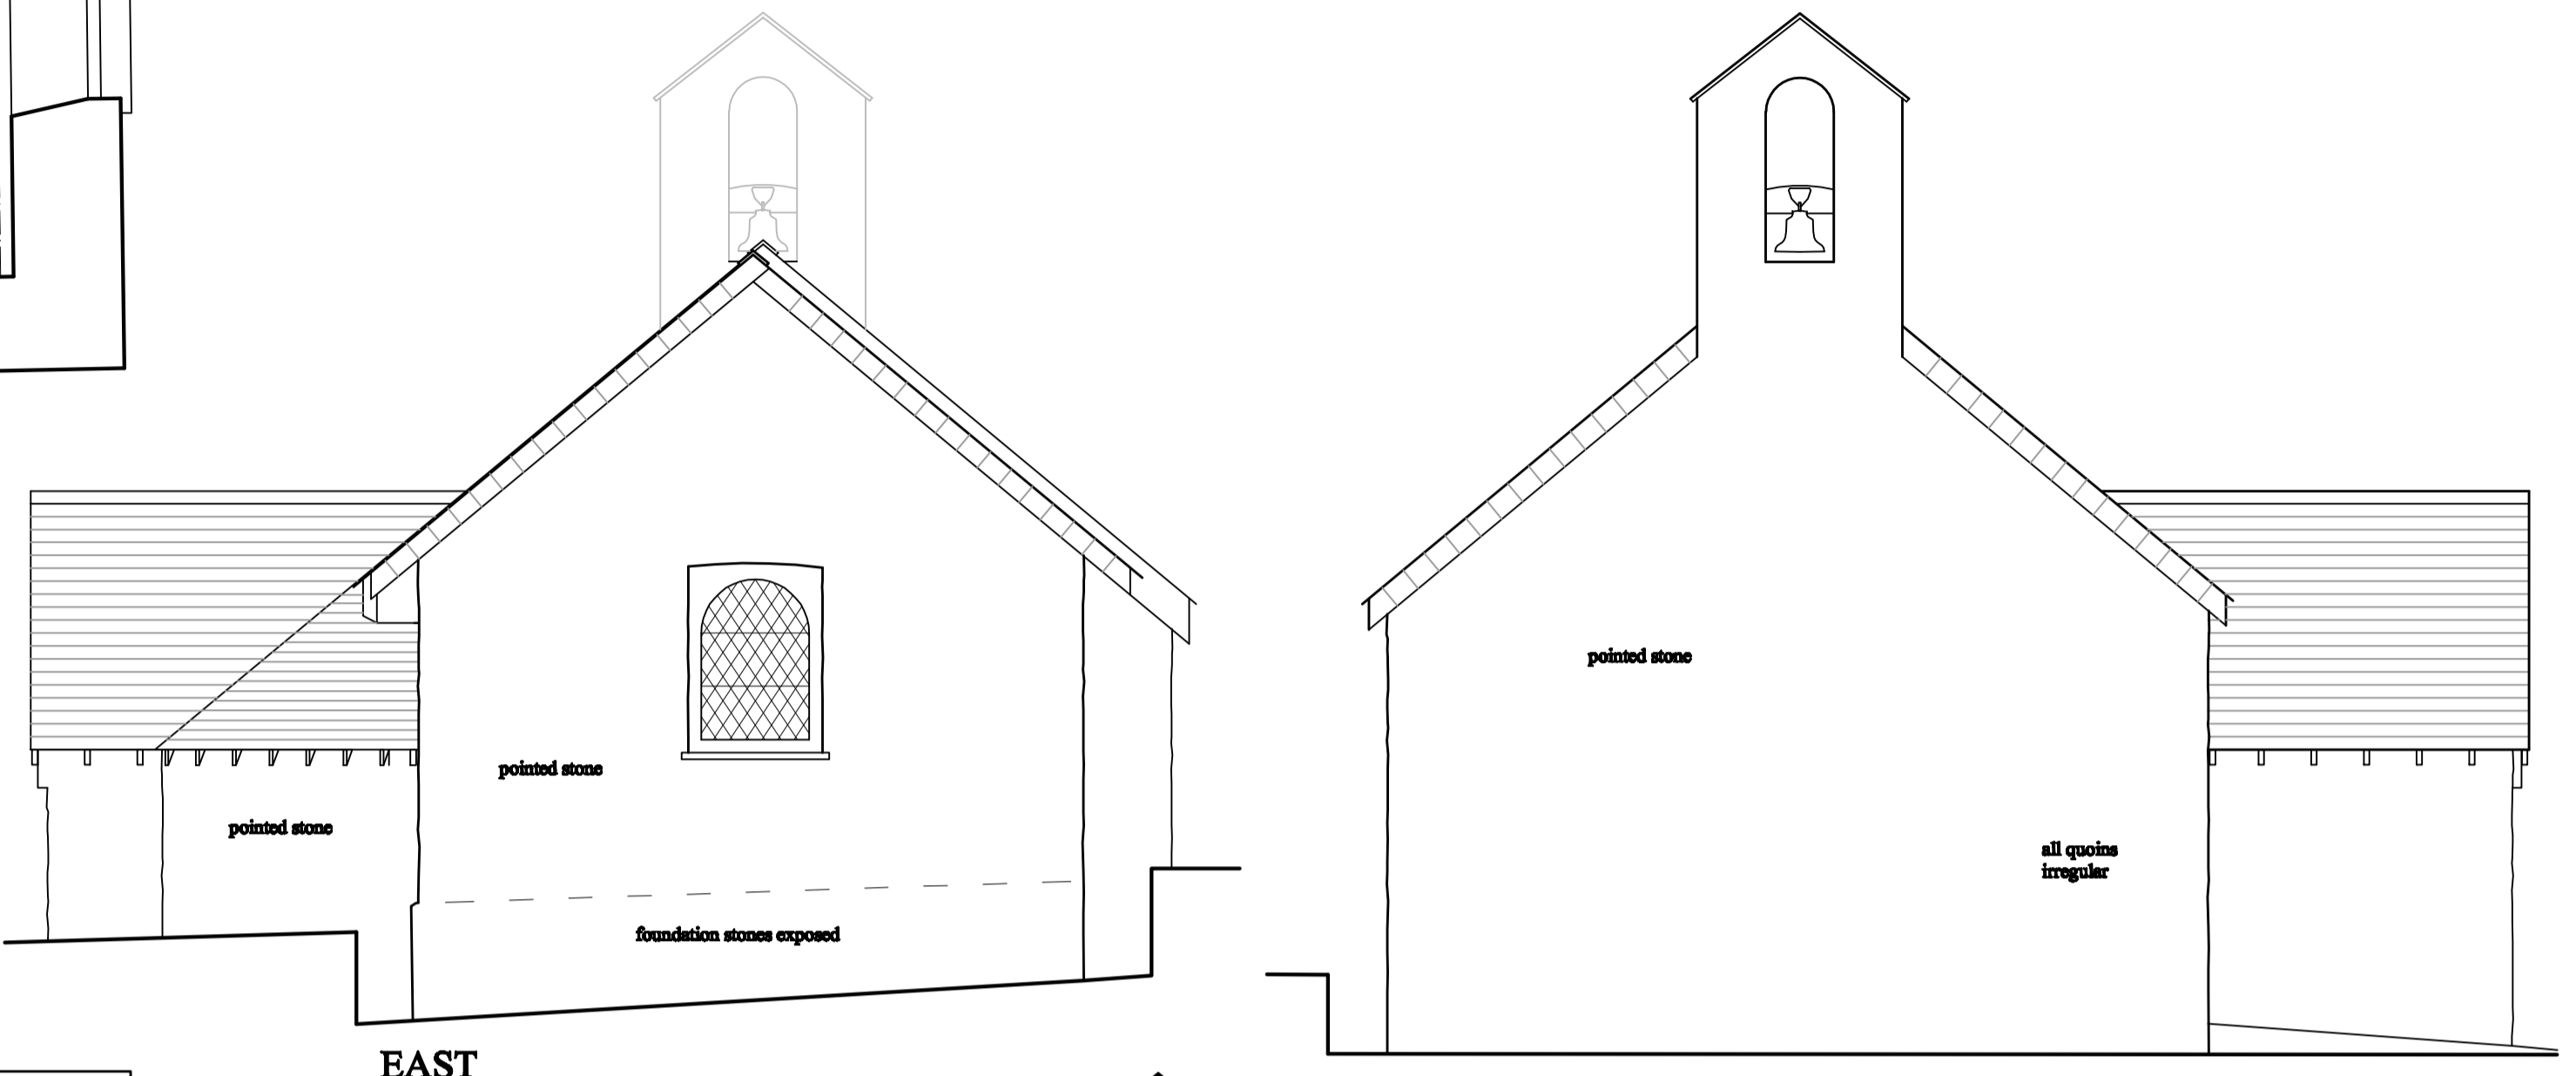


EAST


WEST

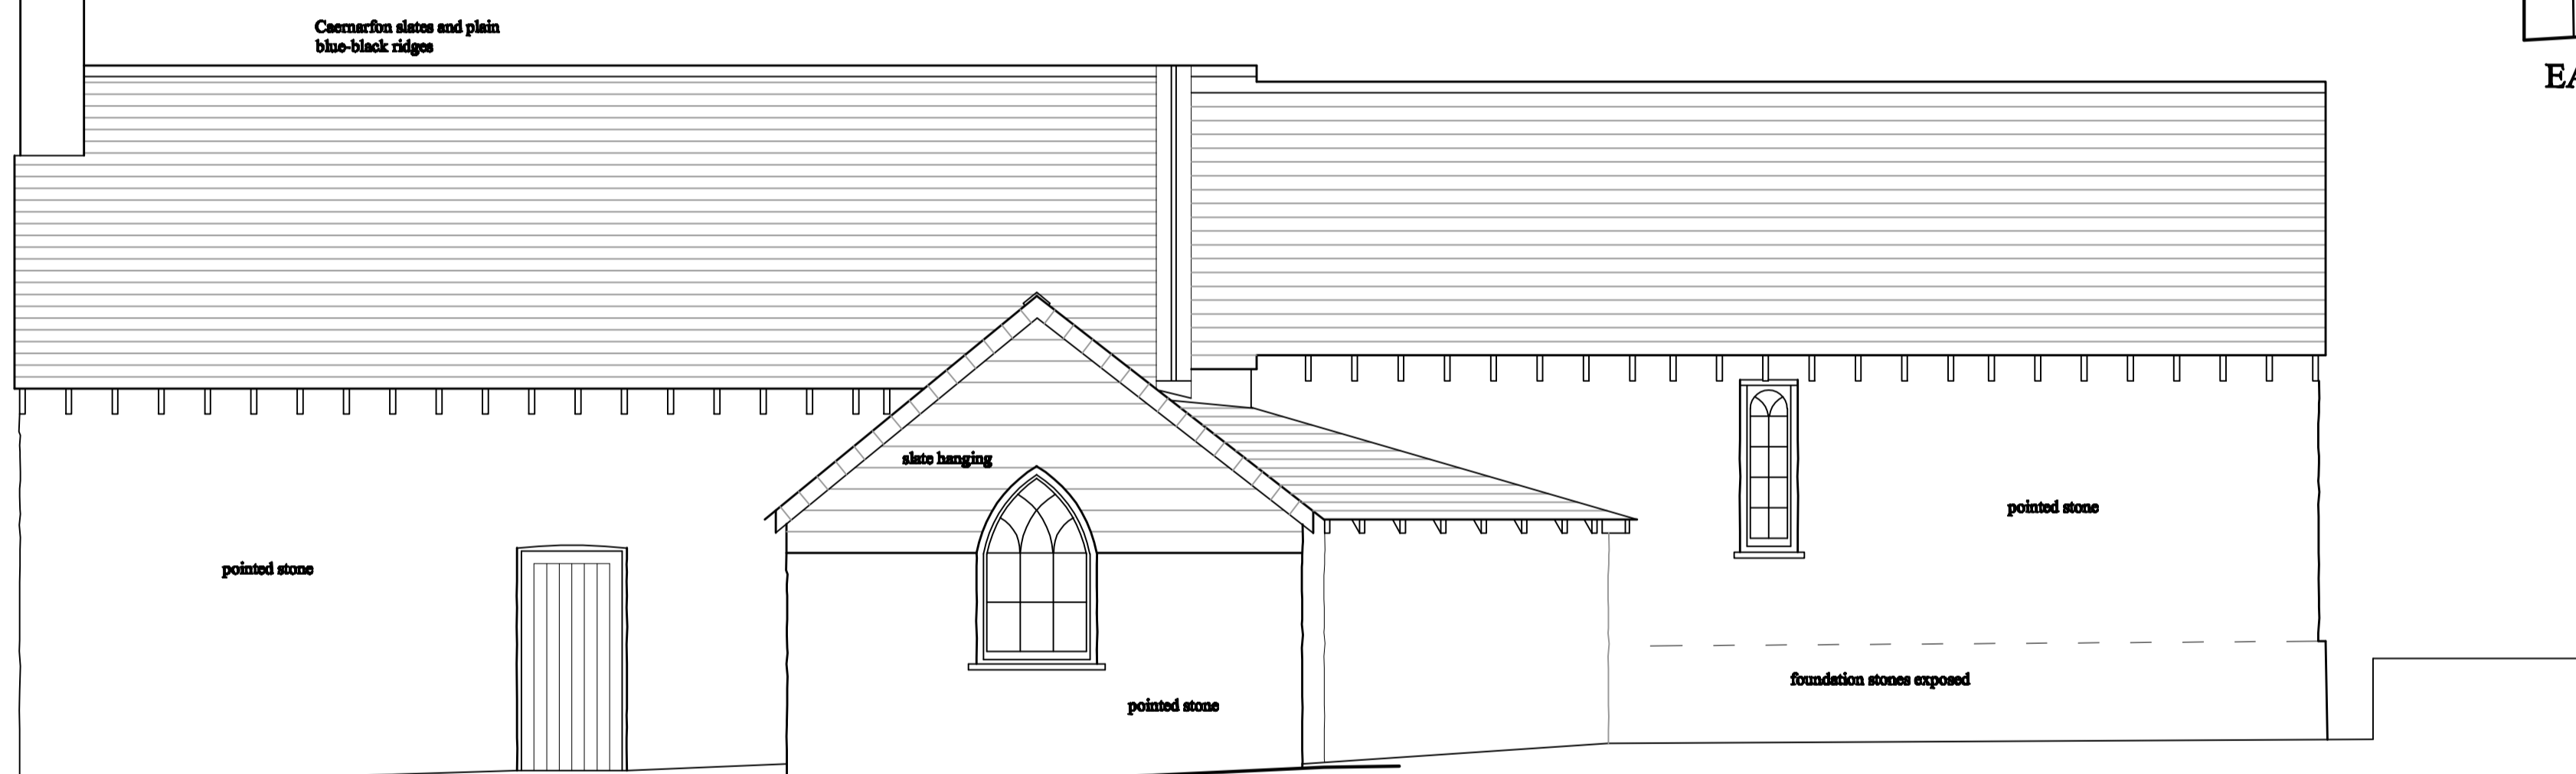


SOUTH

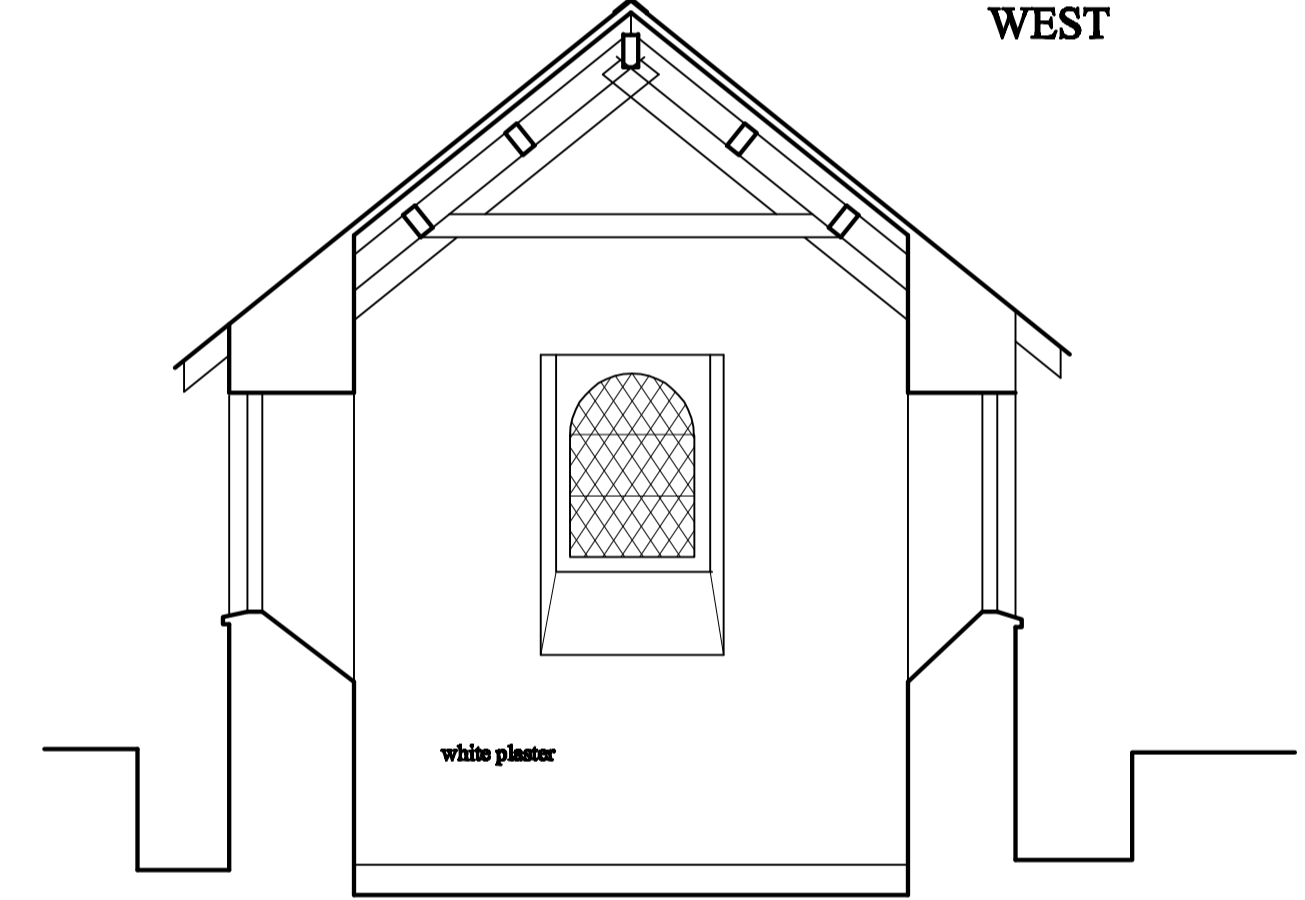

SECTION A -A

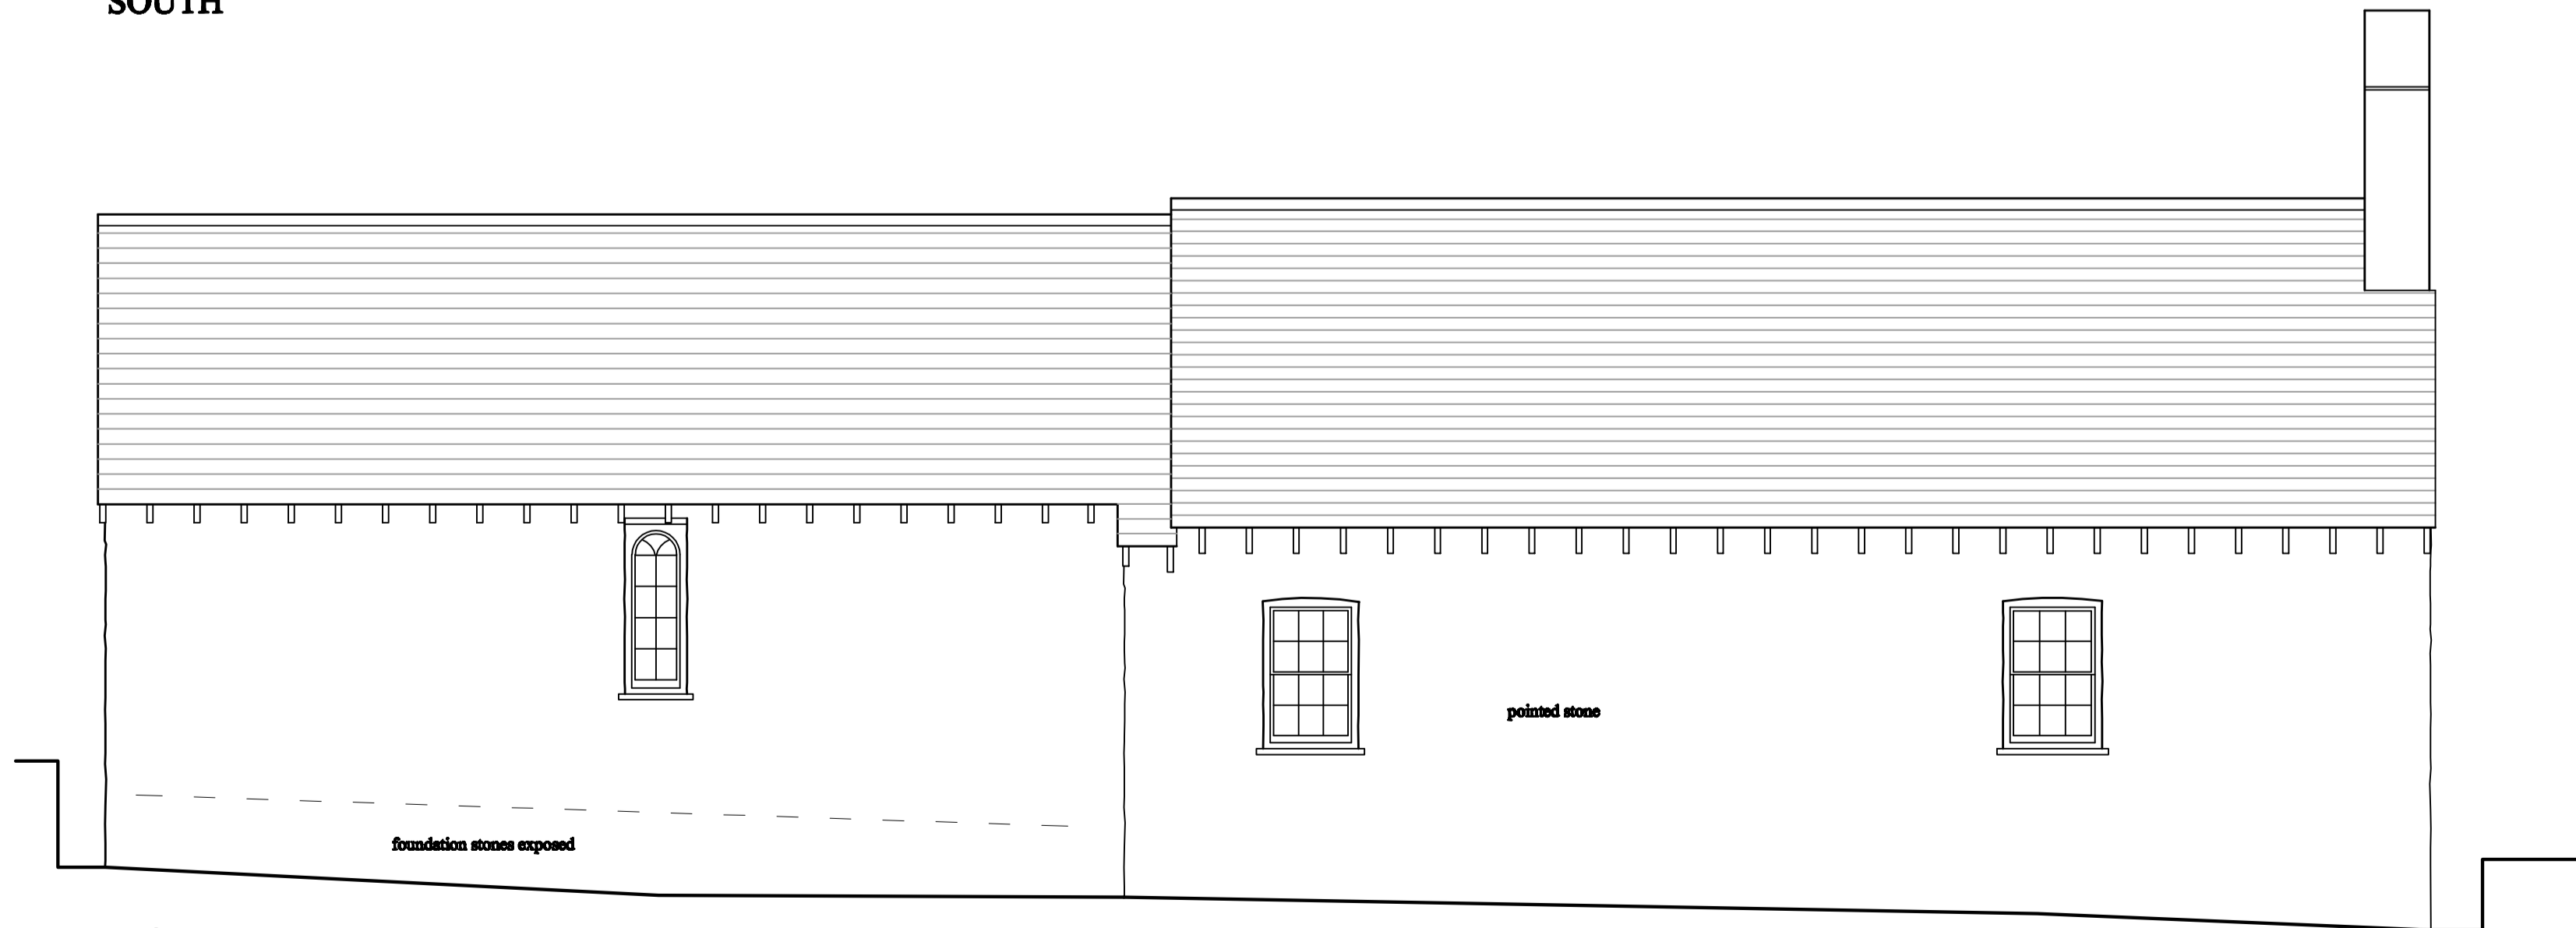

NORTH

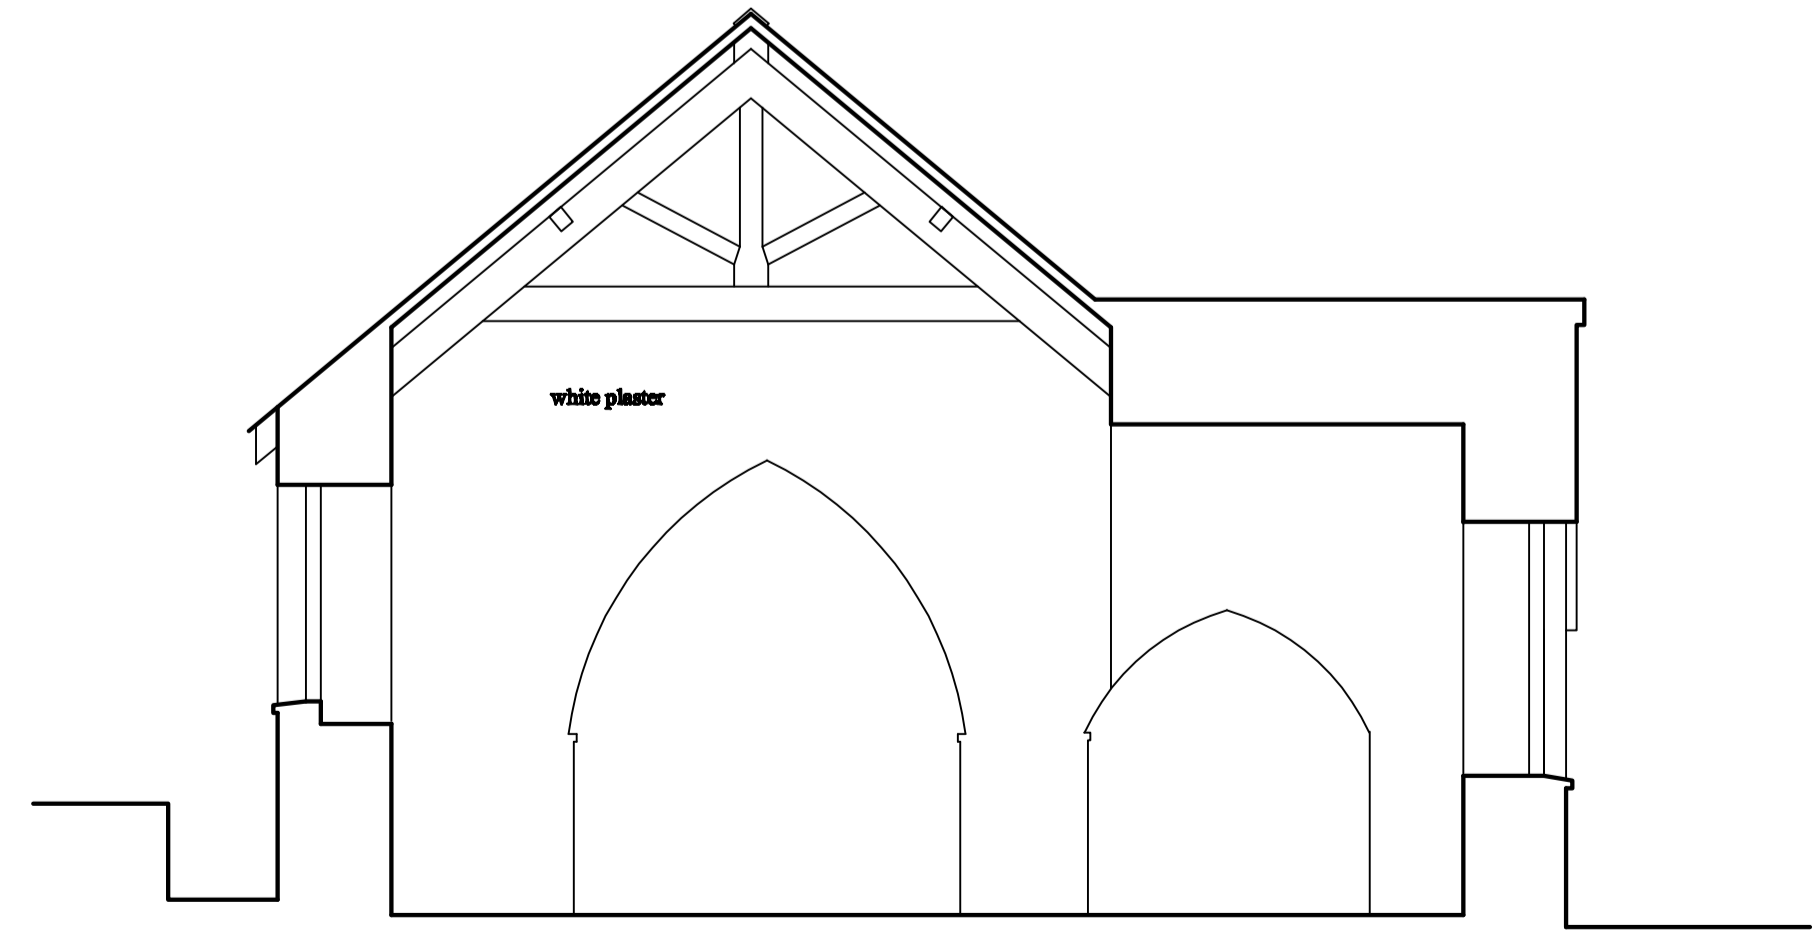

SECTION b-b

PLAN, SECTIONS, ELEVATIONS 1:50 A1
 landscape
 LLANSTINAN CHURCH, SCLEDDAU,
 FISHGUARD

This drawing is intended as a historic record only and is not to be used in an architectural scheme, e.g. for repairs or conversion into a dwelling.