



CHAPEL PLAN

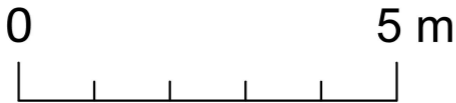

Comisiwn Brenhinol
Henebion Cymru
Royal Commission on the Ancient
and Historical Monuments of Wales

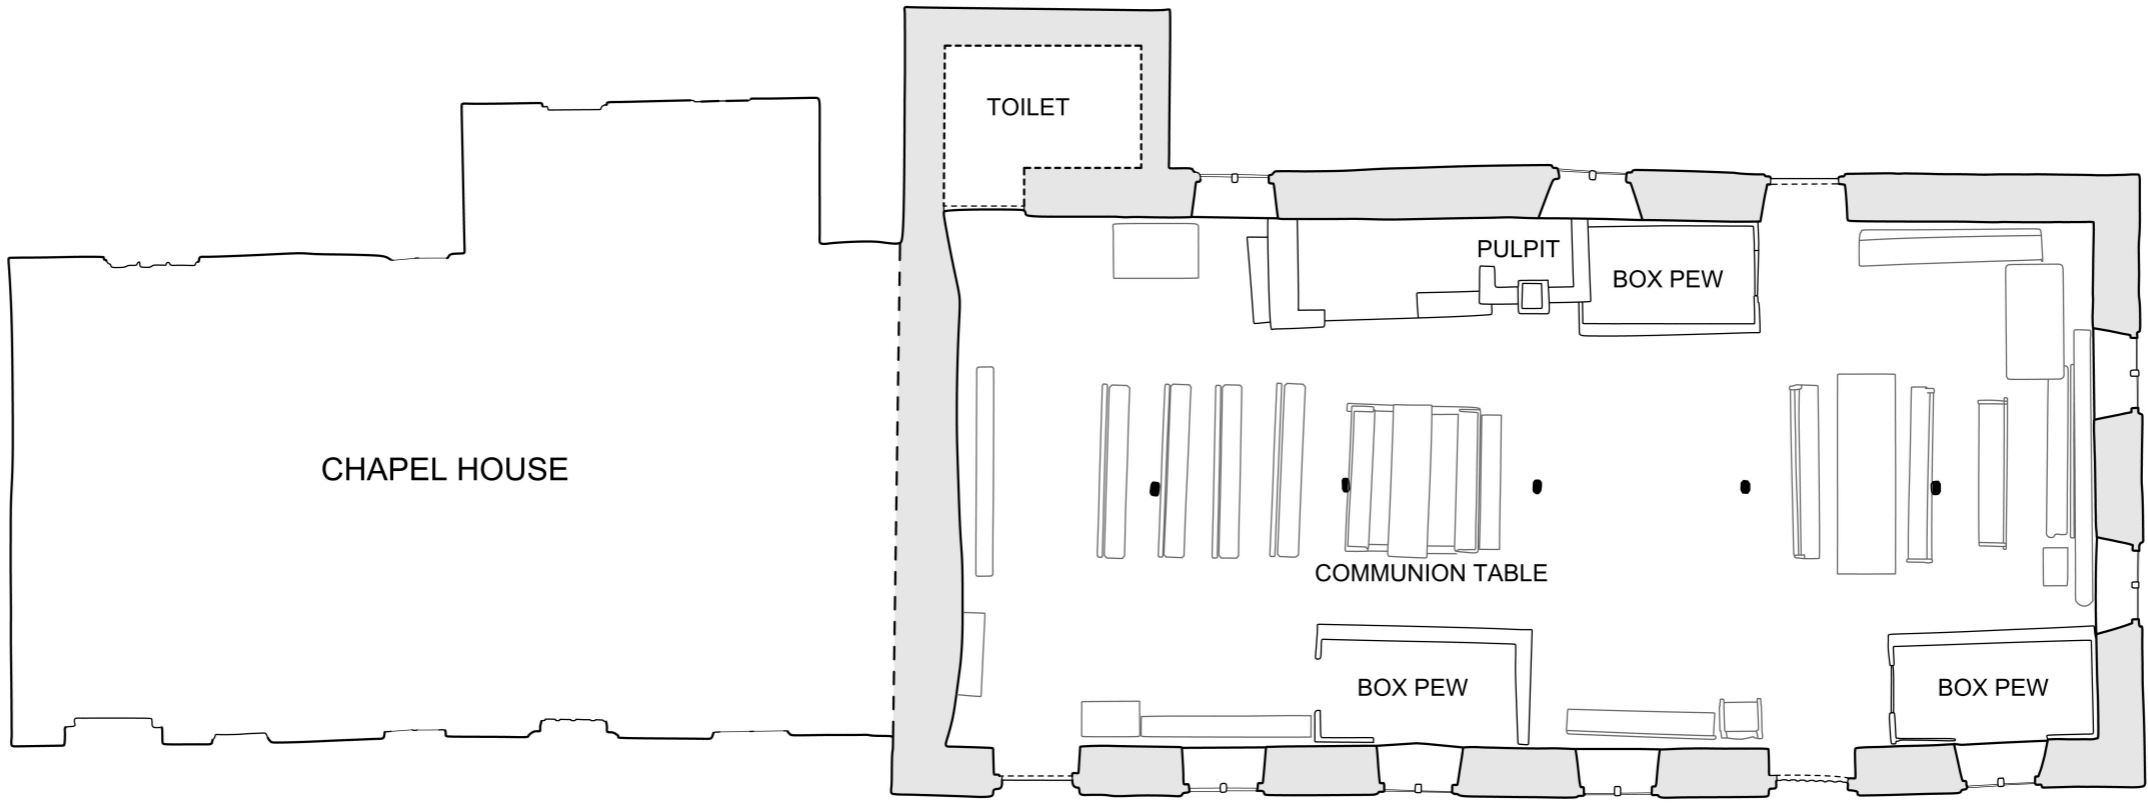

MAESYRONNEN CHAPEL
Powys
Grid reference: SO 17665 41095
NPRN: 8238

Drawing 1 of 3
Print scale: 1:100 at A3
Survey method: Terrestrial Laser Scan
Surveyed by: Dr Jayne Kamintzis, Susan Fielding,
Dr Meilyr Powel
(19/10/2022 & 20/10/2022)
Drawn by: Dr Jayne Kamintzis (Feb 2023)