




File name: \\UK\WSPGROUP.COM\UK\CENTRAL\ENVIRONMENTAL\ARCHAEOLOGY\WALE\BUTE DRY DOCK\HBR\_70043727\REPORT16\FIGSAUTOCAD DRAWINGS\DRAWING1.DWG, printed on 08 June 2023 12:51:12, by Bhogade, Avanti




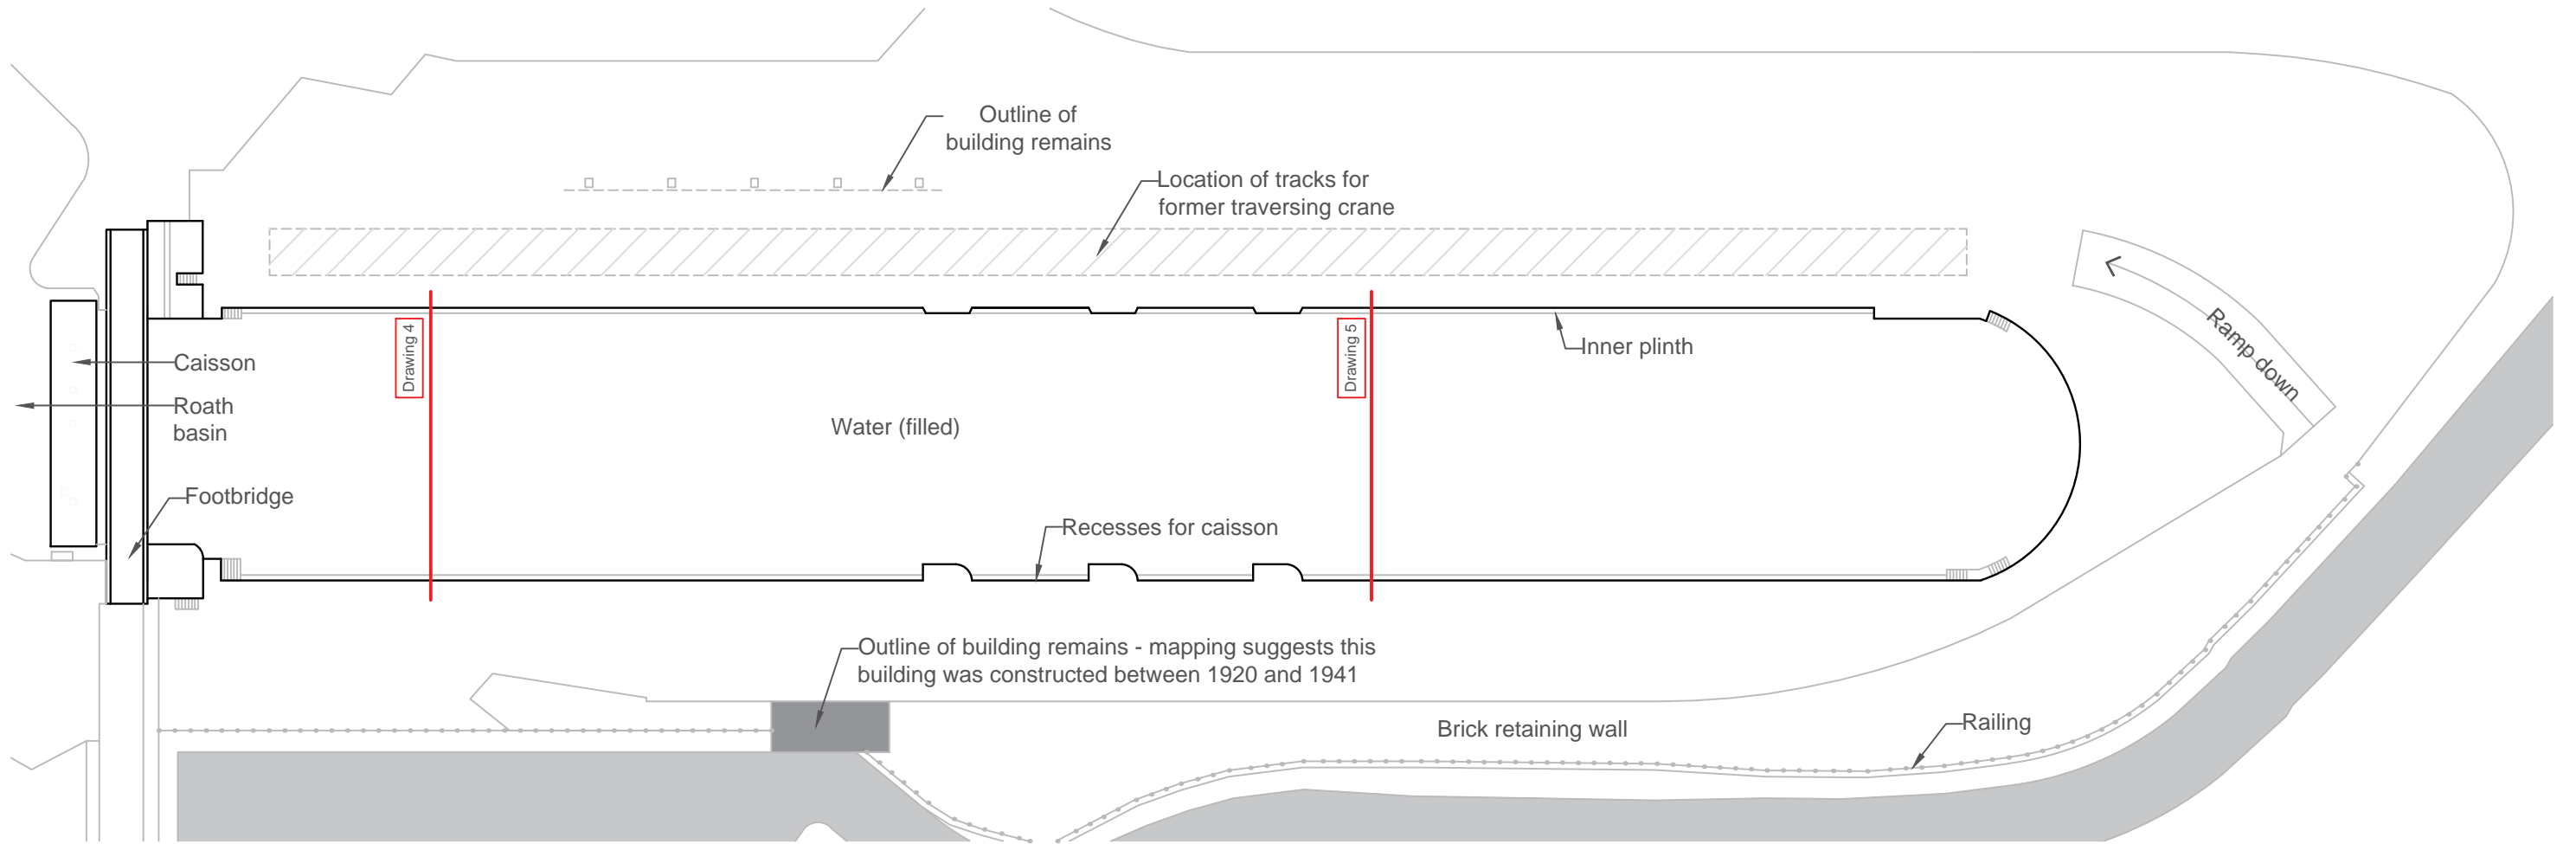


1:600 Scale

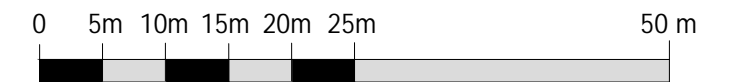

PROJECT: <b>Bute Dry Dock Historic Building Recording</b>		SCALE @ A3: 1:600	CHECKED: LT	APPROVED: AN	CONSULTANT  
CLIENT: <b>Welsh Assembly Government</b>		PROJECT No: 70043727	DRAWN: AB	DATE: 08-JUNE-2023	
DRAWING TITLE: <b>Plan of Bute Dry Dock</b>		DRAWING No: Drawing 1		REV: 02	
© WSP UK Ltd					

File name: \\UK.WSPGROUP.COM\UKCENTRAL\ENVIRONMENTAL\ARCHAEOLOGY\WALE\BUTE DRY DOCK HBR 70043727B REPORT\6 FIGSAUTOCAD DRAWINGS\DRAWING2.DWG, printed on 08 June 2023 12:52:15, by Bhogade, Avanti


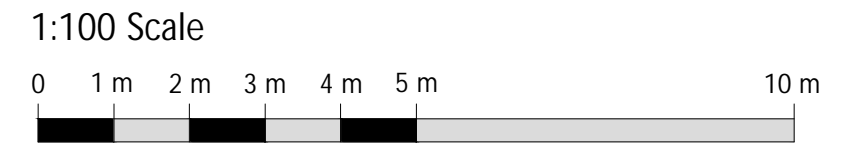
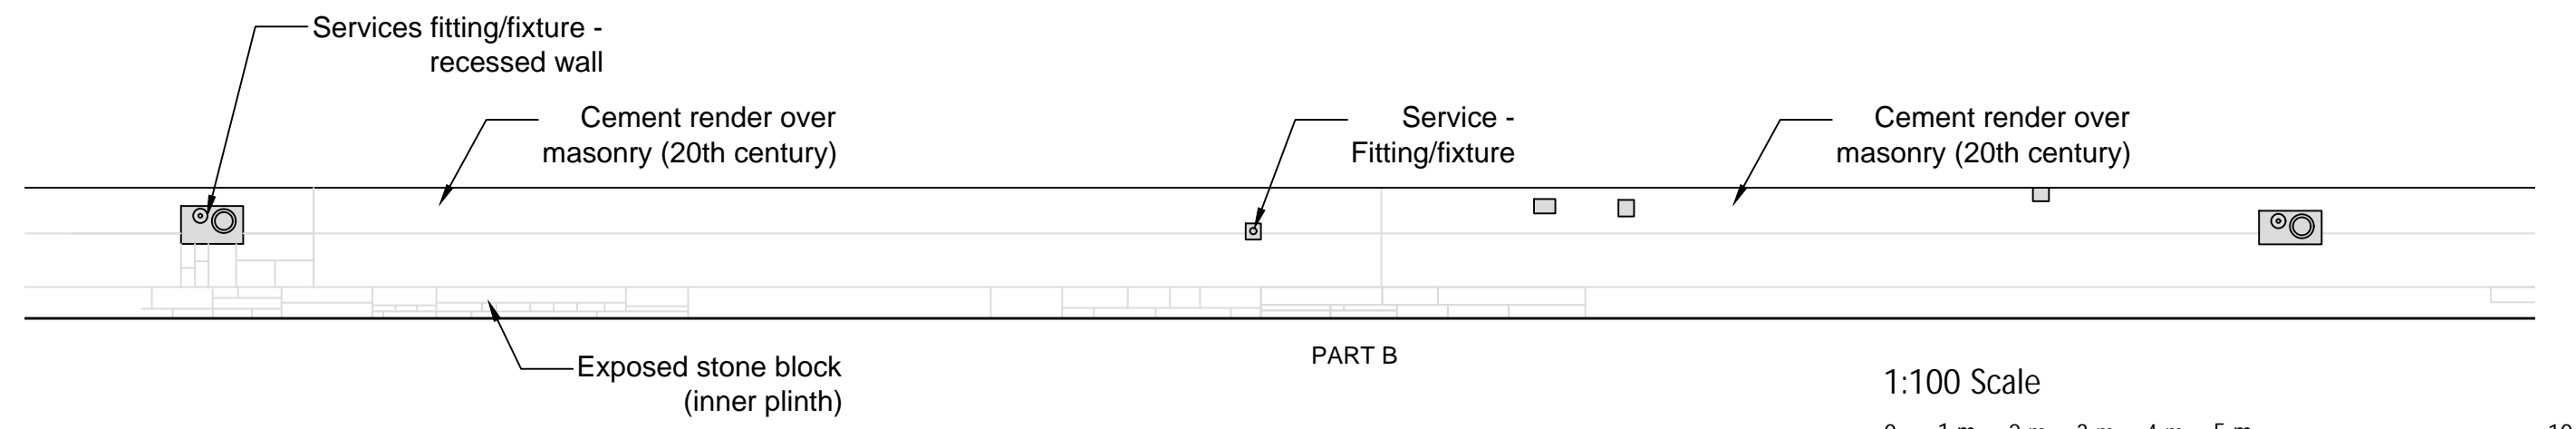
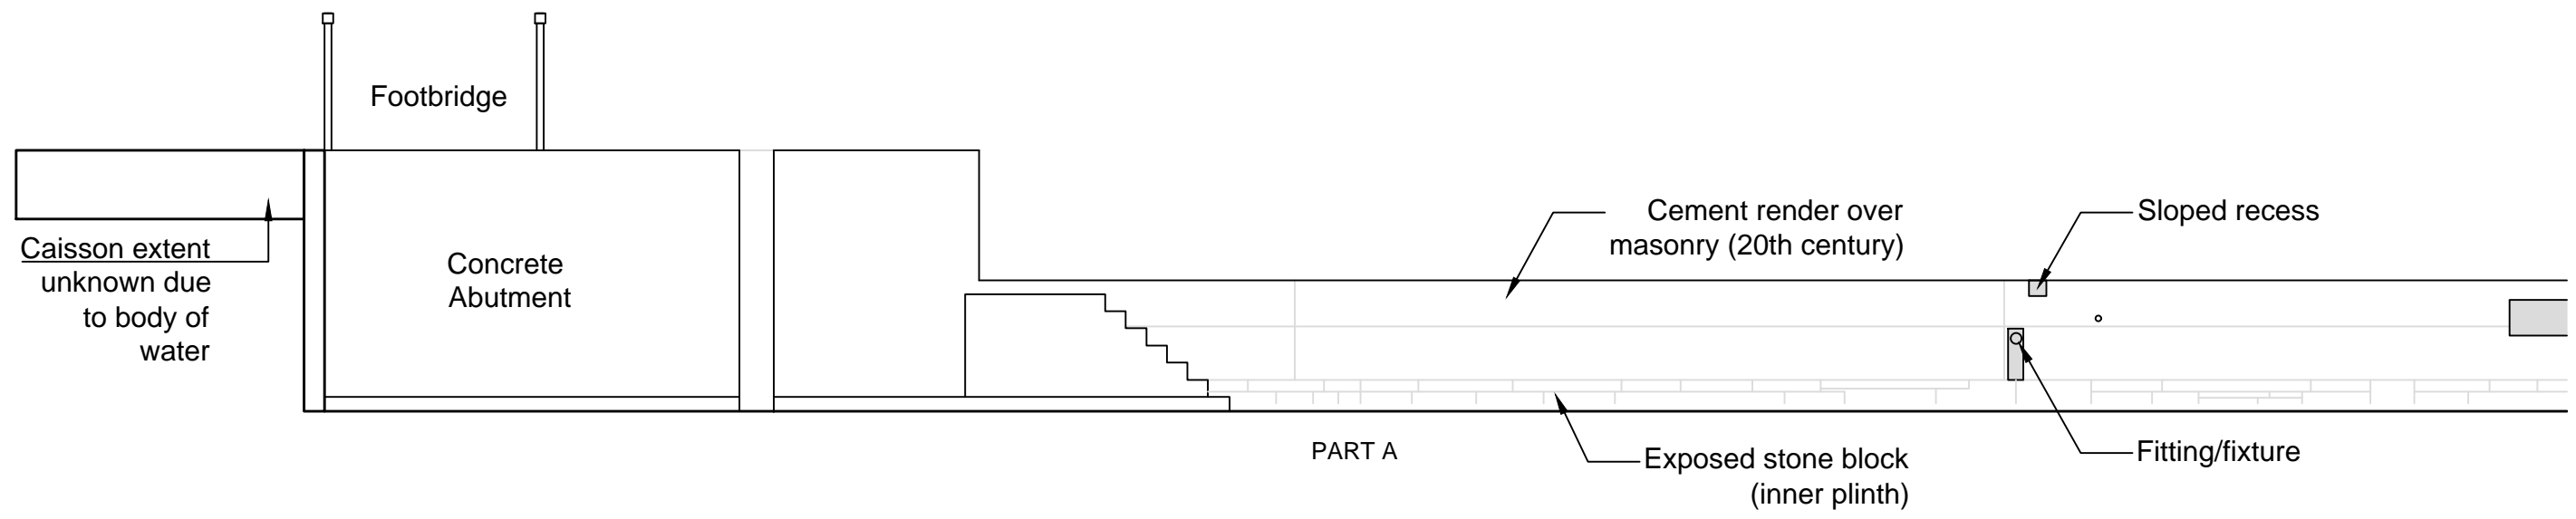
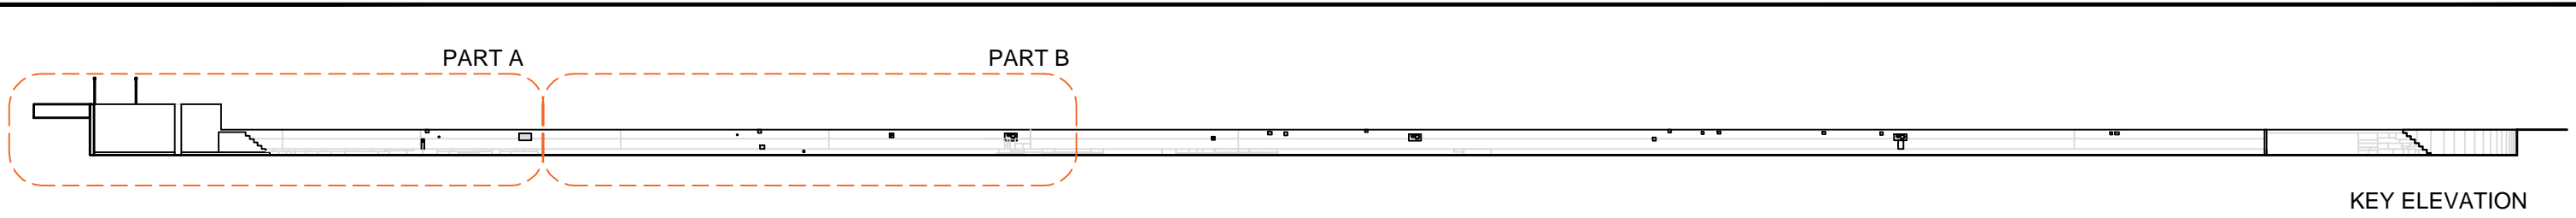


<p>PROJECT:</p> <p style="font-size: 1.2em; font-weight: bold;">Bute Dry Dock Historic Building Recording</p>	<p>DRAWING TITLE:</p> <p style="font-size: 1.2em; font-weight: bold;">East wall of Bute Dry Dock</p>
<p>CLIENT:</p> <p style="font-size: 1.2em; font-weight: bold;">Welsh Assembly Government</p>	

SCALE @ A3:	1:100	CHECKED:	LT	APPROVED:	AN
PROJECT No:	70043727	DRAWN:	AB	DATE:	08-JUNE-2023
DRAWING No:	Drawing 2-A			REV:	01
© WSP UK Ltd					






CONSULTANT

File name: \\UK.WSPGROUP.COM\UK\CENTRAL\ENVIRONMENTAL\ARCHAEOLOGY\WALE\BUTE DRY DOCK HBR 70043727\B REPORT16 FIGSAUTOCAD DRAWINGS\DRAWING2.DWG, printed on 08 June 2023 12:52:35, by Bhogade, Avanti

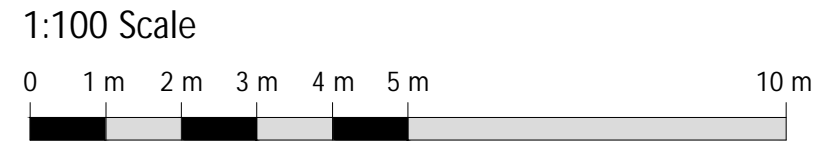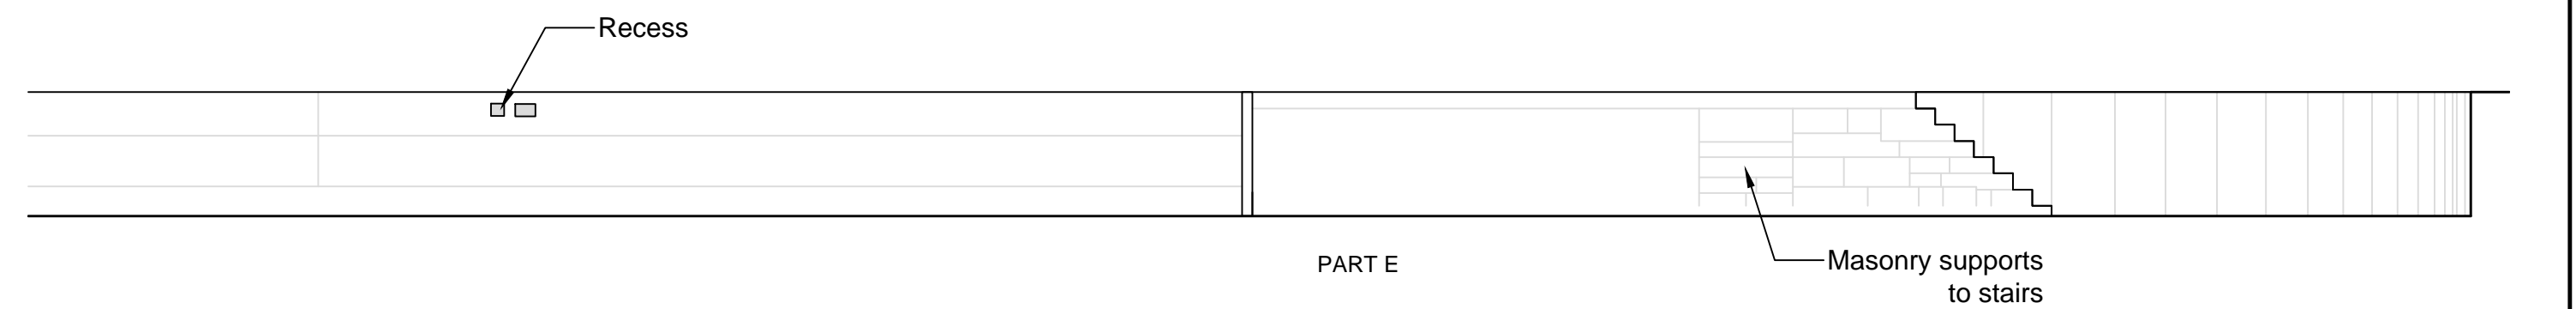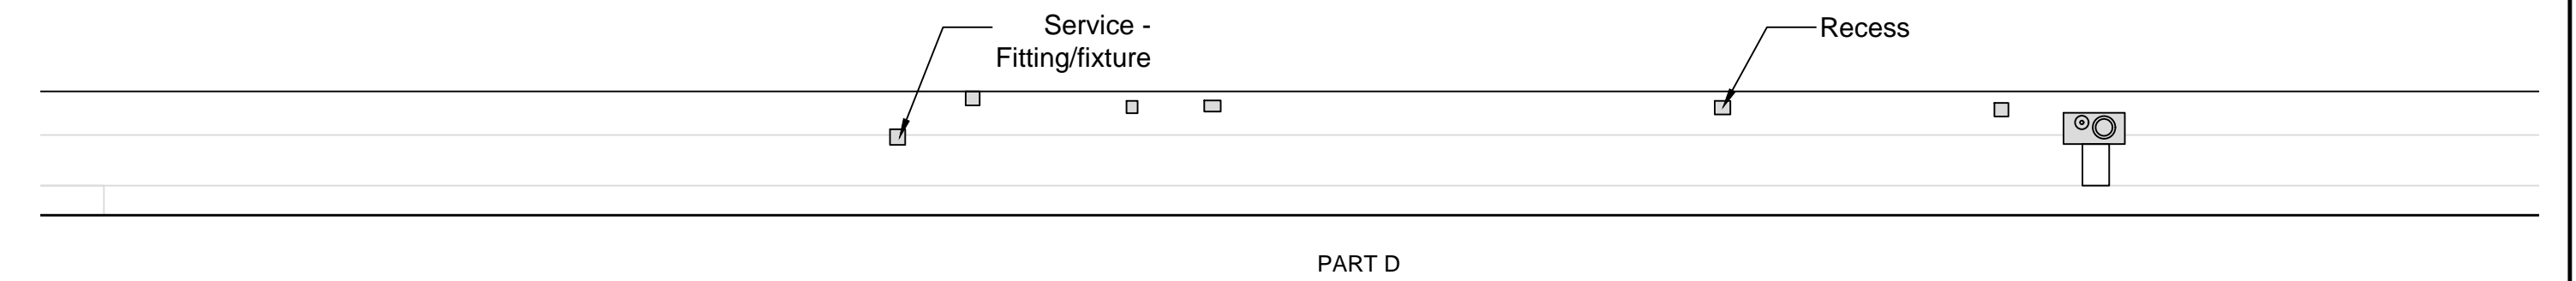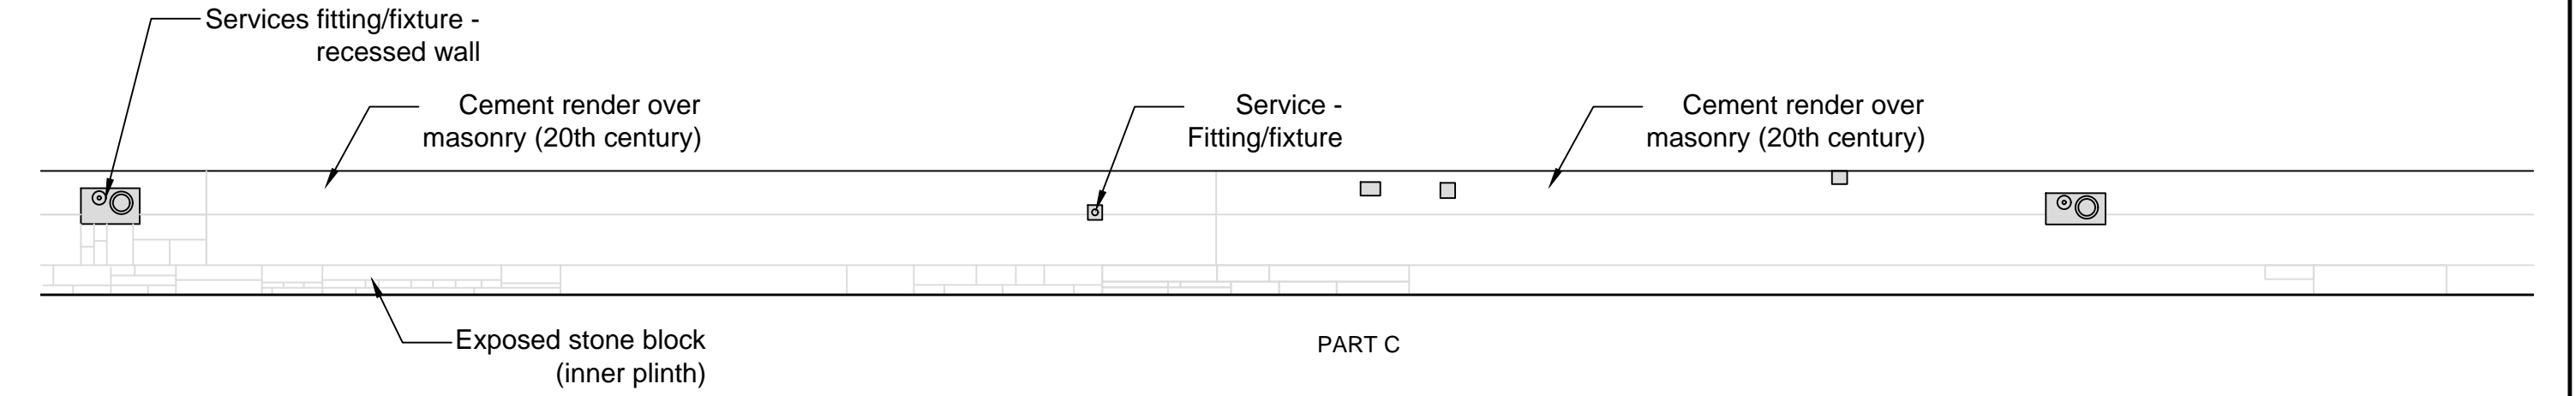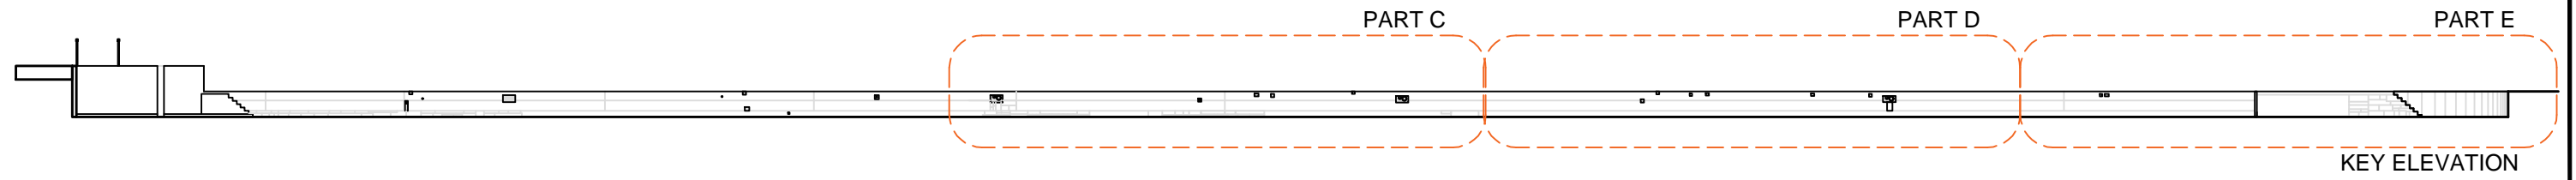

<p>PROJECT:</p> <p style="text-align: center; font-size: 1.2em;"><b>Bute Dry Dock Historic Building Recording</b></p>	<p>SCALE @ A3:</p> <p style="text-align: center;">1:100</p>	<p>CHECKED:</p> <p style="text-align: center;">LT</p>	<p>APPROVED:</p> <p style="text-align: center;">AN</p>	<p>CONSULTANT</p> <div style="text-align: center; font-size: 2em; font-weight: bold; color: red; margin-top: 20px;"> </div>	
<p>CLIENT:</p> <p style="text-align: center; font-size: 1.2em;"><b>Welsh Assembly Government</b></p>	<p>DRAWING TITLE:</p> <p style="text-align: center; font-size: 1.2em;"><b>East wall of Bute Dry Dock</b></p>	<p>PROJECT No:</p> <p style="text-align: center;">70043727</p>	<p>DRAWN:</p> <p style="text-align: center;">AB</p>	<p>DATE:</p> <p style="text-align: center;">08-JUNE-2023</p>	
		<p>DRAWING No:</p> <p style="text-align: center;">Drawing 2-B</p>	<p>REV:</p> <p style="text-align: center;">01</p>	<p>© WSP UK Ltd</p>	

File name: \\UK\WSPGROUP\COM\UK\CENTRAL\ENVIRONMENTAL\ARCHAEOLOGY\WALE\BUTE DRY DOCK HBR 70043727\REPORT16 FIGSAUTOCAD DRAWINGS\DRAWING3.DWG, printed on 08 June 2023 12:54:14, by Bhogade, Avanti

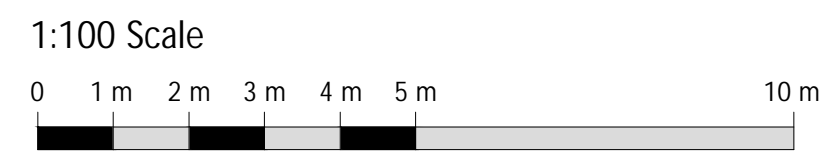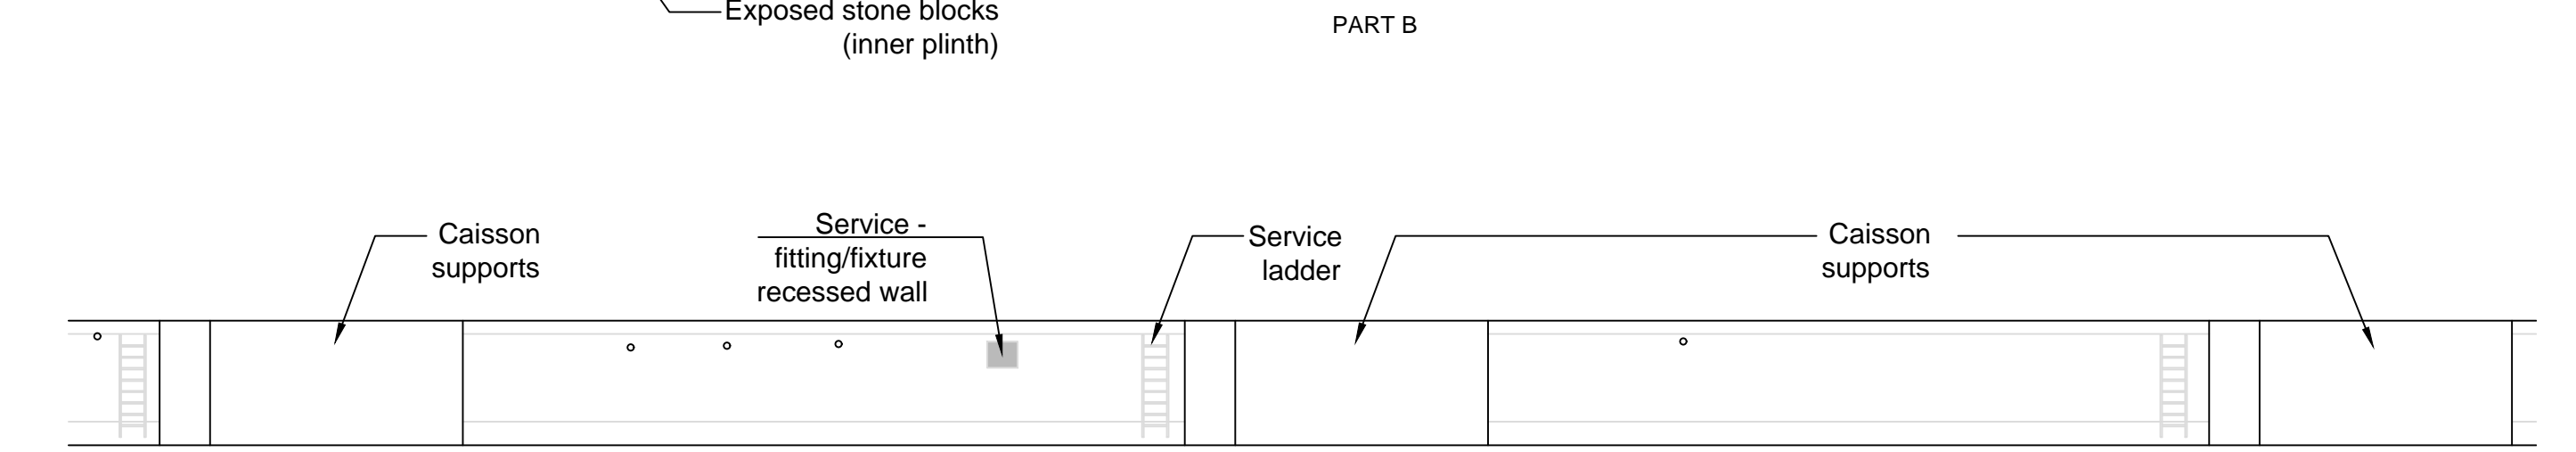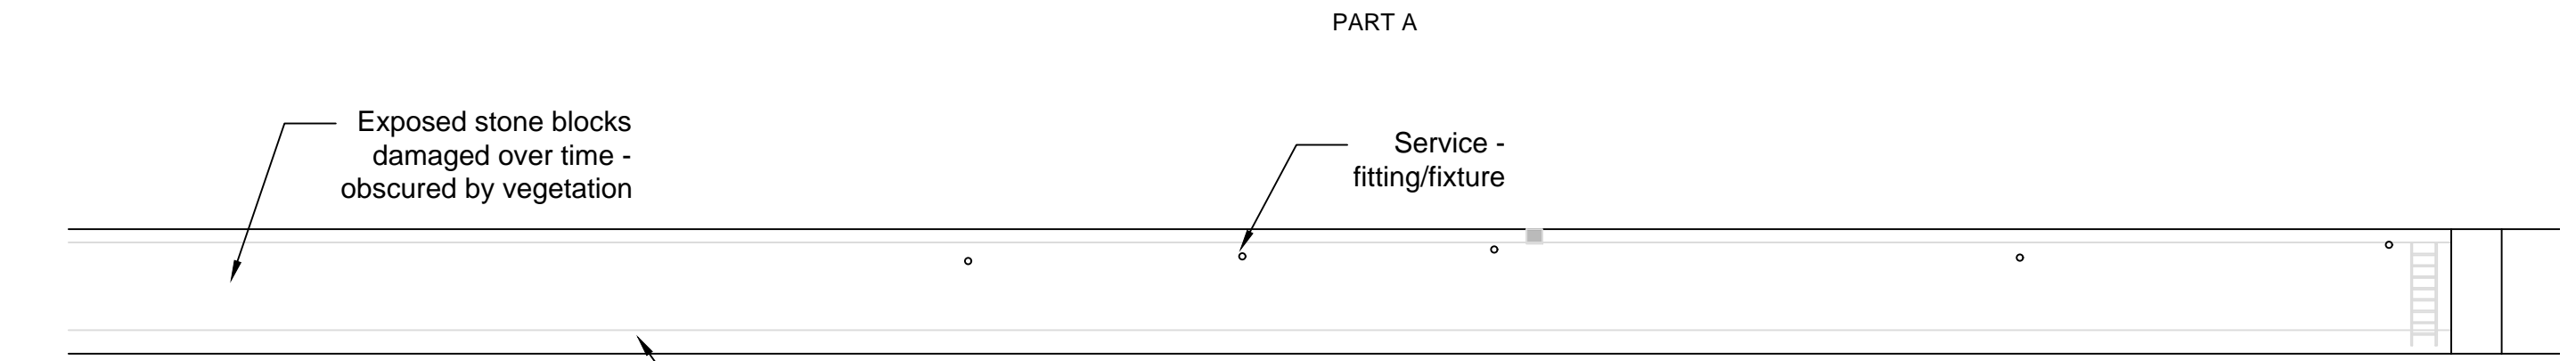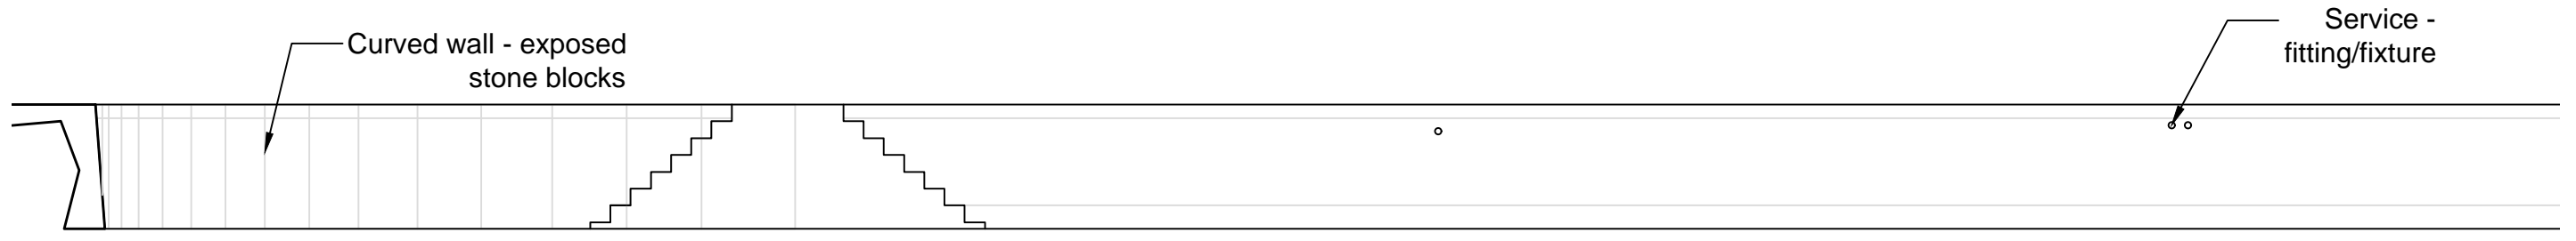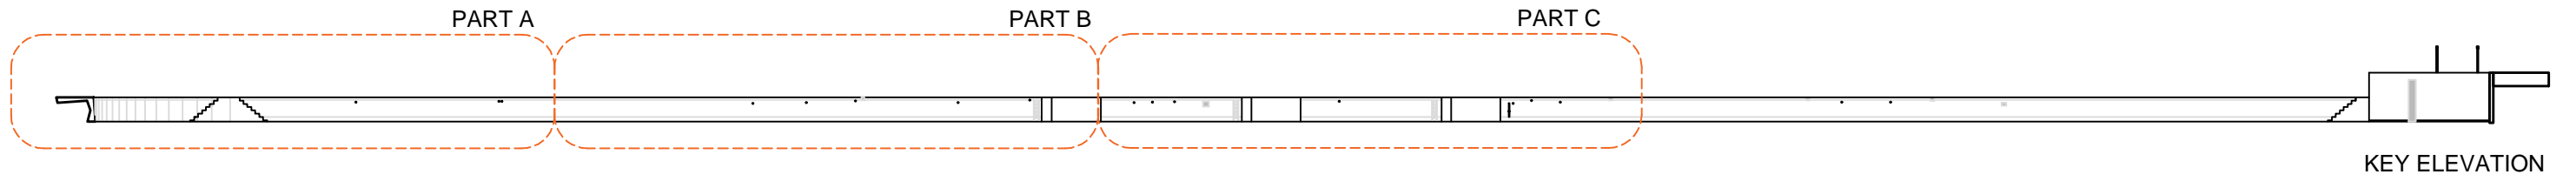


PROJECT:	Bute Dry Dock Historic Building Recording	
CLIENT:	Welsh Assembly Government	
DRAWING TITLE:	West wall of Bute Dry Dock	


SCALE @ A3:	1:100	CHECKED:	LT	APPROVED:	AN
PROJECT No:	70043727	DRAWN:	AB	DATE:	08-JUNE-2023
DRAWING No:	Drawing 3-A			REV:	01
© WSP UK Ltd					

CONSULTANT


File name: \\UK.WSPGROUP.COM\UK\CENTRAL\ENVIRONMENTAL\ARCHAEOLOGY\WALE\BUTE DRY DOCK HBR 70043727B REPORT16 FIGSAUTOCAD DRAWINGS\DRAWING3.DWG, printed on 08 June 2023 12:54:32, by Bhogade, Avanti

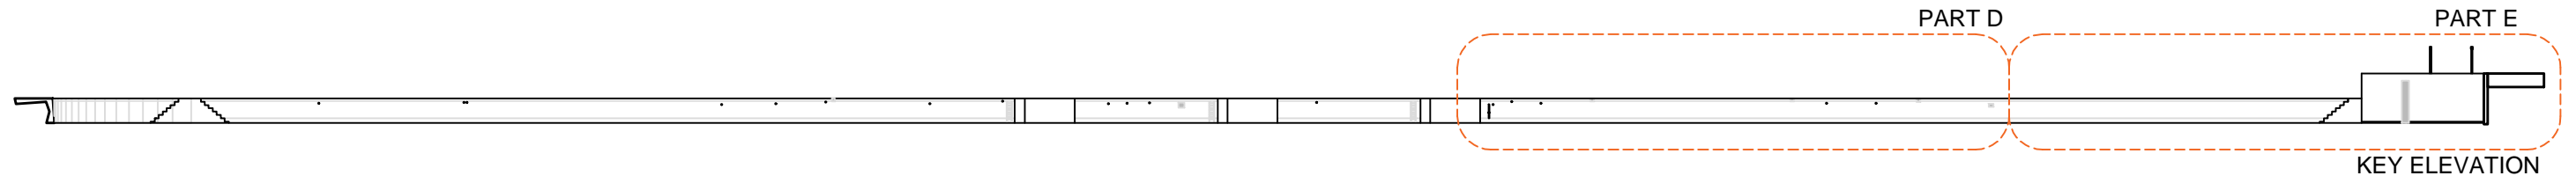


PART D — Exposed stone blocks (inner plinth)

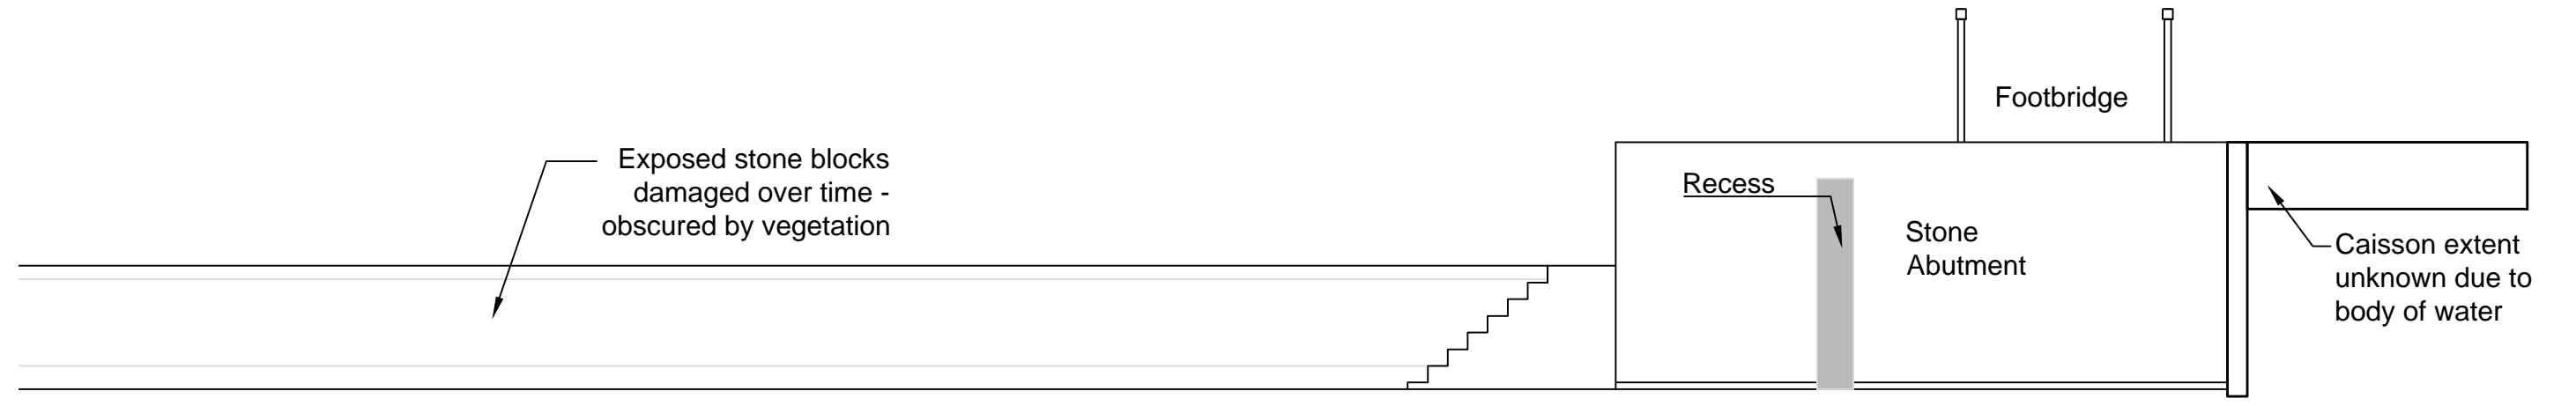


PART E

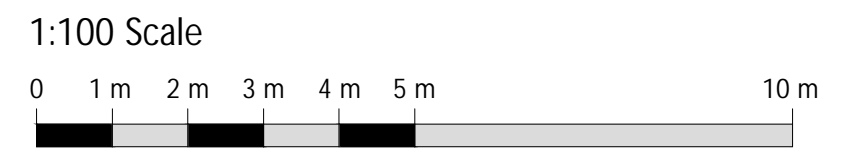


PROJECT: <b>Bute Dry Dock Historic Building Recording</b>		SCALE @ A3: 1:100	CHECKED: LT	APPROVED: AN	CONSULTANT  	
CLIENT: <b>Welsh Assembly Government</b>	DRAWING TITLE: <b>West wall of Bute Dry Dock</b>	PROJECT No: 70043727	DRAWN: AB	DATE: 08-JUNE-2023		
		DRAWING No: Drawing 3-B				REV: 01
		© WSP UK Ltd				

File name: \\UK.WSPGROUP.COM\UKCENTRAL\ENVIRONMENTAL\ARCHAEOLOGY\WALE\BUTE DRY DOCK HBR 70043727\REPORT16 FIGSAUTOCAD DRAWINGS\DRAWING4\_5.DWG, printed on 08 June 2023 12:55:44, by Brogade, Avanti

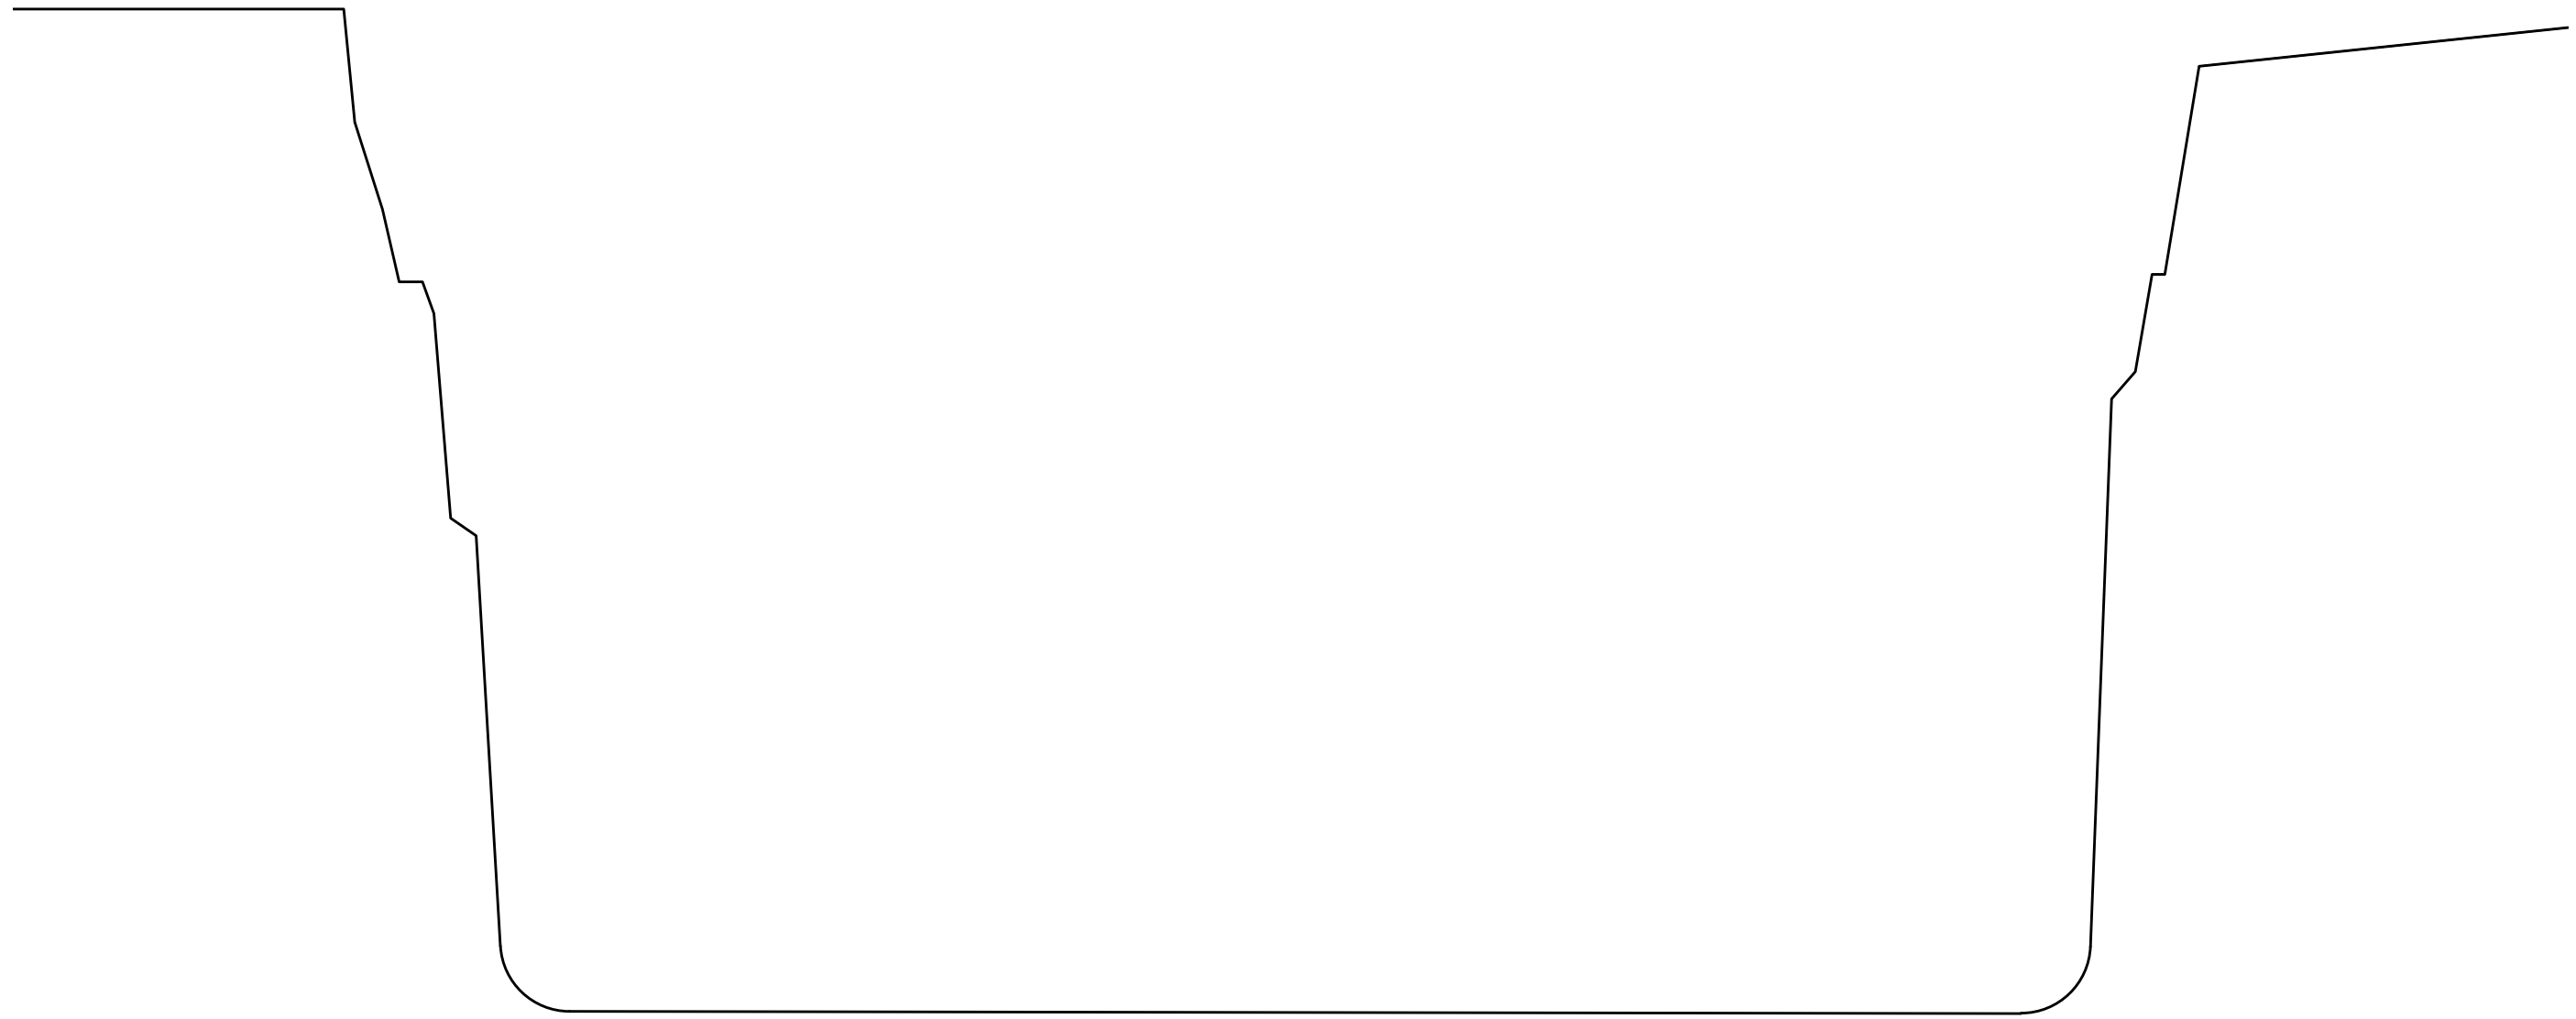

1:100 Scale

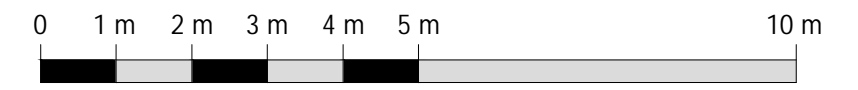

PROJECT: <b>Bute Dry Dock Historic Building Recording</b>		SCALE @ A3: 1:100	CHECKED: LT	APPROVED: AN
CLIENT: <b>Welsh Assembly Government</b>		DRAWING No: Drawing 4	PROJECT No: 70043727	DATE: 07-JUNE-2023
DRAWING TITLE: <b>East - West cross section of Bute Dry Dock (based on MBES data)</b>		REV: 01	© WSP UK Ltd	


CONSULTANT



File name: \\UK\WSPGROUP.COM\UKCENTRAL\ENVIRONMENTAL\ARCHAEOLOGY\WALE\BUTE DRY DOCK\HBR\_70043727\REPORT16 FIGSAUTOCAD DRAWINGS\DRAWING4\_5.DWG, printed on 08 June 2023 12:55:56, by Bhogade, Avanti



1:100 Scale

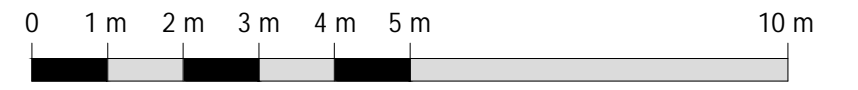

PROJECT: <b>Bute Dry Dock Historic Building Recording</b>	DRAWING TITLE: <b>East - West cross section of Bute Dry Dock</b>
CLIENT: <b>Welsh Assembly Government</b>	

SCALE @ A3: 1:100	CHECKED: LT	APPROVED: AN
PROJECT No: 70043727	DRAWN: AB	DATE: 07-JUNE-2023
DRAWING No: Drawing 5		REV: 01
© WSP UK Ltd		

CONSULTANT

