

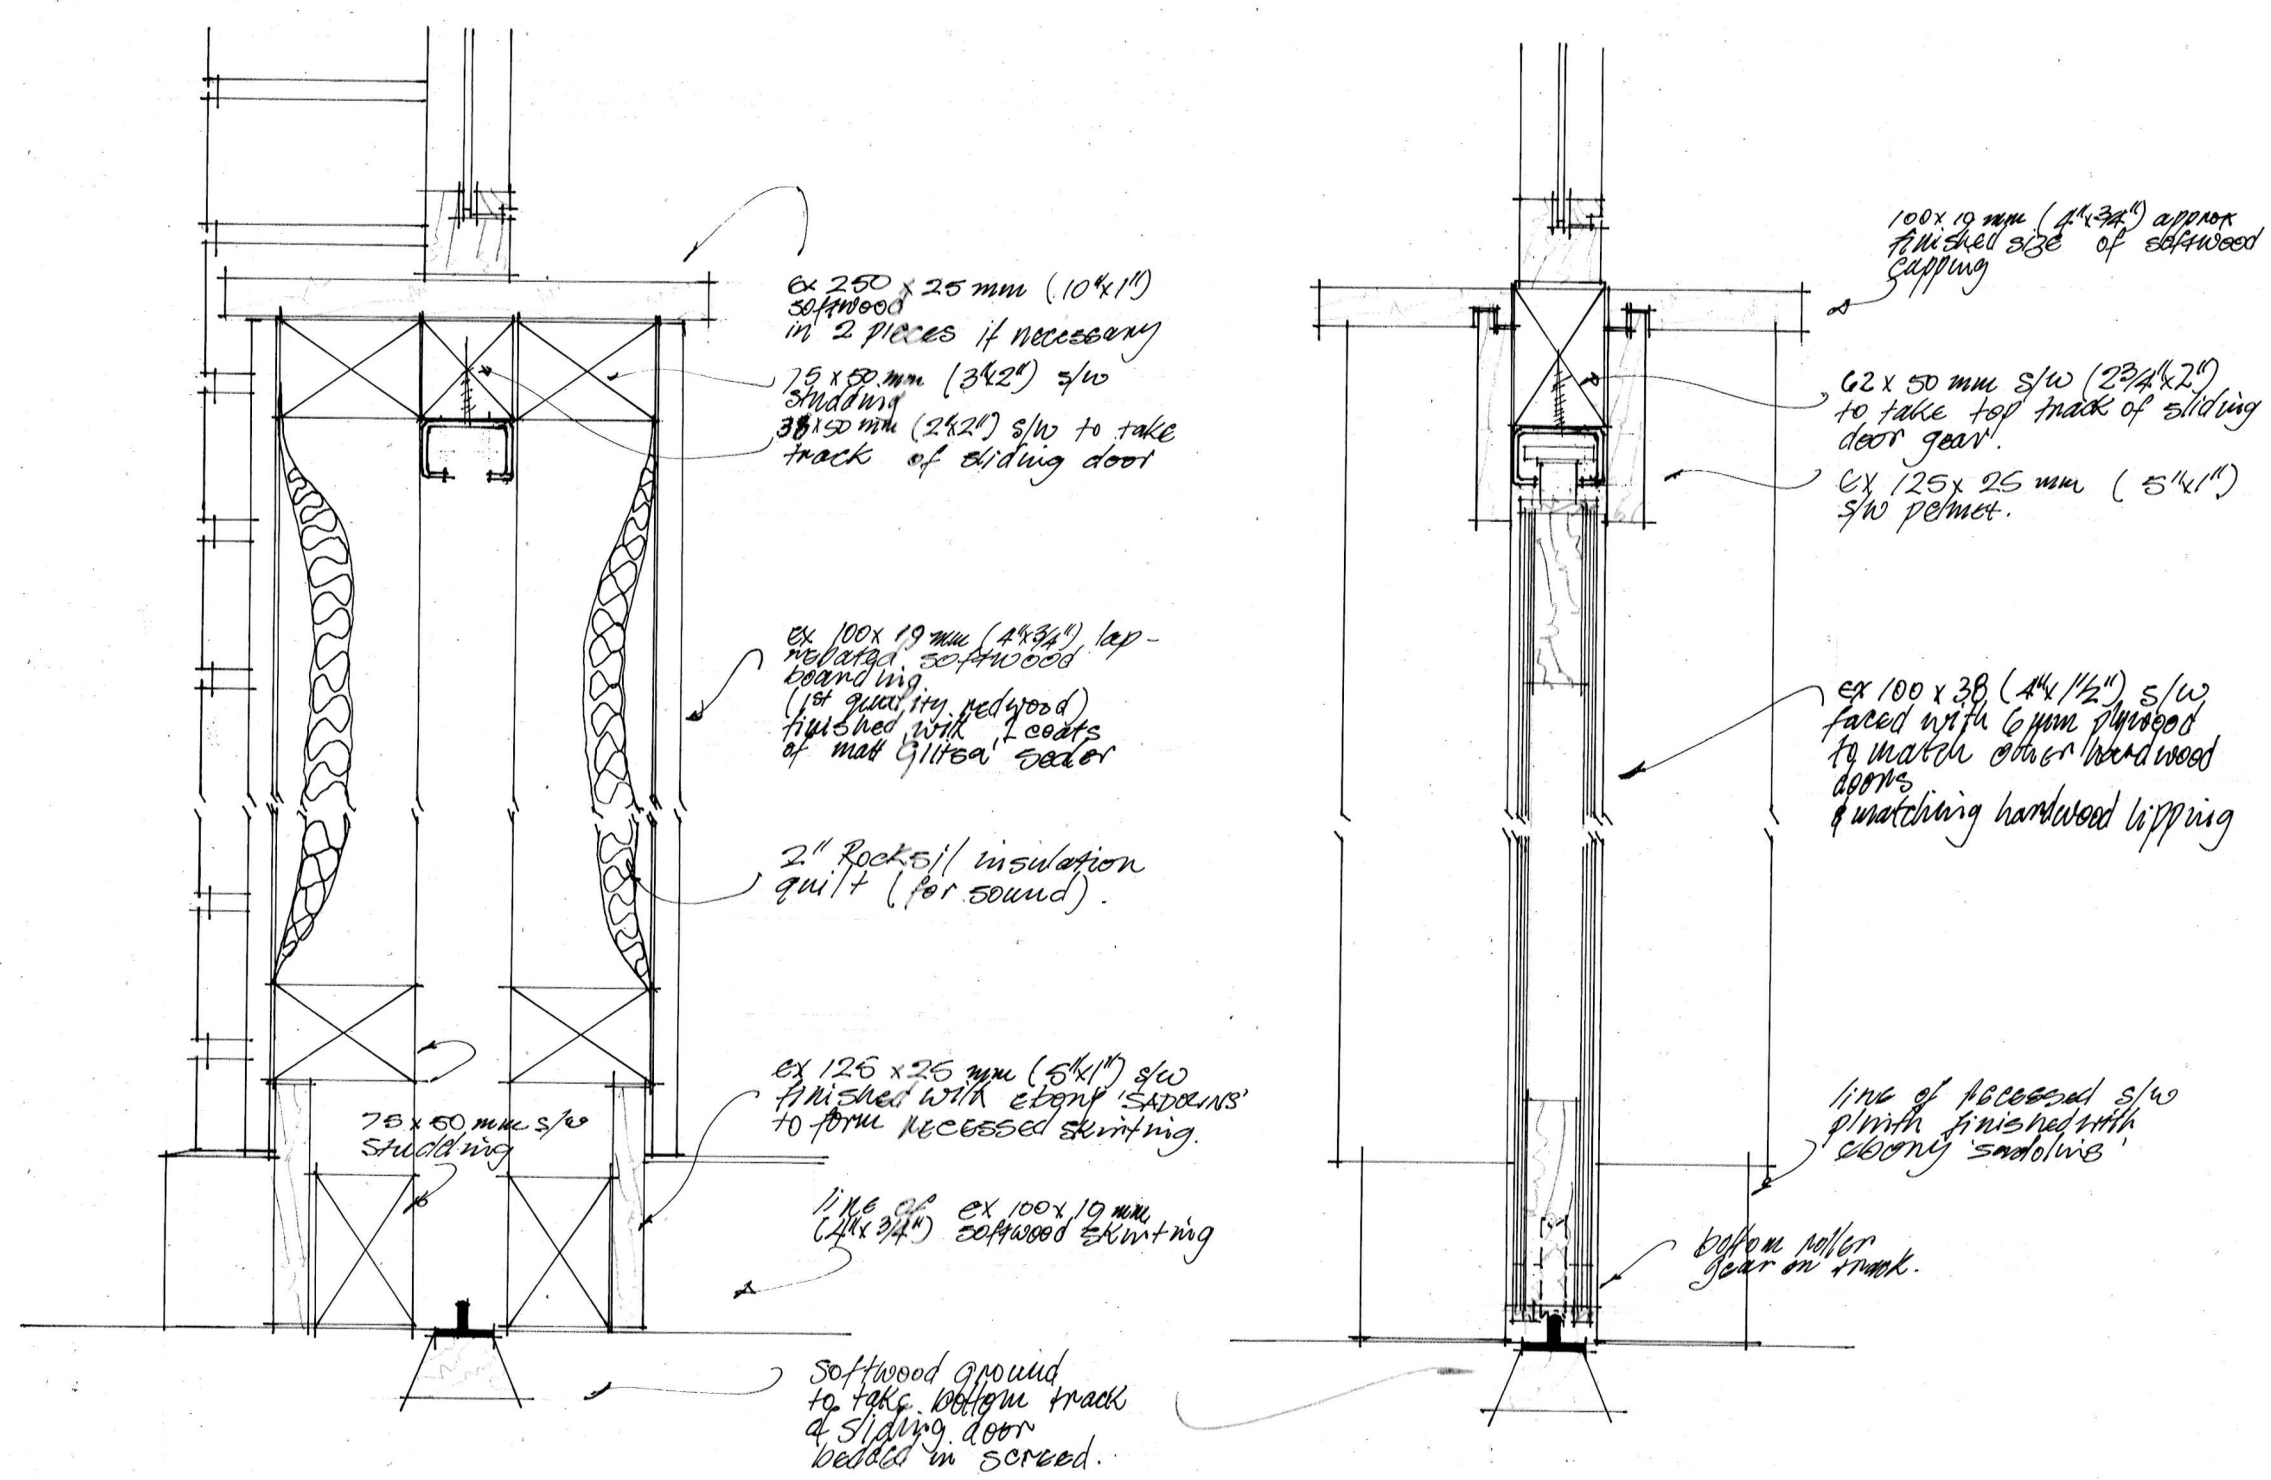
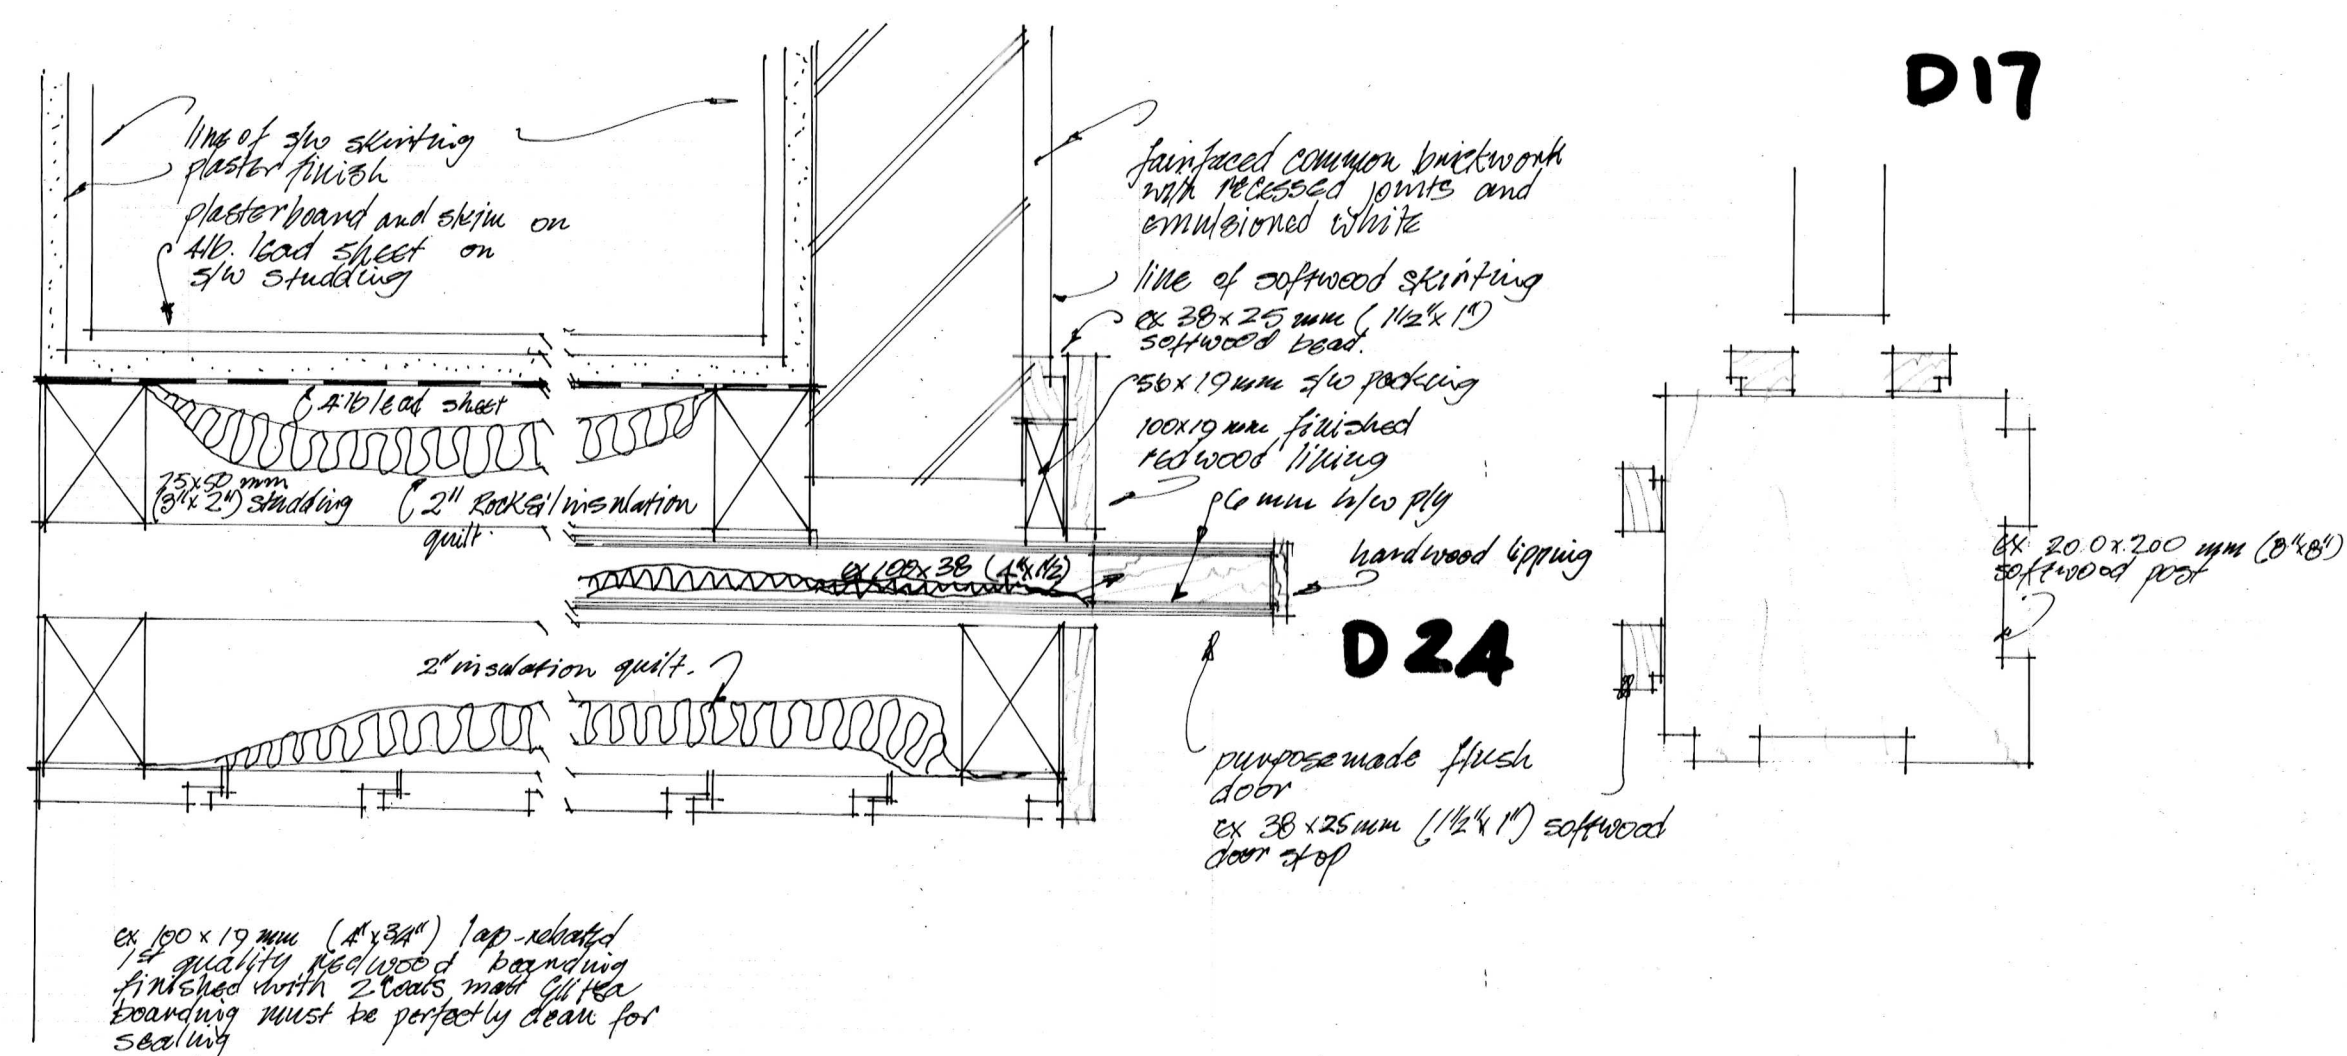


Figured dimensions must be taken, not scaled measurements. Any discrepancies in this drawing must be reported immediately to the architect.

Contractors must check all dimensions on site

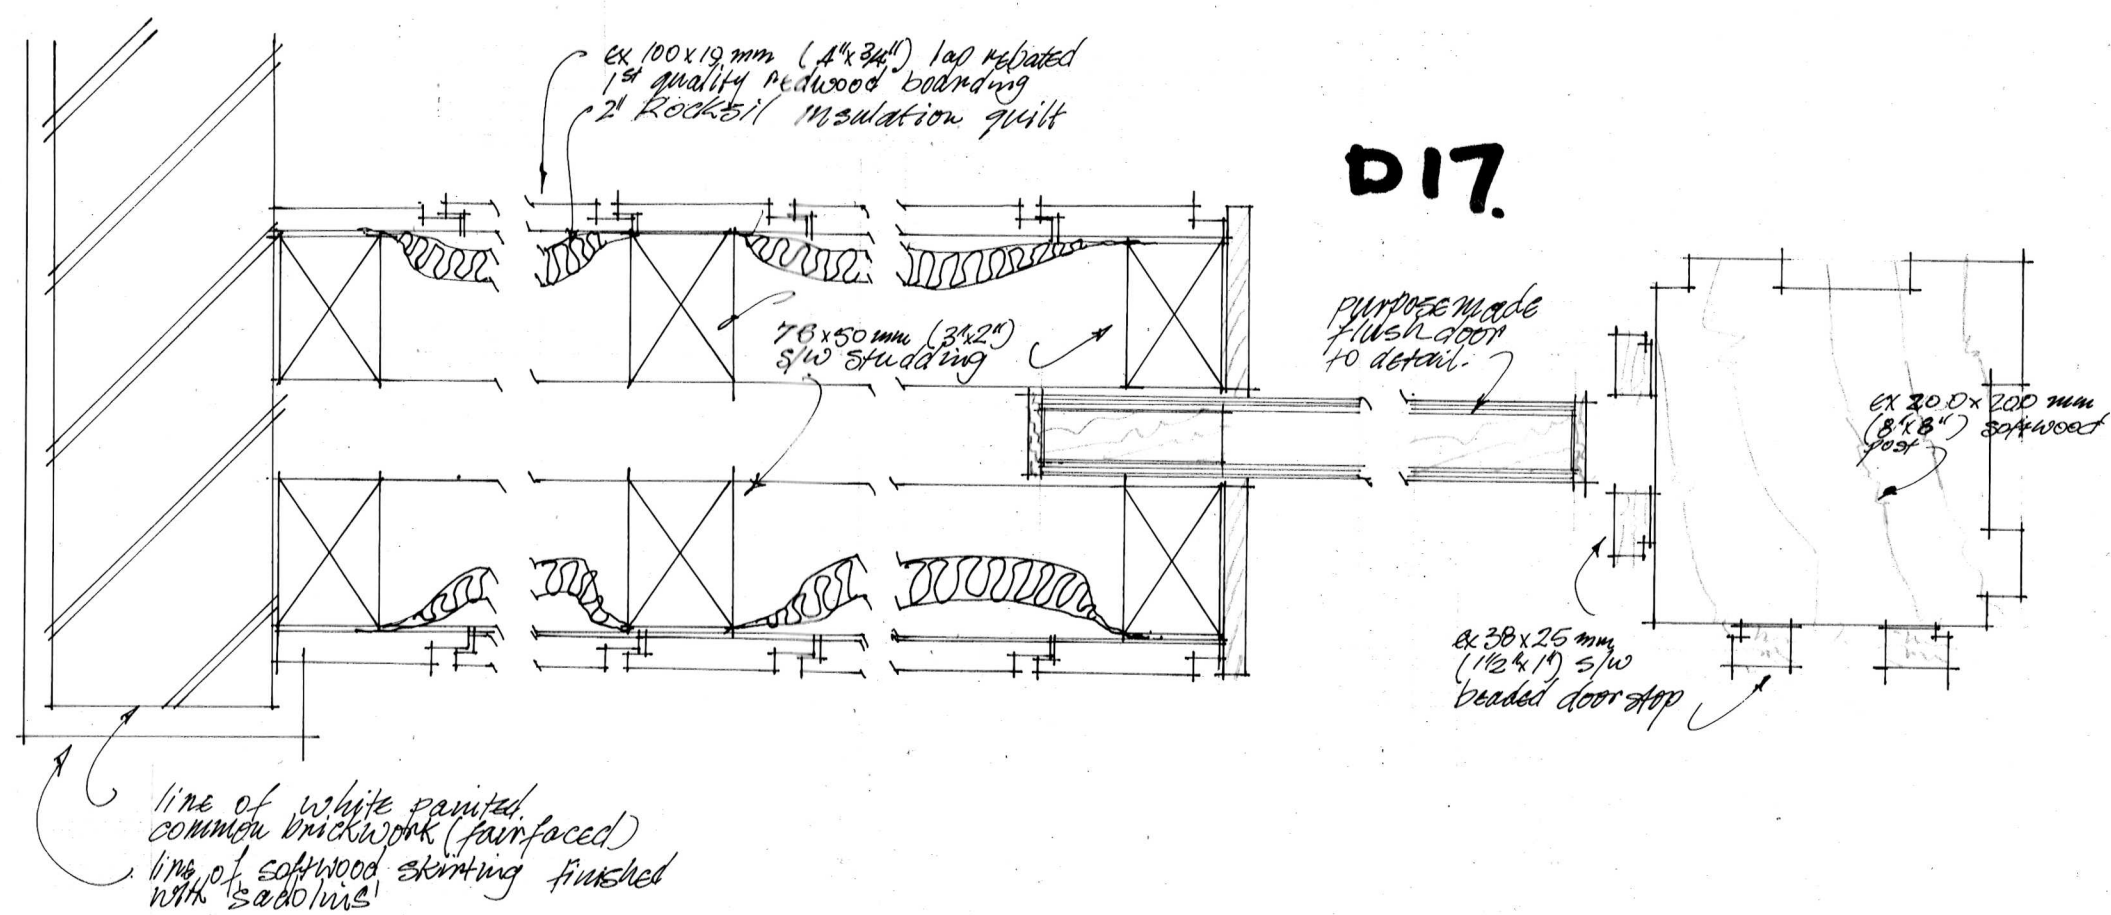

DOOR NO 17

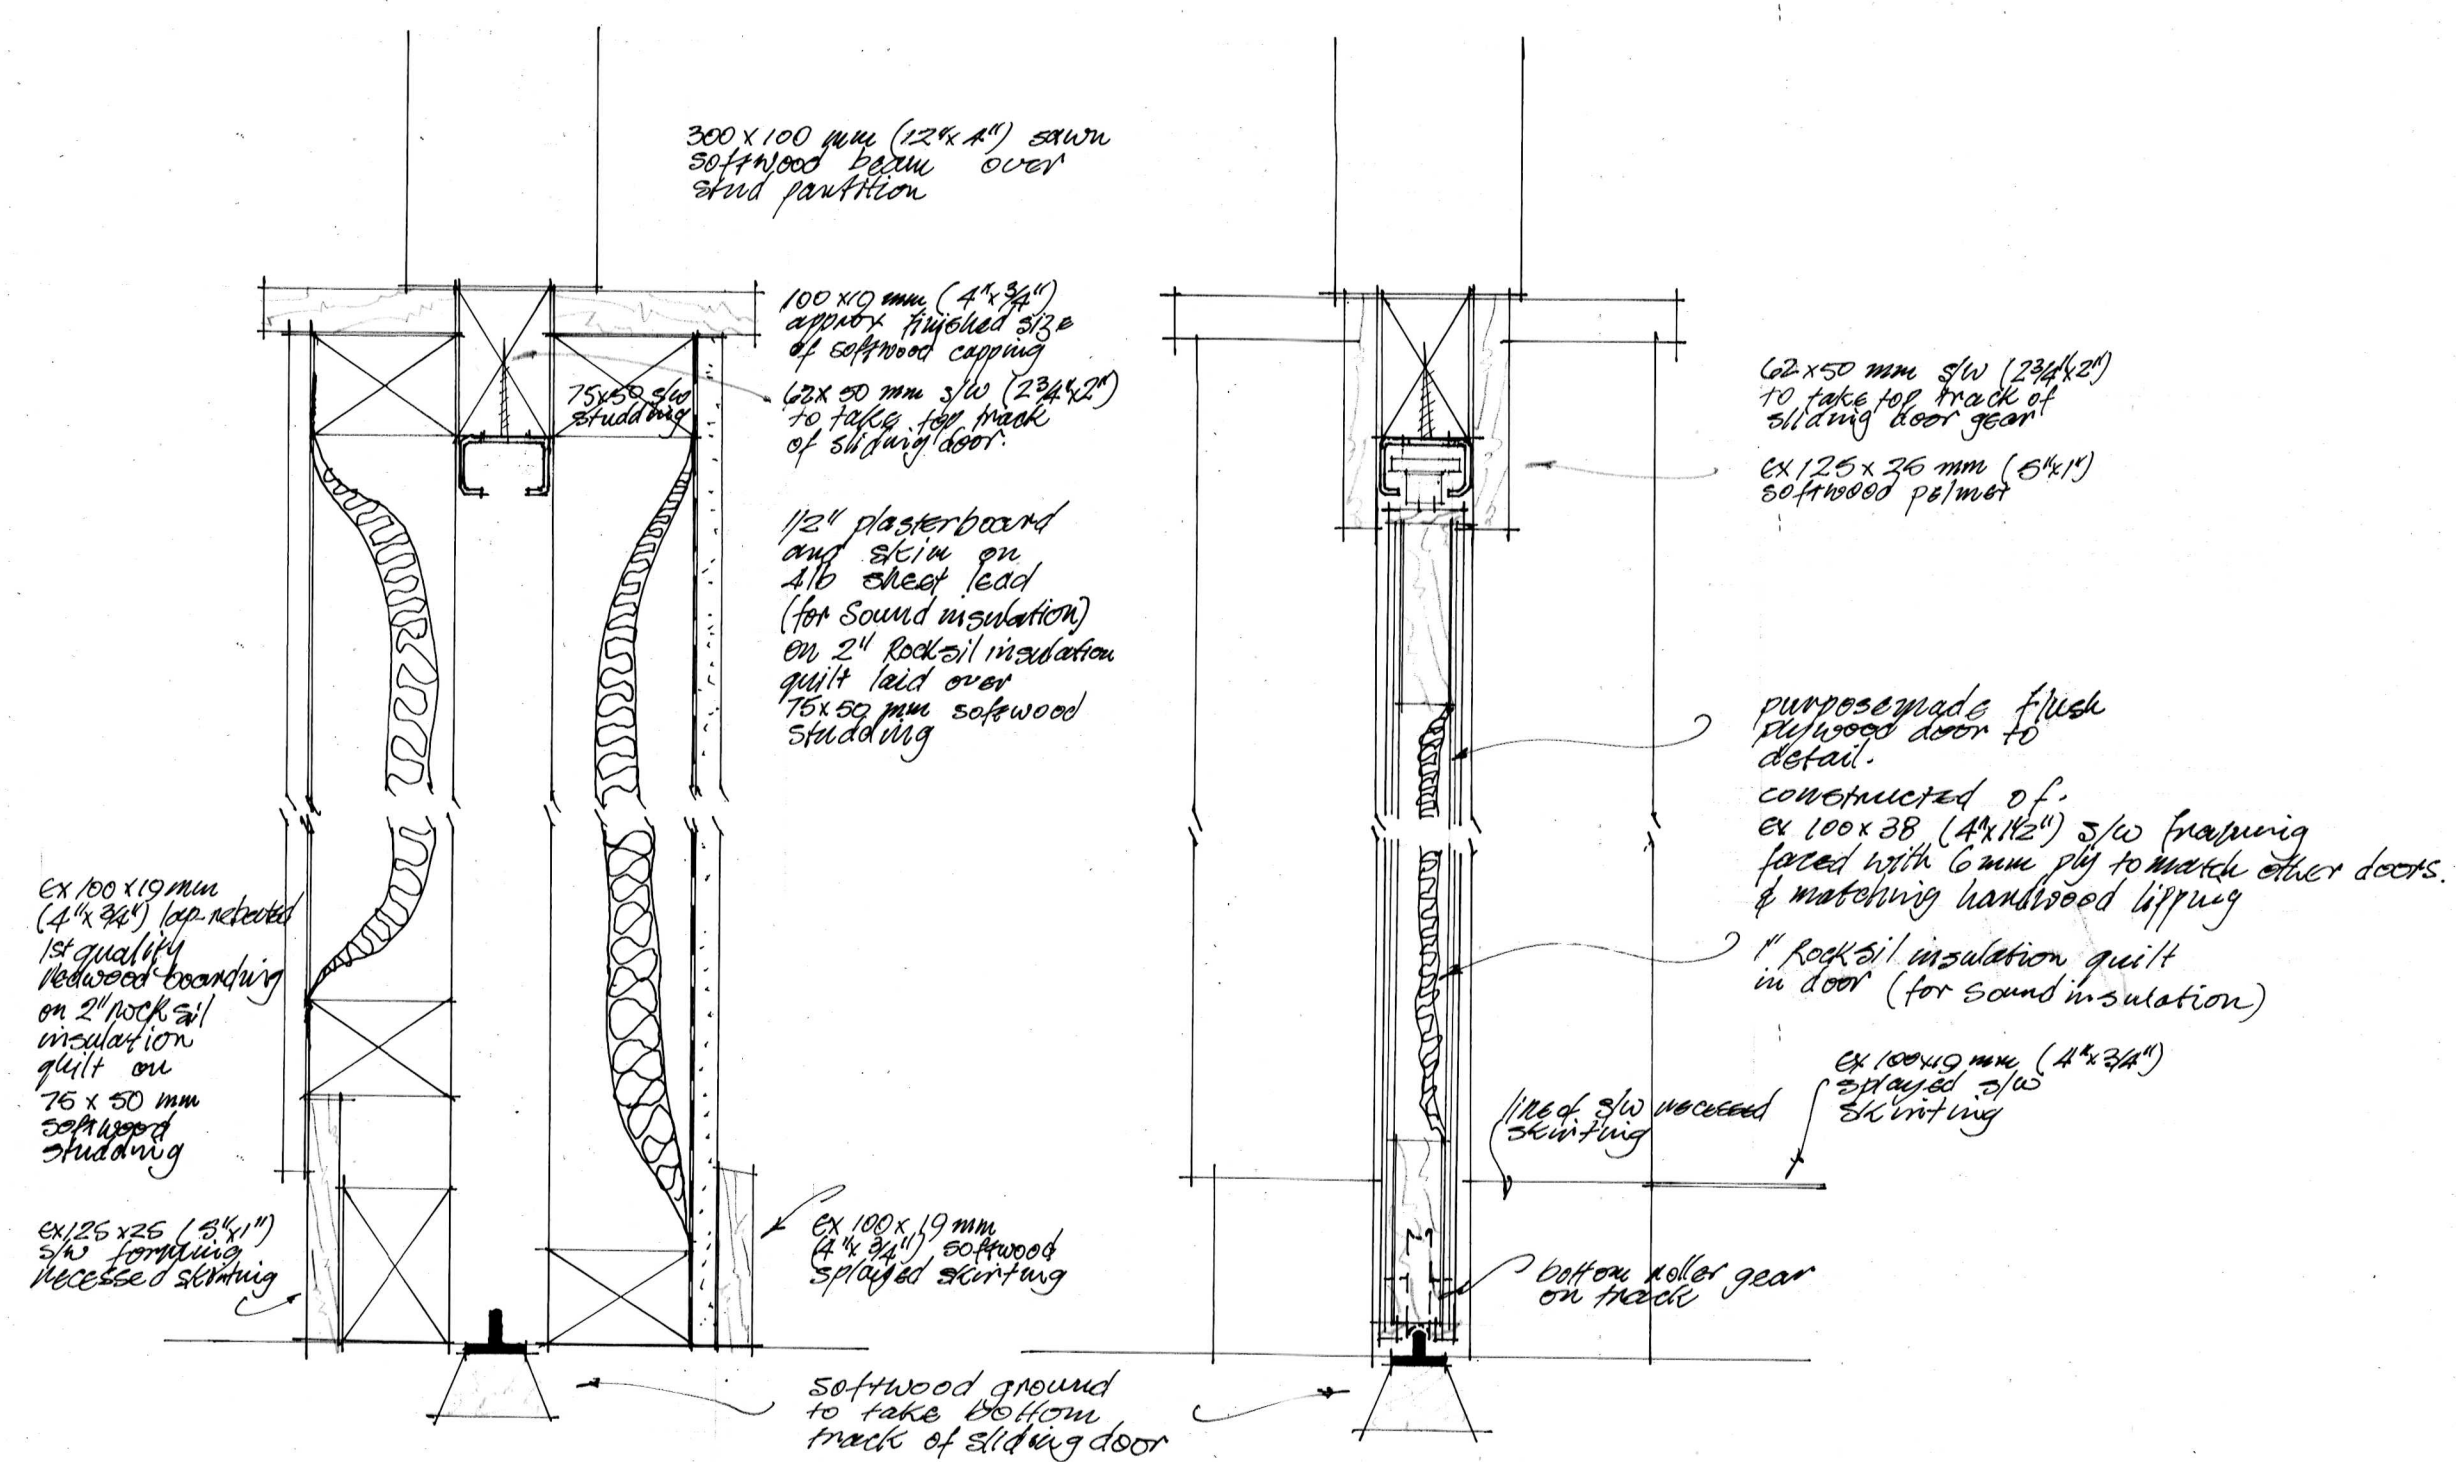

D O O R N O 24

NO.	AMENDMENT	DATE	INITIAL
JOB	HOUSE FOR MR & MRS A. GODFREY EVENLODE AV. PENARTH		
TITLE	DETAILS OF INTERNAL PARTITIONS WITH SLIDING DOOR		
SCALES 1/4 FULL SIZE			
DATE	FEB 73	JOB NO.	DRAWING NO.
DRAWN	<i>WJH</i>	1361	25
CHECKED			
HIRD AND BROOKS F/ARIBA FRTP I ARCHITECTS AND PLANNING CONSULTANTS 30 STANWELL ROAD PENARTH TEL 704121-2			