




VIEW B

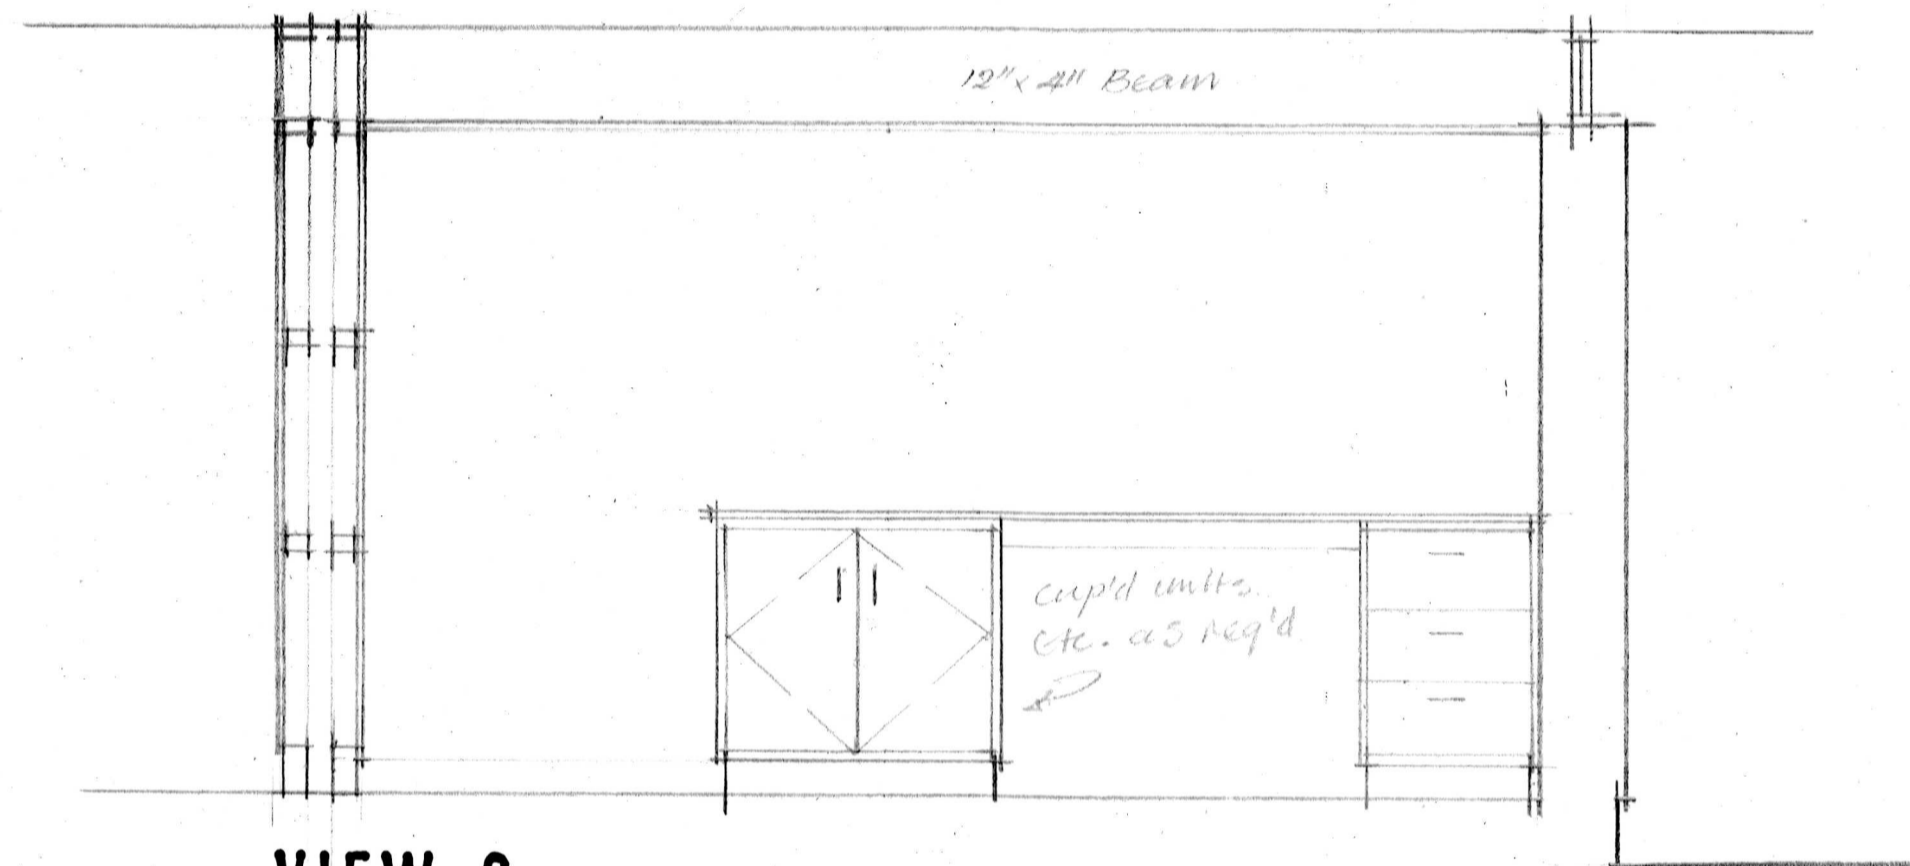

VIEW C

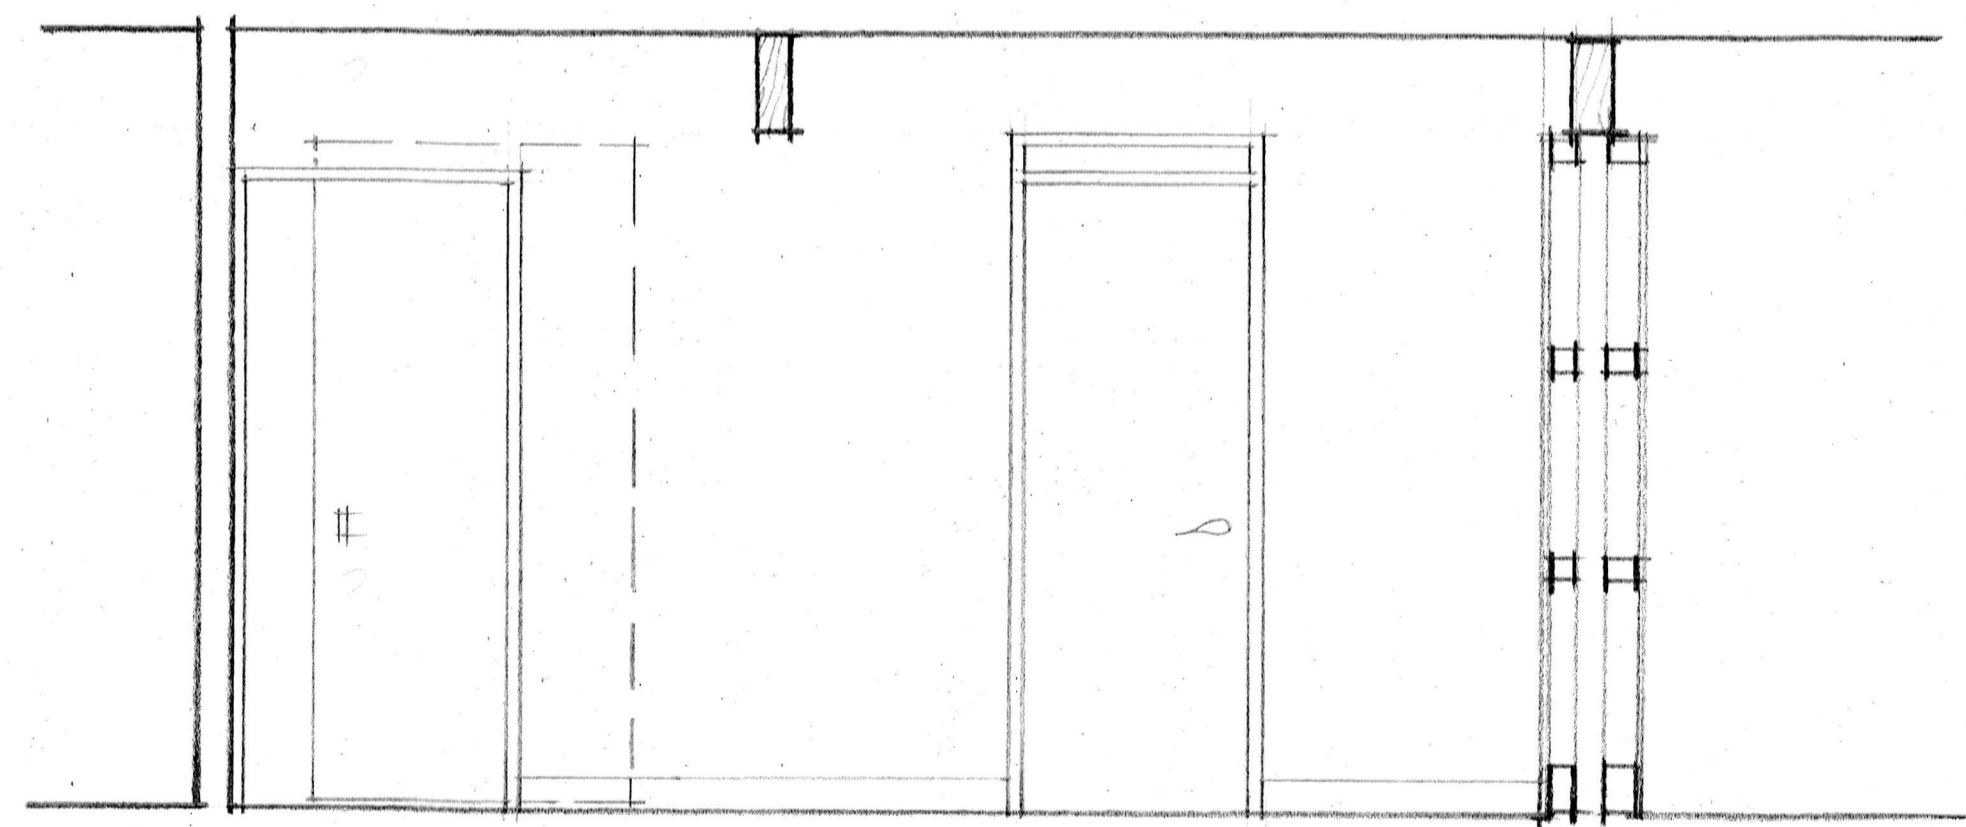

VIEW A

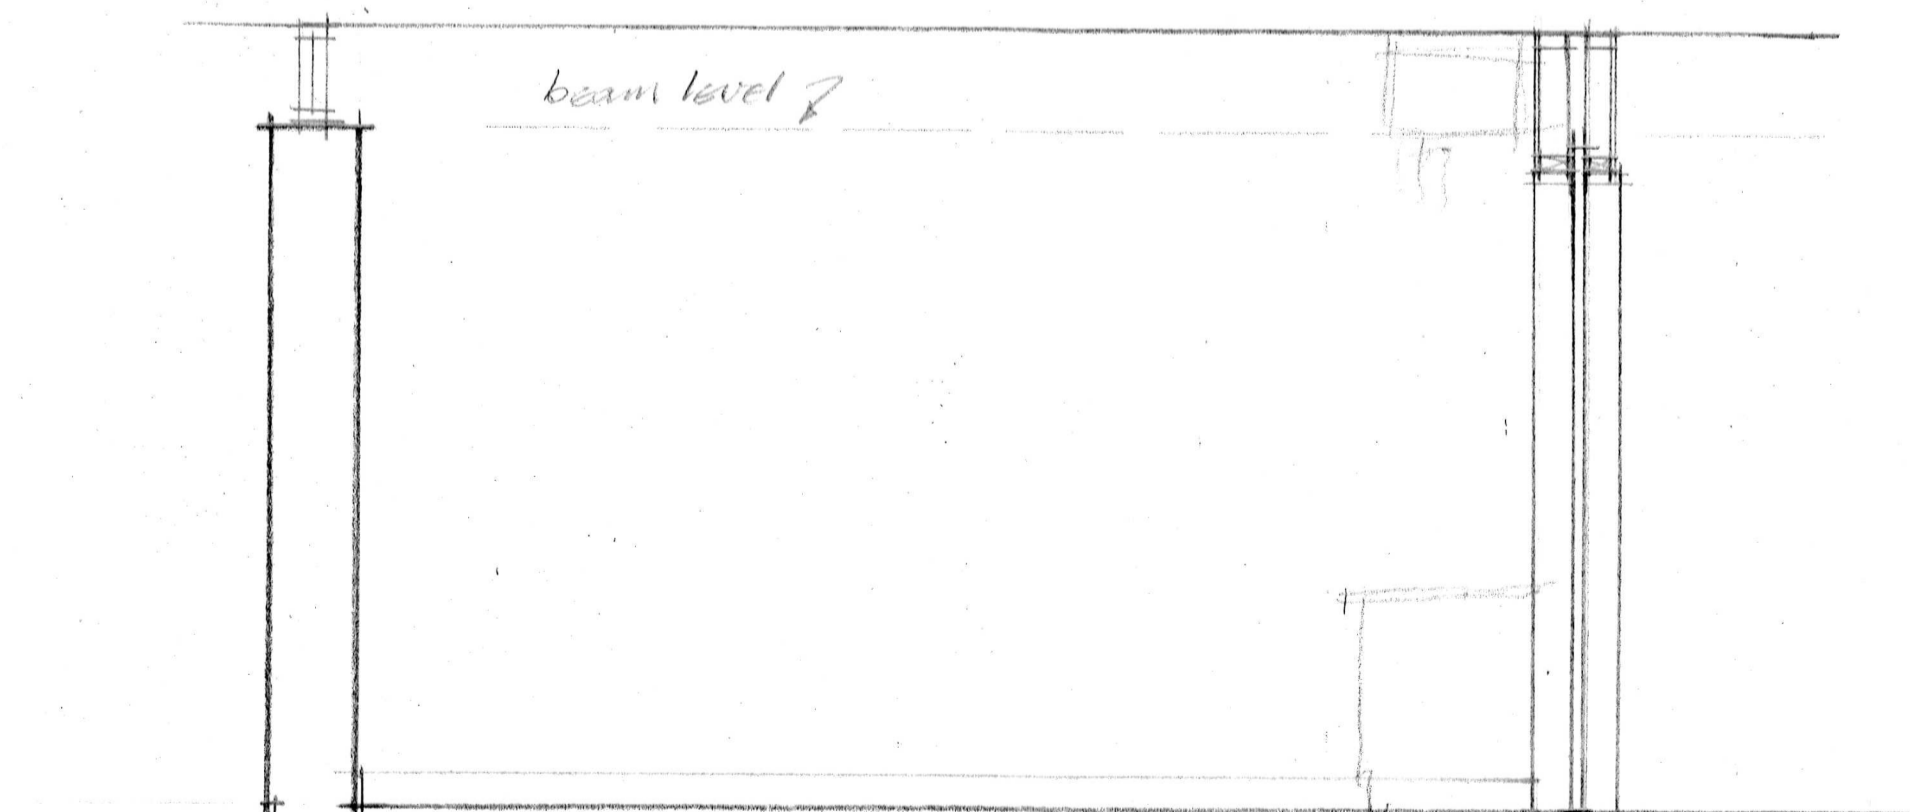

VIEW D

NO.	AMENDMENT	DATE	INTL.
JOB HOUSE FOR MR & MRS A. GODFREY EVENLODE AV. PENARTH.			
TITLE DRAFT SURGERY LAYOUT			
SCALE 1/2" = 1' 0"			
DATE	OCT 72	JOB NO.	DRAWING NO.
DRAWN	<i>[Signature]</i>	1361	DS
CHECKED			
HIRD AND BROOKS F/A R I B A M T P I ARCHITECTS AND PLANNING CONSULTANTS 30 STANWELL ROAD PENARTH TEL 704121-2			