




EAST INTERNAL ELEVATION

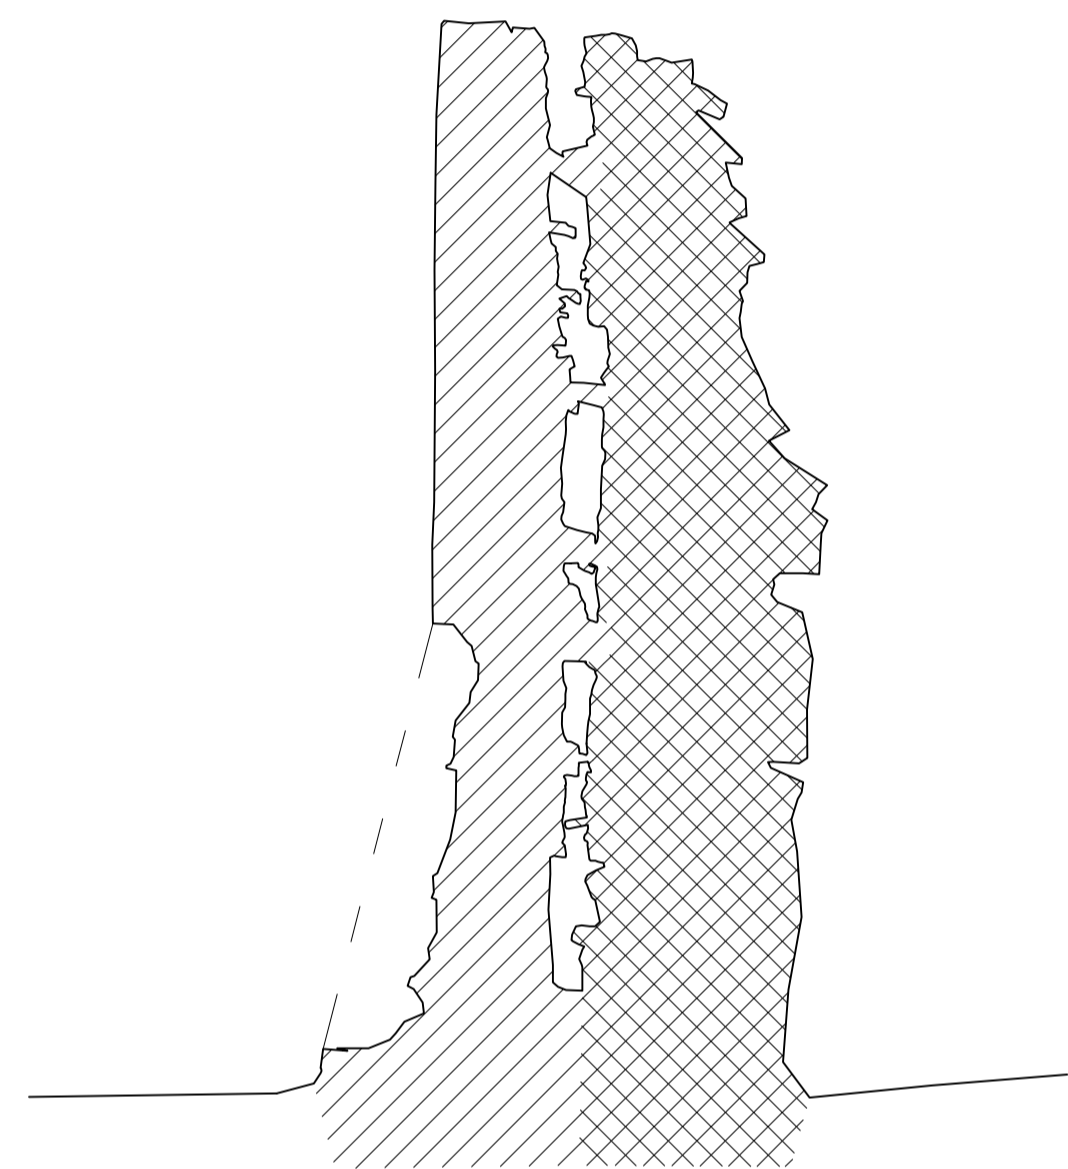

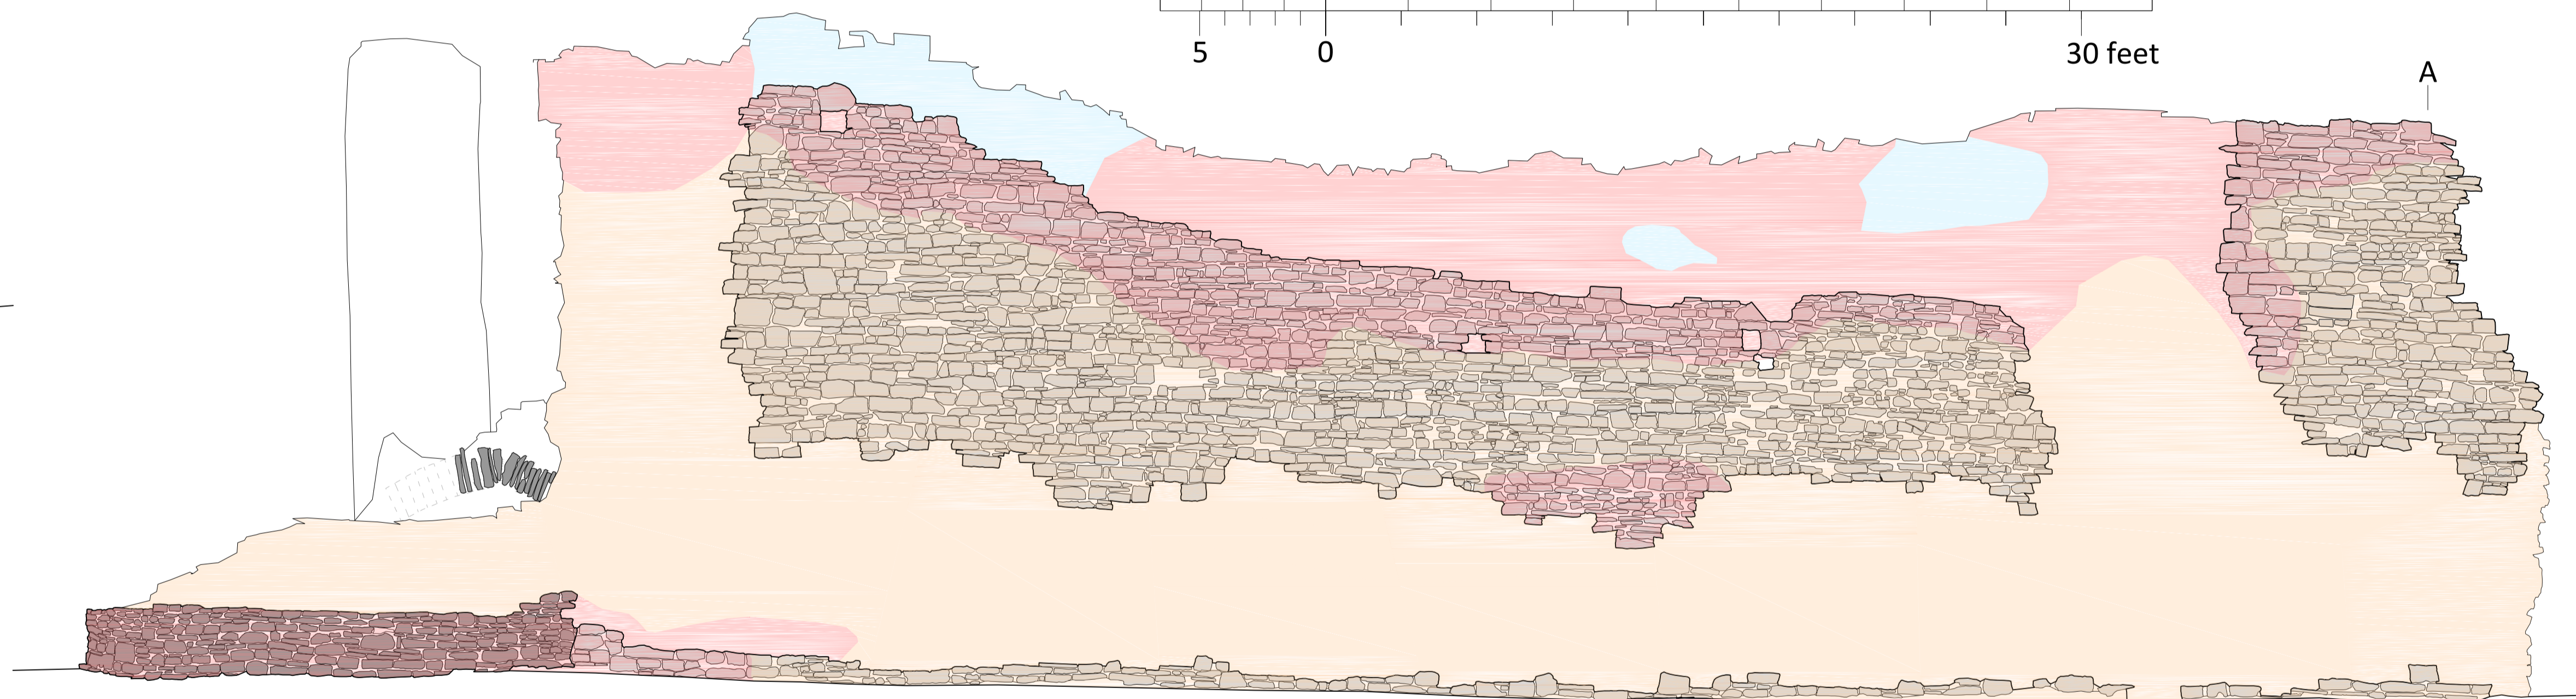





SECTION A-A

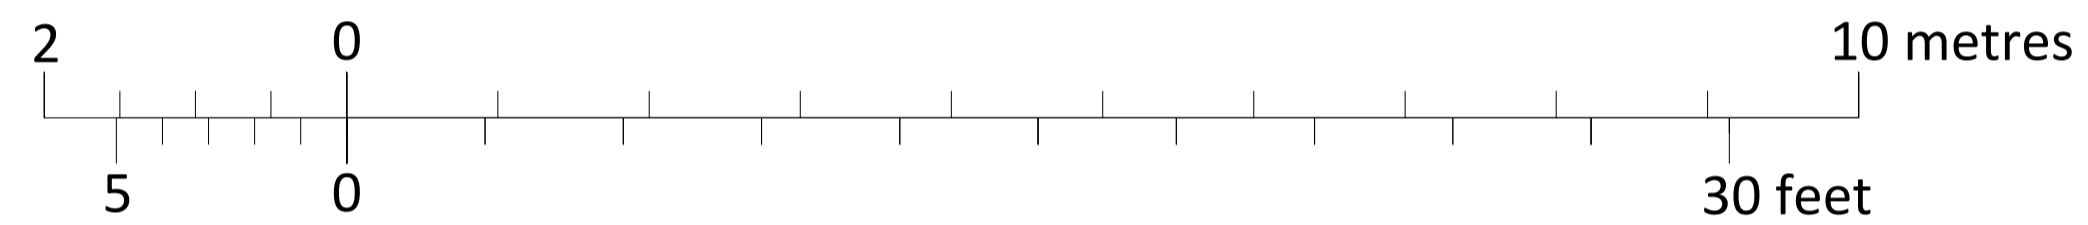

EAST EXTERNAL ELEVATION

**Tretower Castle,  
Crickhowell, Powys**

East Bailey Wall  
Elevations & Section;  
Mortar Horizons

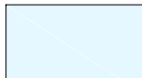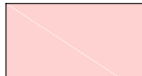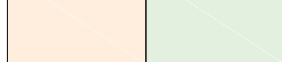-  1200-50
-  Unknown - ? late C13th
-  Ministry of Works
-  Unknown
- 
- 

Drawing 4 of 6

NGR: SO1845421260

Print Scale

1:50 at A1

Surveyor


Ross Cook

Drawn

Ross Cook

Date

March 2015

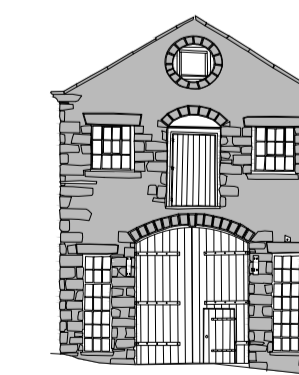

**ArchaeoDomus**  
Archaeological &  
Heritage Services

ross.cook@archaeodomus.co.uk

www.archaeodomus.co.uk

Tel: 07910 213557 / 01570 218048

3 Cysgod-y-Coed, Cwmann,  
Lampeter, Carmarthen, SA48 8DN