


Tretower Castle, Crickhowell, Powys

South Bailey Wall
Elevations & Section;
Mortar Horizons

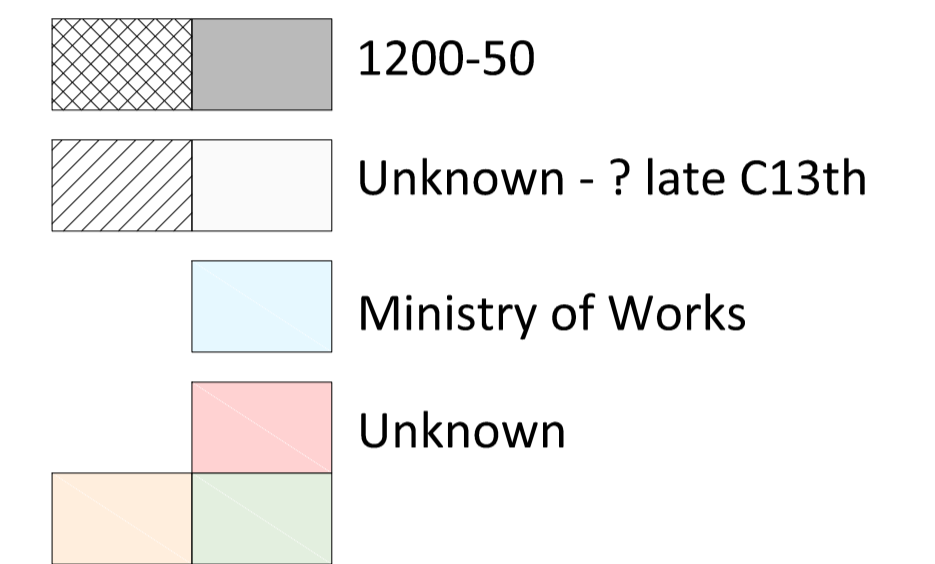

Drawing 5 of 6

NGR: SO1845421260

Print Scale

1:50 at A1

Surveyor

Ross Cook

Drawn

Ross Cook

Date

March 2015




ross.cook@archaeodomus.co.uk



www.archaeodomus.co.uk

Tel: 07910 213557 / 01570 218048


3 Cysgod-y-Coed, Cwmann,
Lampeter, Carmarthen, SA48 8DN

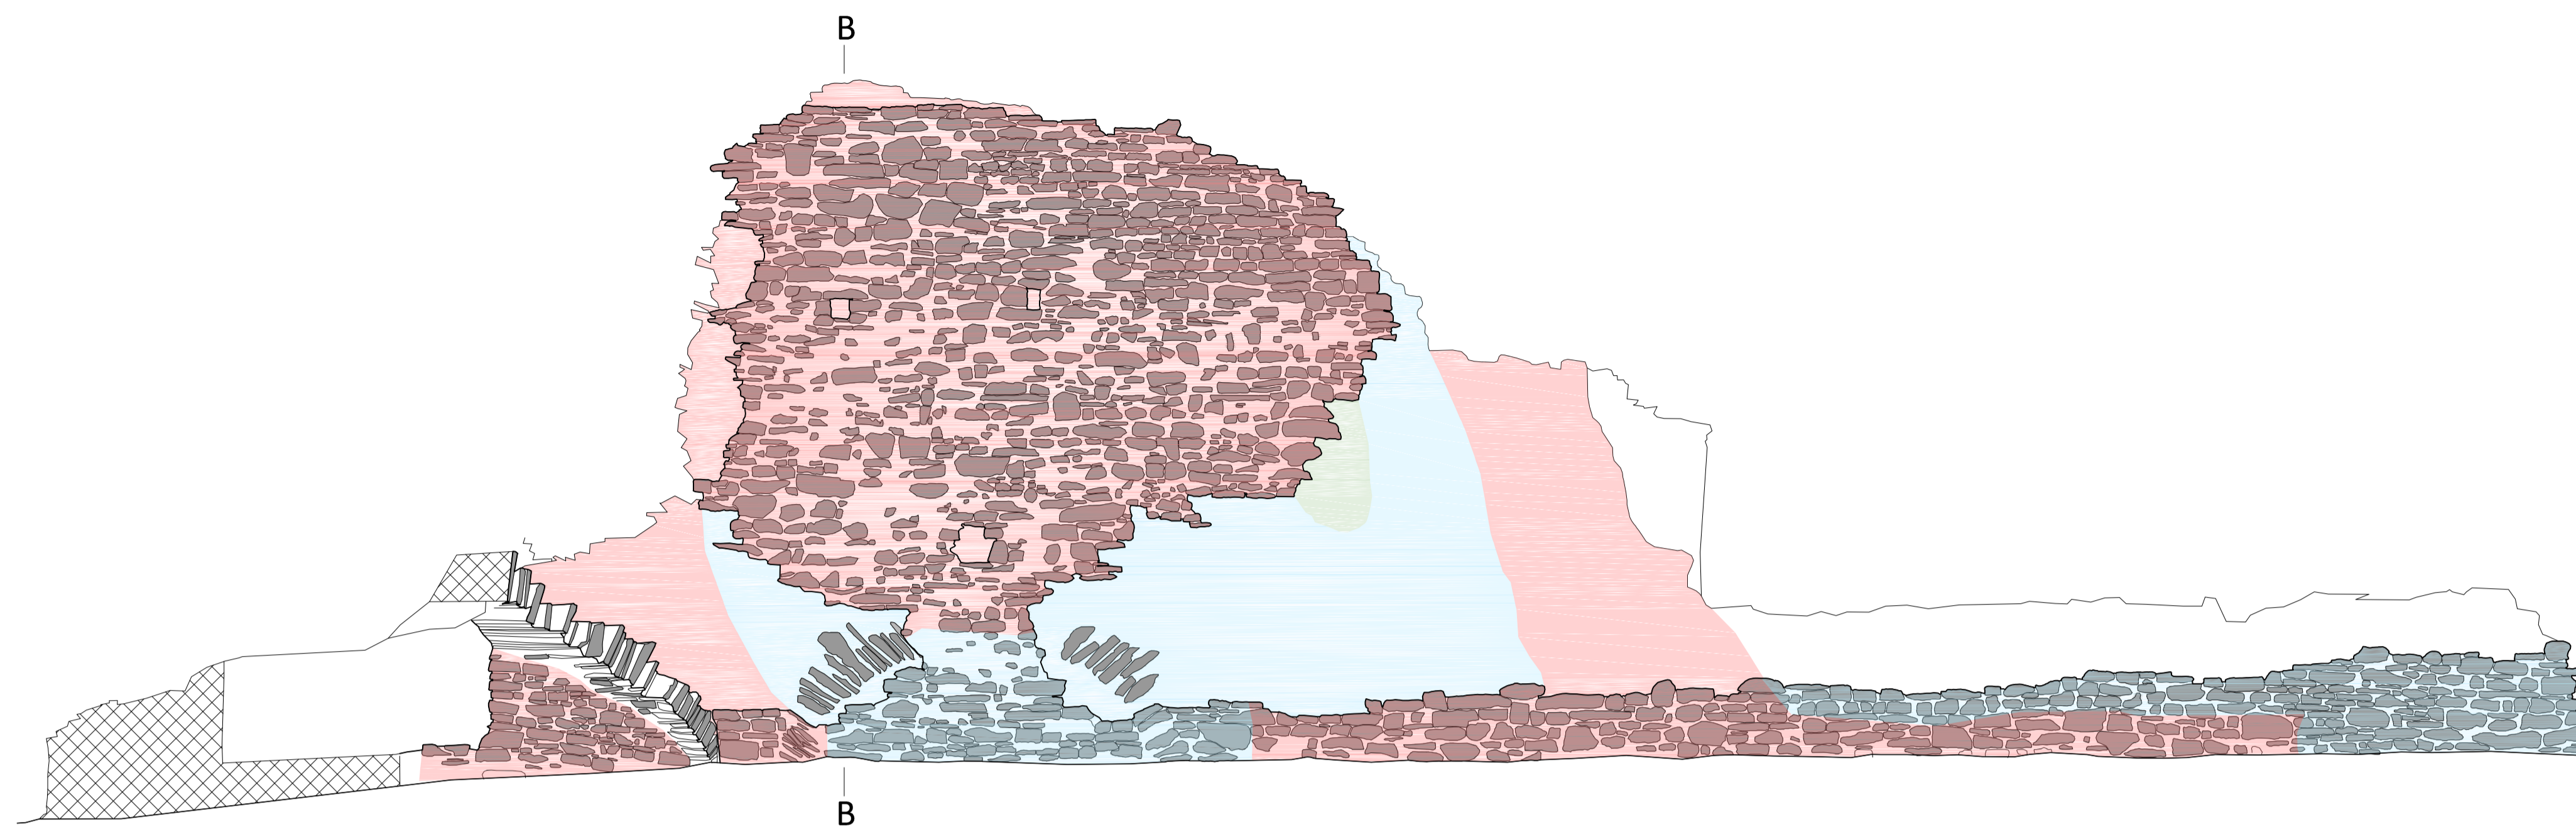

SOUTH INTERNAL ELEVATION

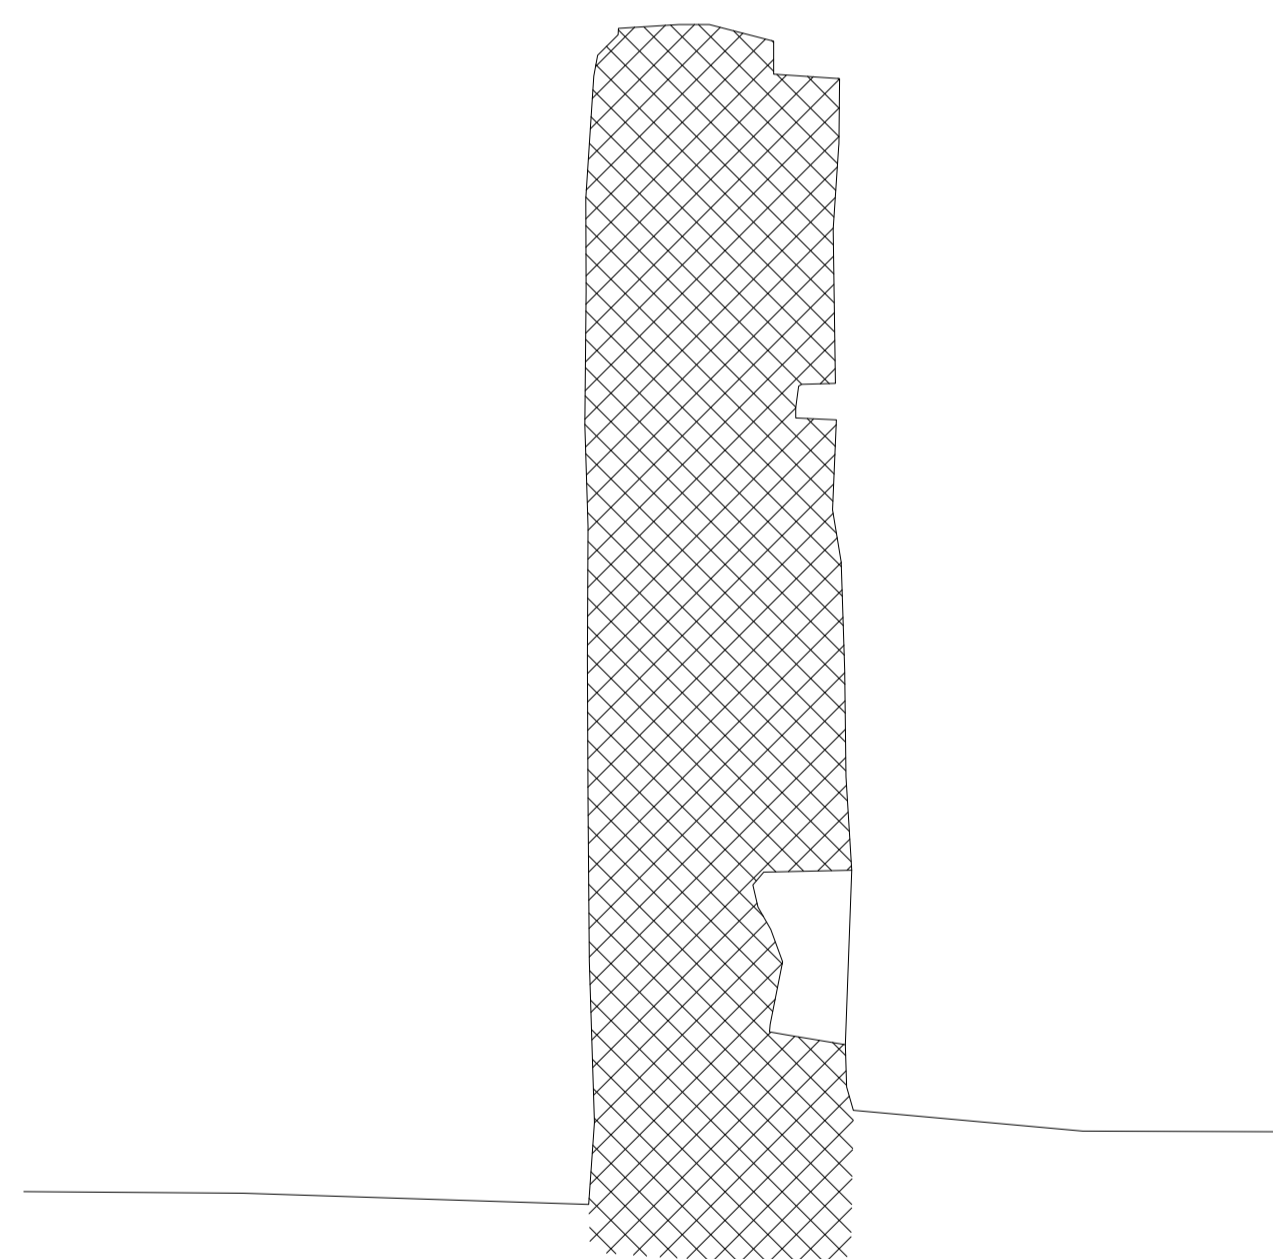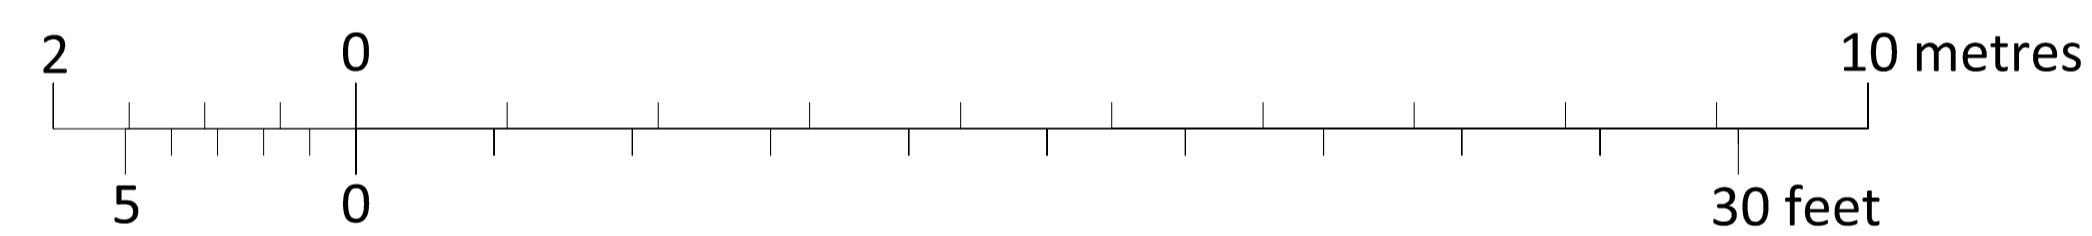

SECTION B-B

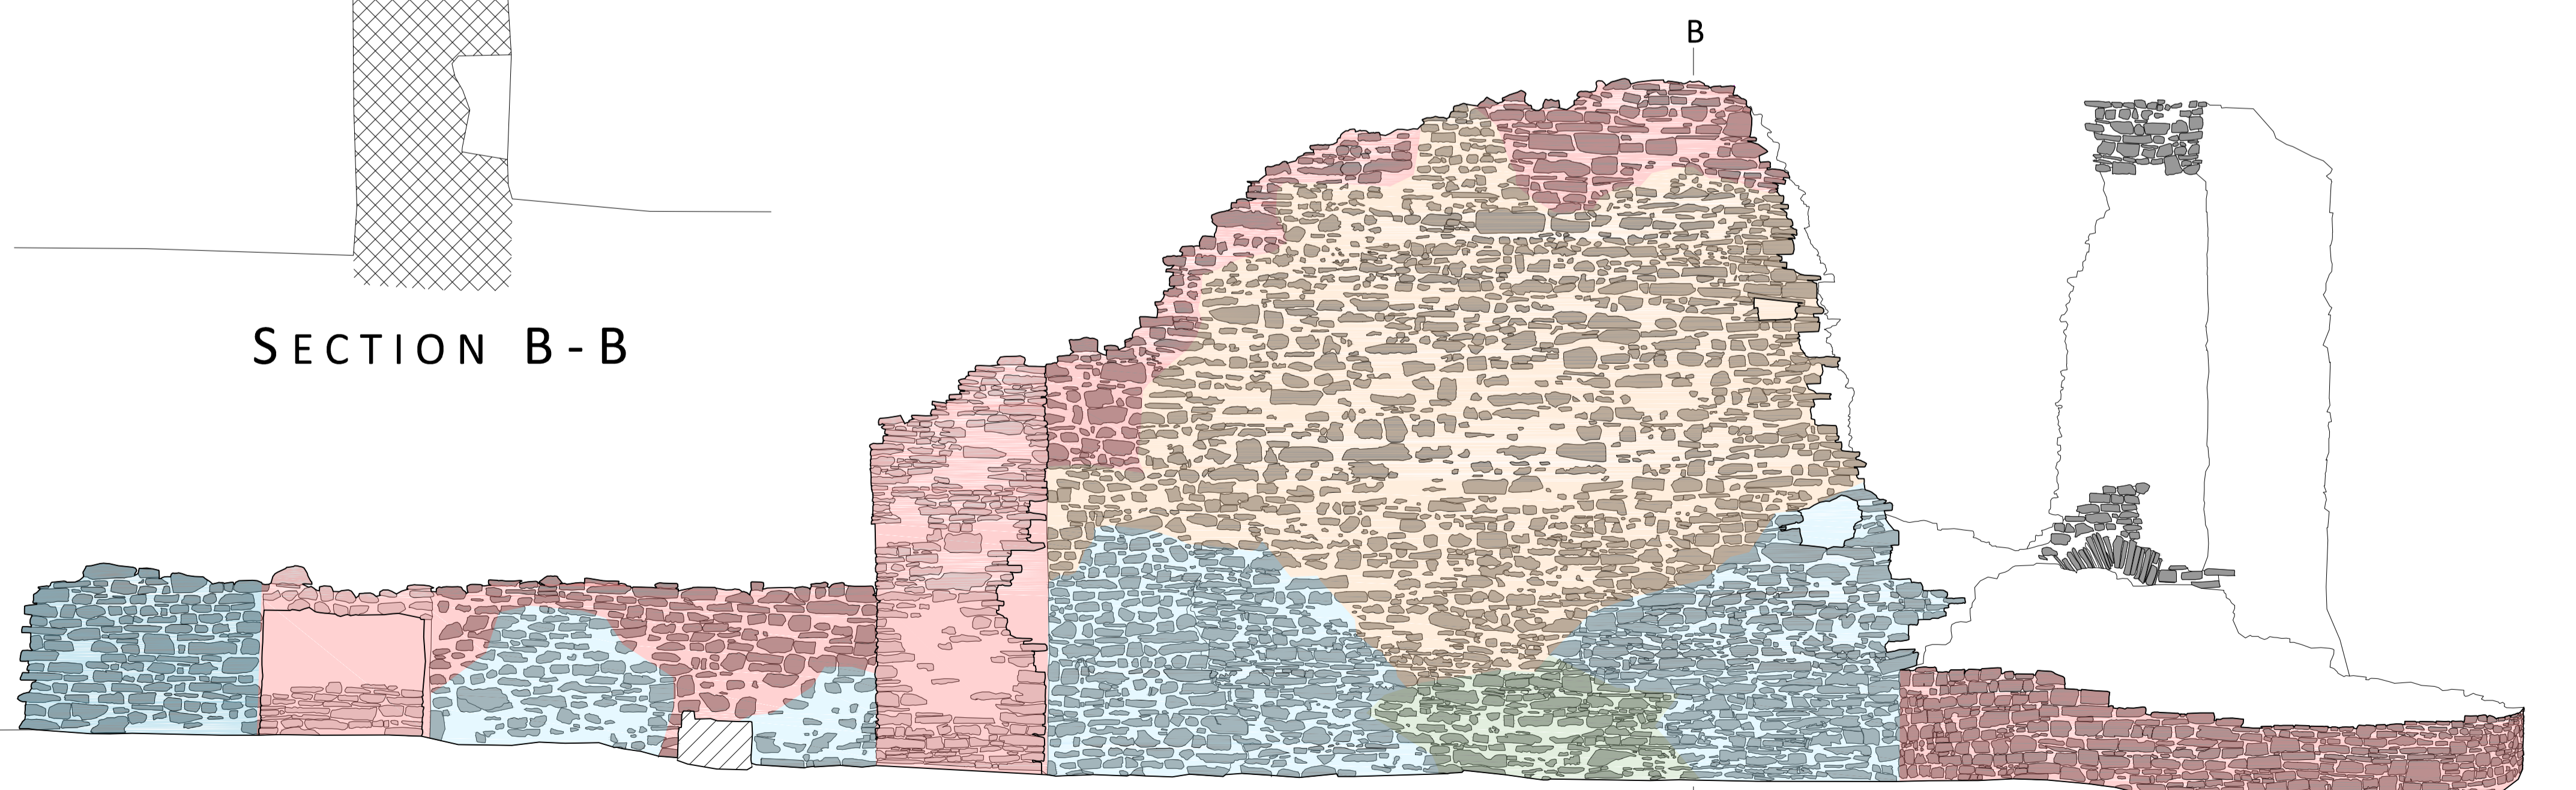

SOUTH EXTERNAL ELEVATION