


INSERT A EXTENSION OF PLOT 1A

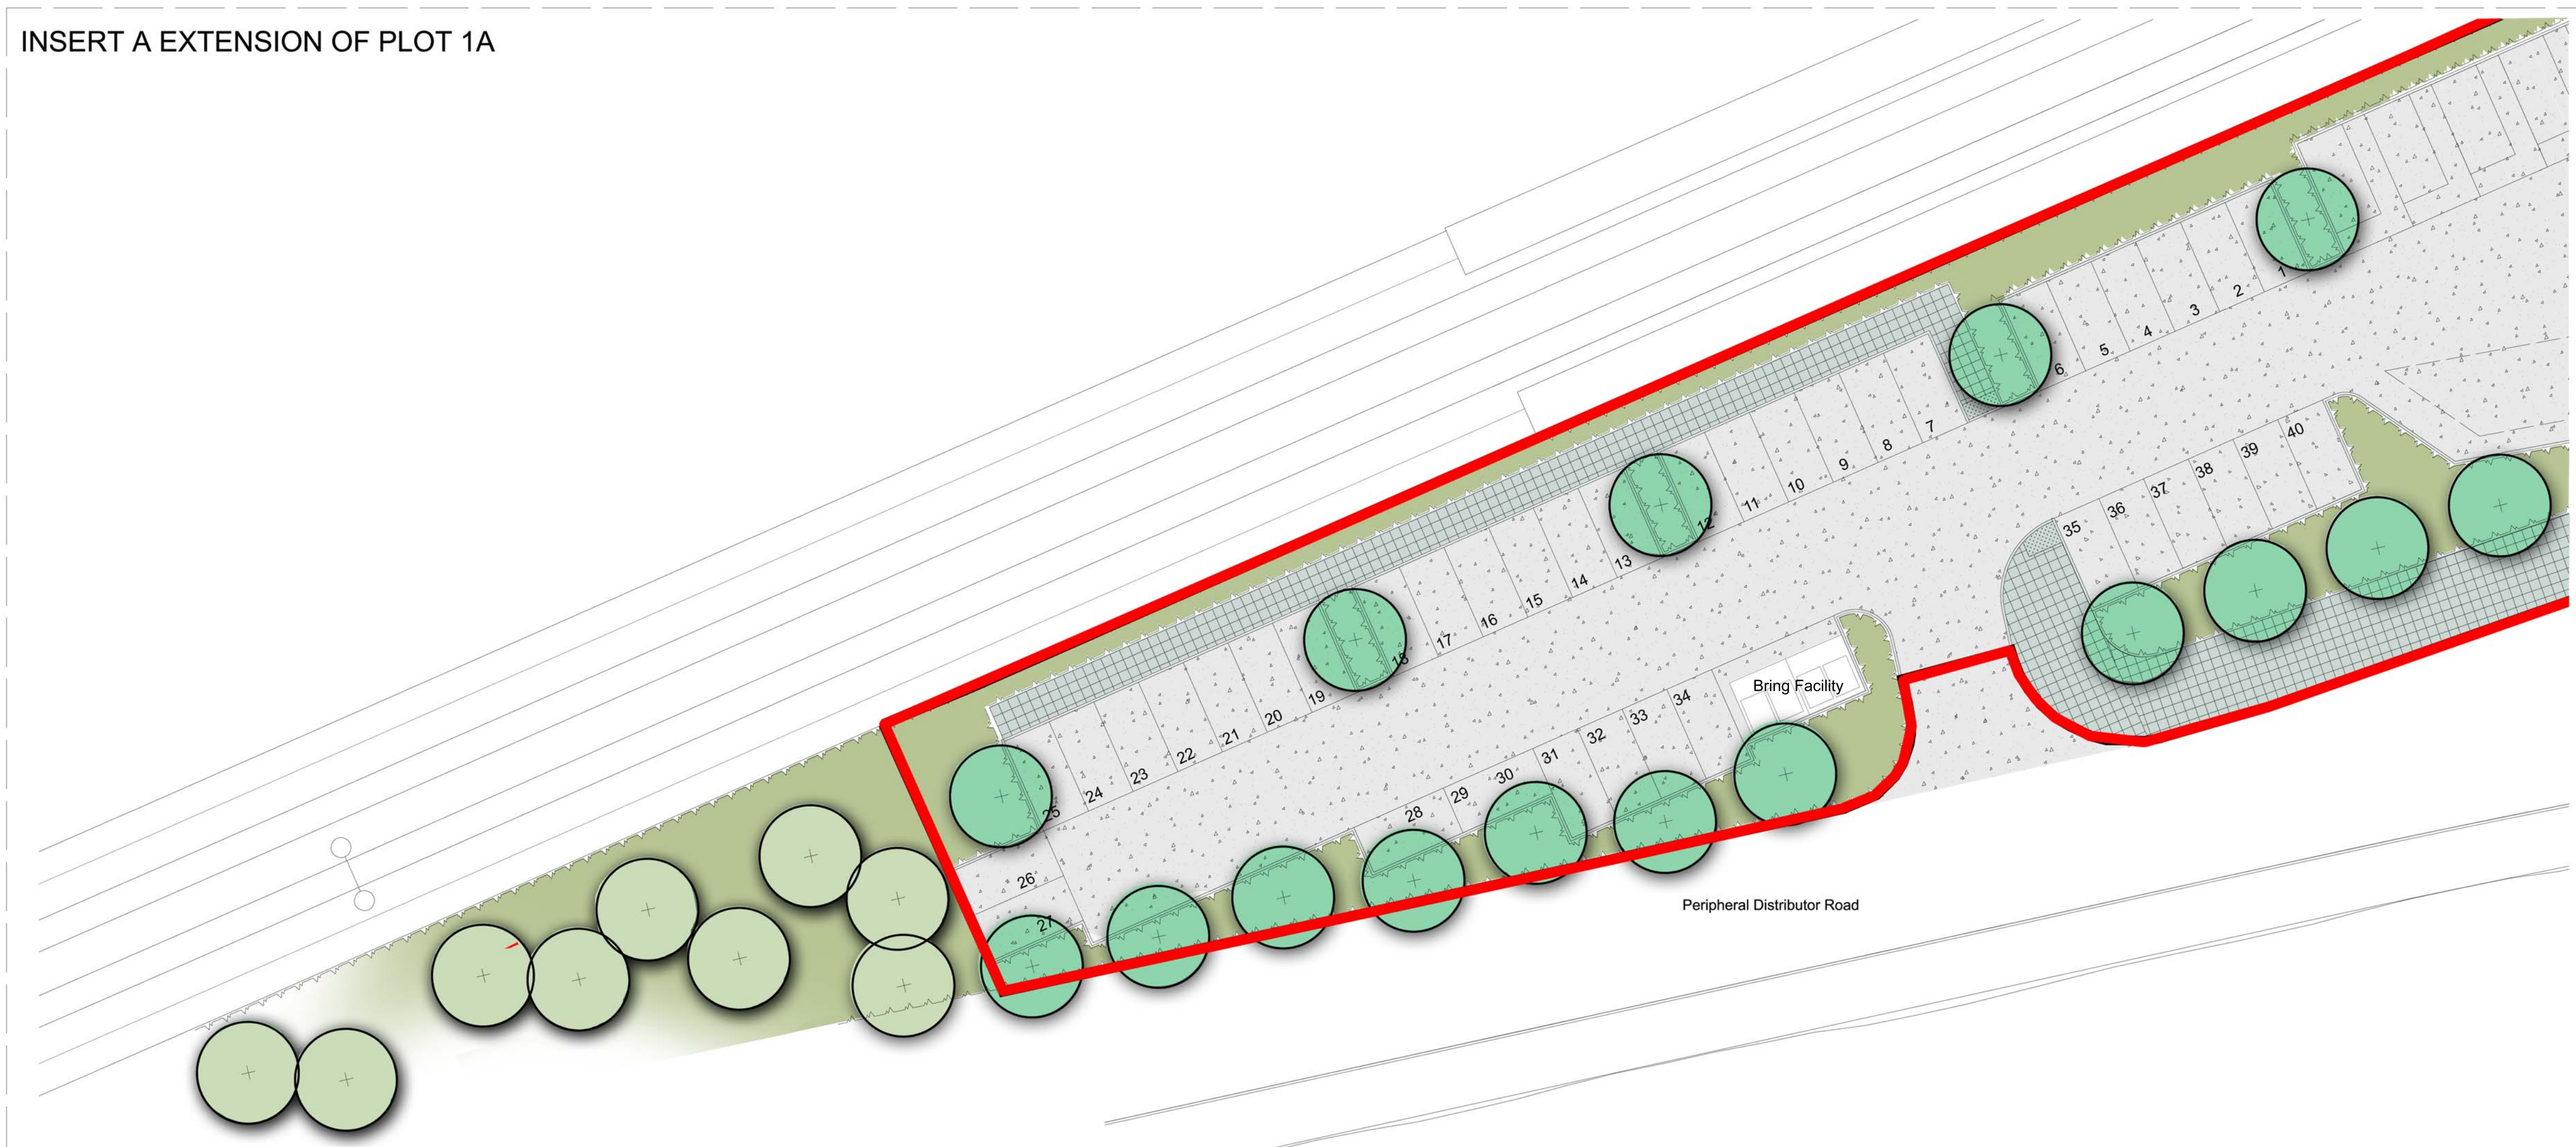


FOR LANDSCAPE ADJACENT PDR
REFER TO PDR LANDSCAPE STRATEGY FOR DETAILS

REFER TO LANDSCAPE MASTERPLAN
DWG. 1726/ LA/ WS/ - / U/ 90/ 01 FOR DETAILS


Legend

	Tarmac surfacing		Exposed aggregate textured PCC setts Reference Design Code CP7		Proposed tree planting for urban areas Secondary tree species Prunus 'Sunset Boulevard' Reference Design Code TR1		Recessed illuminaires to trees/ Uplighting Reference Design Code UL1
	Exposed aggregate textured PCC paving slab Reference Design Code CP1		Exposed aggregate textured PCC raised kerb Reference Design Code K1		Feature specimen tree species Davidia involucrata		Recessed illuminaires Reference Design Code UL3
	Exposed aggregate textured PCC setts Reference Design Code CP6		Bollards stainless steel (not circled) Reference Design Code TR1		Feature specimen tree to General Offices species Fagus sylvatica 'Dawyck'		Wall mounted luminaires Reference Design Code UL2
	Exposed aggregate textured PCC kerb Reference Design Code K1		Low raised turfed planters Natural stone facing and coping to walls to match same properties as Reference Design Code SP3		Proposed tree species adjacent the Peripheral Distributor Road Tilia cordata 'Greenspire'		Cycle stands stainless steel Reference Design Code C1
	PCC kerb Reference Design Code K2		Water feature - Reflective mirror pool natural stone facing and coping to water feature to match same properties as Reference Design Code SP3 except polished finish		Native shrub groundcover single species Fagus sylvatica		Steel grating to void and stairwell refer to Architects detail
	PCC Hazard warning paving, to comply with associated local hazard and equipment of Transport Specification Reference Design Code SP5		Proposed amenity grass Reference Design Code GP1		Finger post/ signage Reference Design Code FP1		Native shrub hedge, single species Fagus sylvatica
	Natural stone sett banding Reference Design Code SP3		Tree grilles, with natural stone banding Reference Design Code TGA1		Litter bin stainless steel Reference Design Code LB1		Screen pleached tree Tilia cordata
	Natural stone sawn flag paving Reference Design Code SP1		Tree grilles, with natural stone banding Reference Design Code TGA2		Lighting column road standard Reference Design Code L1 and engineers layout		Bespoke bench/ seat stainless steel to match similar properties to Design Code S1
	Exposed aggregate textured PCC kerb last flush Reference Design Code K1		Proposed tree planting for urban areas Principal tree species Platanus x hispania Reference Design Code TR1		Illuminated bollards Shower circle Reference Design Code LB1		Planning application boundary

Note: Stainless steel door barriers where required to comply with Building Regulations

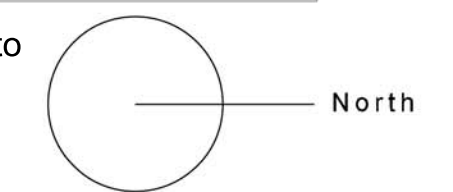

INSERT A REFER TO EXTENSION PLOT 1A

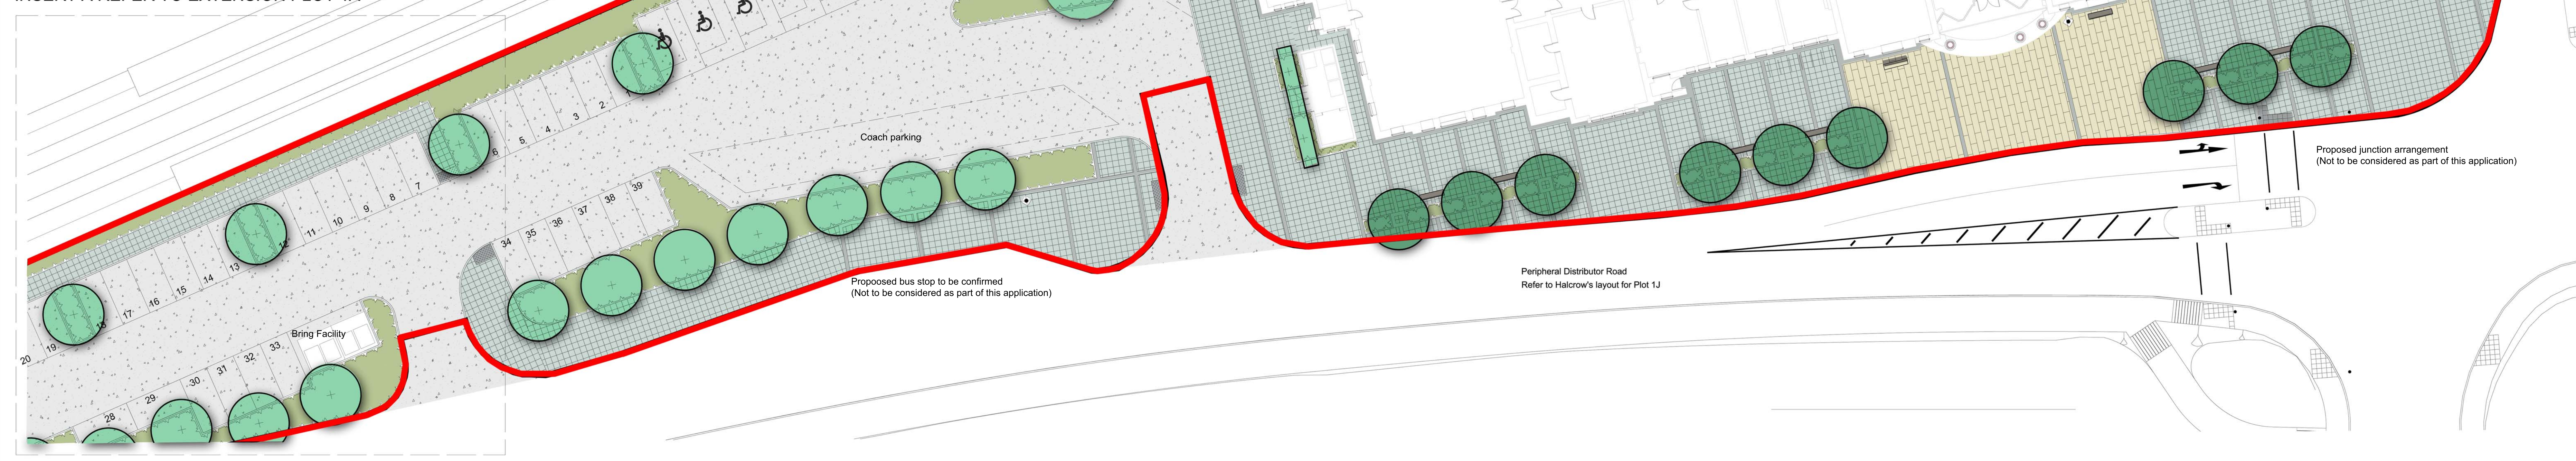

REFER TO LANDSCAPE MASTERPLAN
DWG. 1726/ LA/ WS/ - / U/ 90/ 01 FOR DETAILS

Do not scale this drawing
Landscape elements to the north of the
reference in agreed dimensions from site
This drawing is copyright

amendments			
A	Issued for planning	RO	TA
		16	12
		08	08
B	Red line to plot 1A added for purposes of co-ordination. Final confirmation of red line boundary refer to Halcrow's layouts.	RO	TA
		17	12
		08	08

drawing status:	Planning		
project:	Ebbw Vale, The Works Plot 1A - General Offices		
job number:	LP 1726		
drawing title:	Landscape Masterplan		
drawing number:	1726/ LA/ WS / - / U/ 90/ 02		
revision:	scale:	date:	
B	1:200 @A1	Oct '08	
for information:	drawn:	auth:	date:
for consultation:	RO	TA	27.11.08

