


# GLYN PITS COLLIERY

## Long Section through Beam Engine House.

View from South (not all details shown)  
(SAM: MM192, NPRN: 33566)

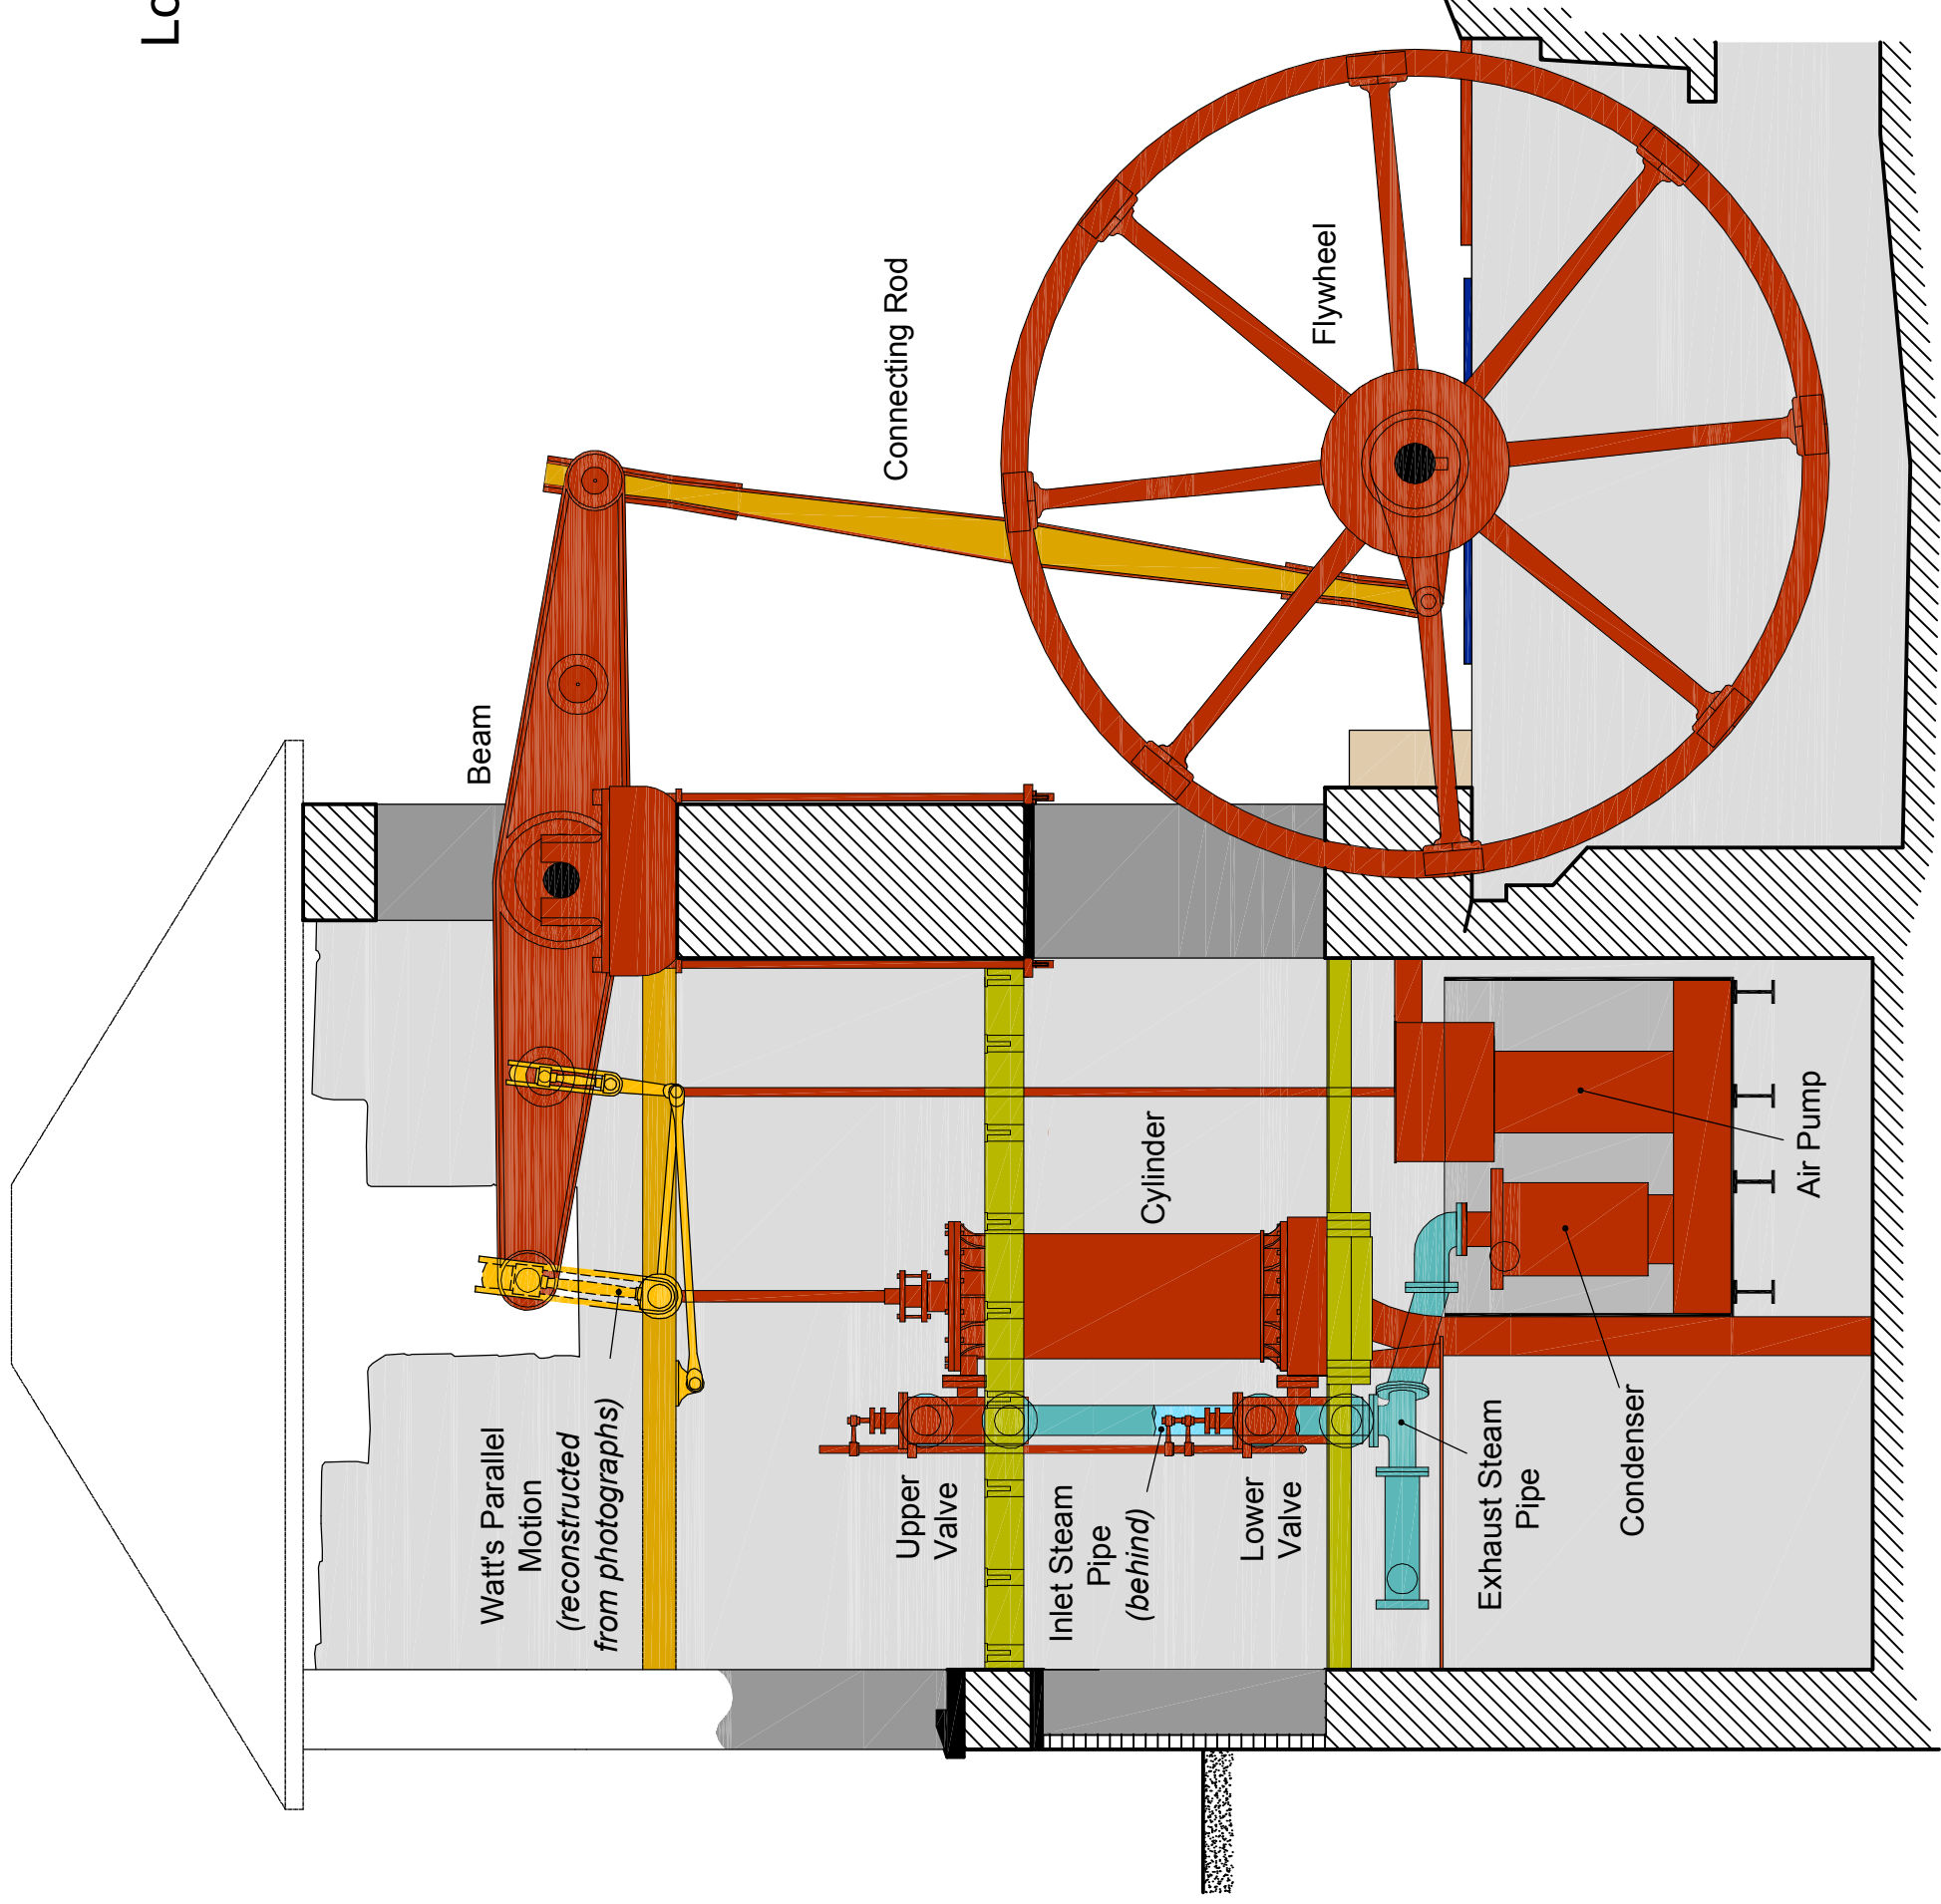

	Masonry - elevation
	Masonry - opening
	Masonry - section
	Brickwork
	Brickwork - section
	Ironwork
	Cast iron floor beams
	Bearing carrier plate
	Timber
	Reconstructed motion
	Cold-well Tank
	Inlet steam pipe
	Exhaust steam pipe
	Conjectured
	Hidden

