


Figured dimensions must be taken, not scaled measurements. Any discrepancies in this drawing must be reported immediately to the architect. Contractors must check all dimensions on site

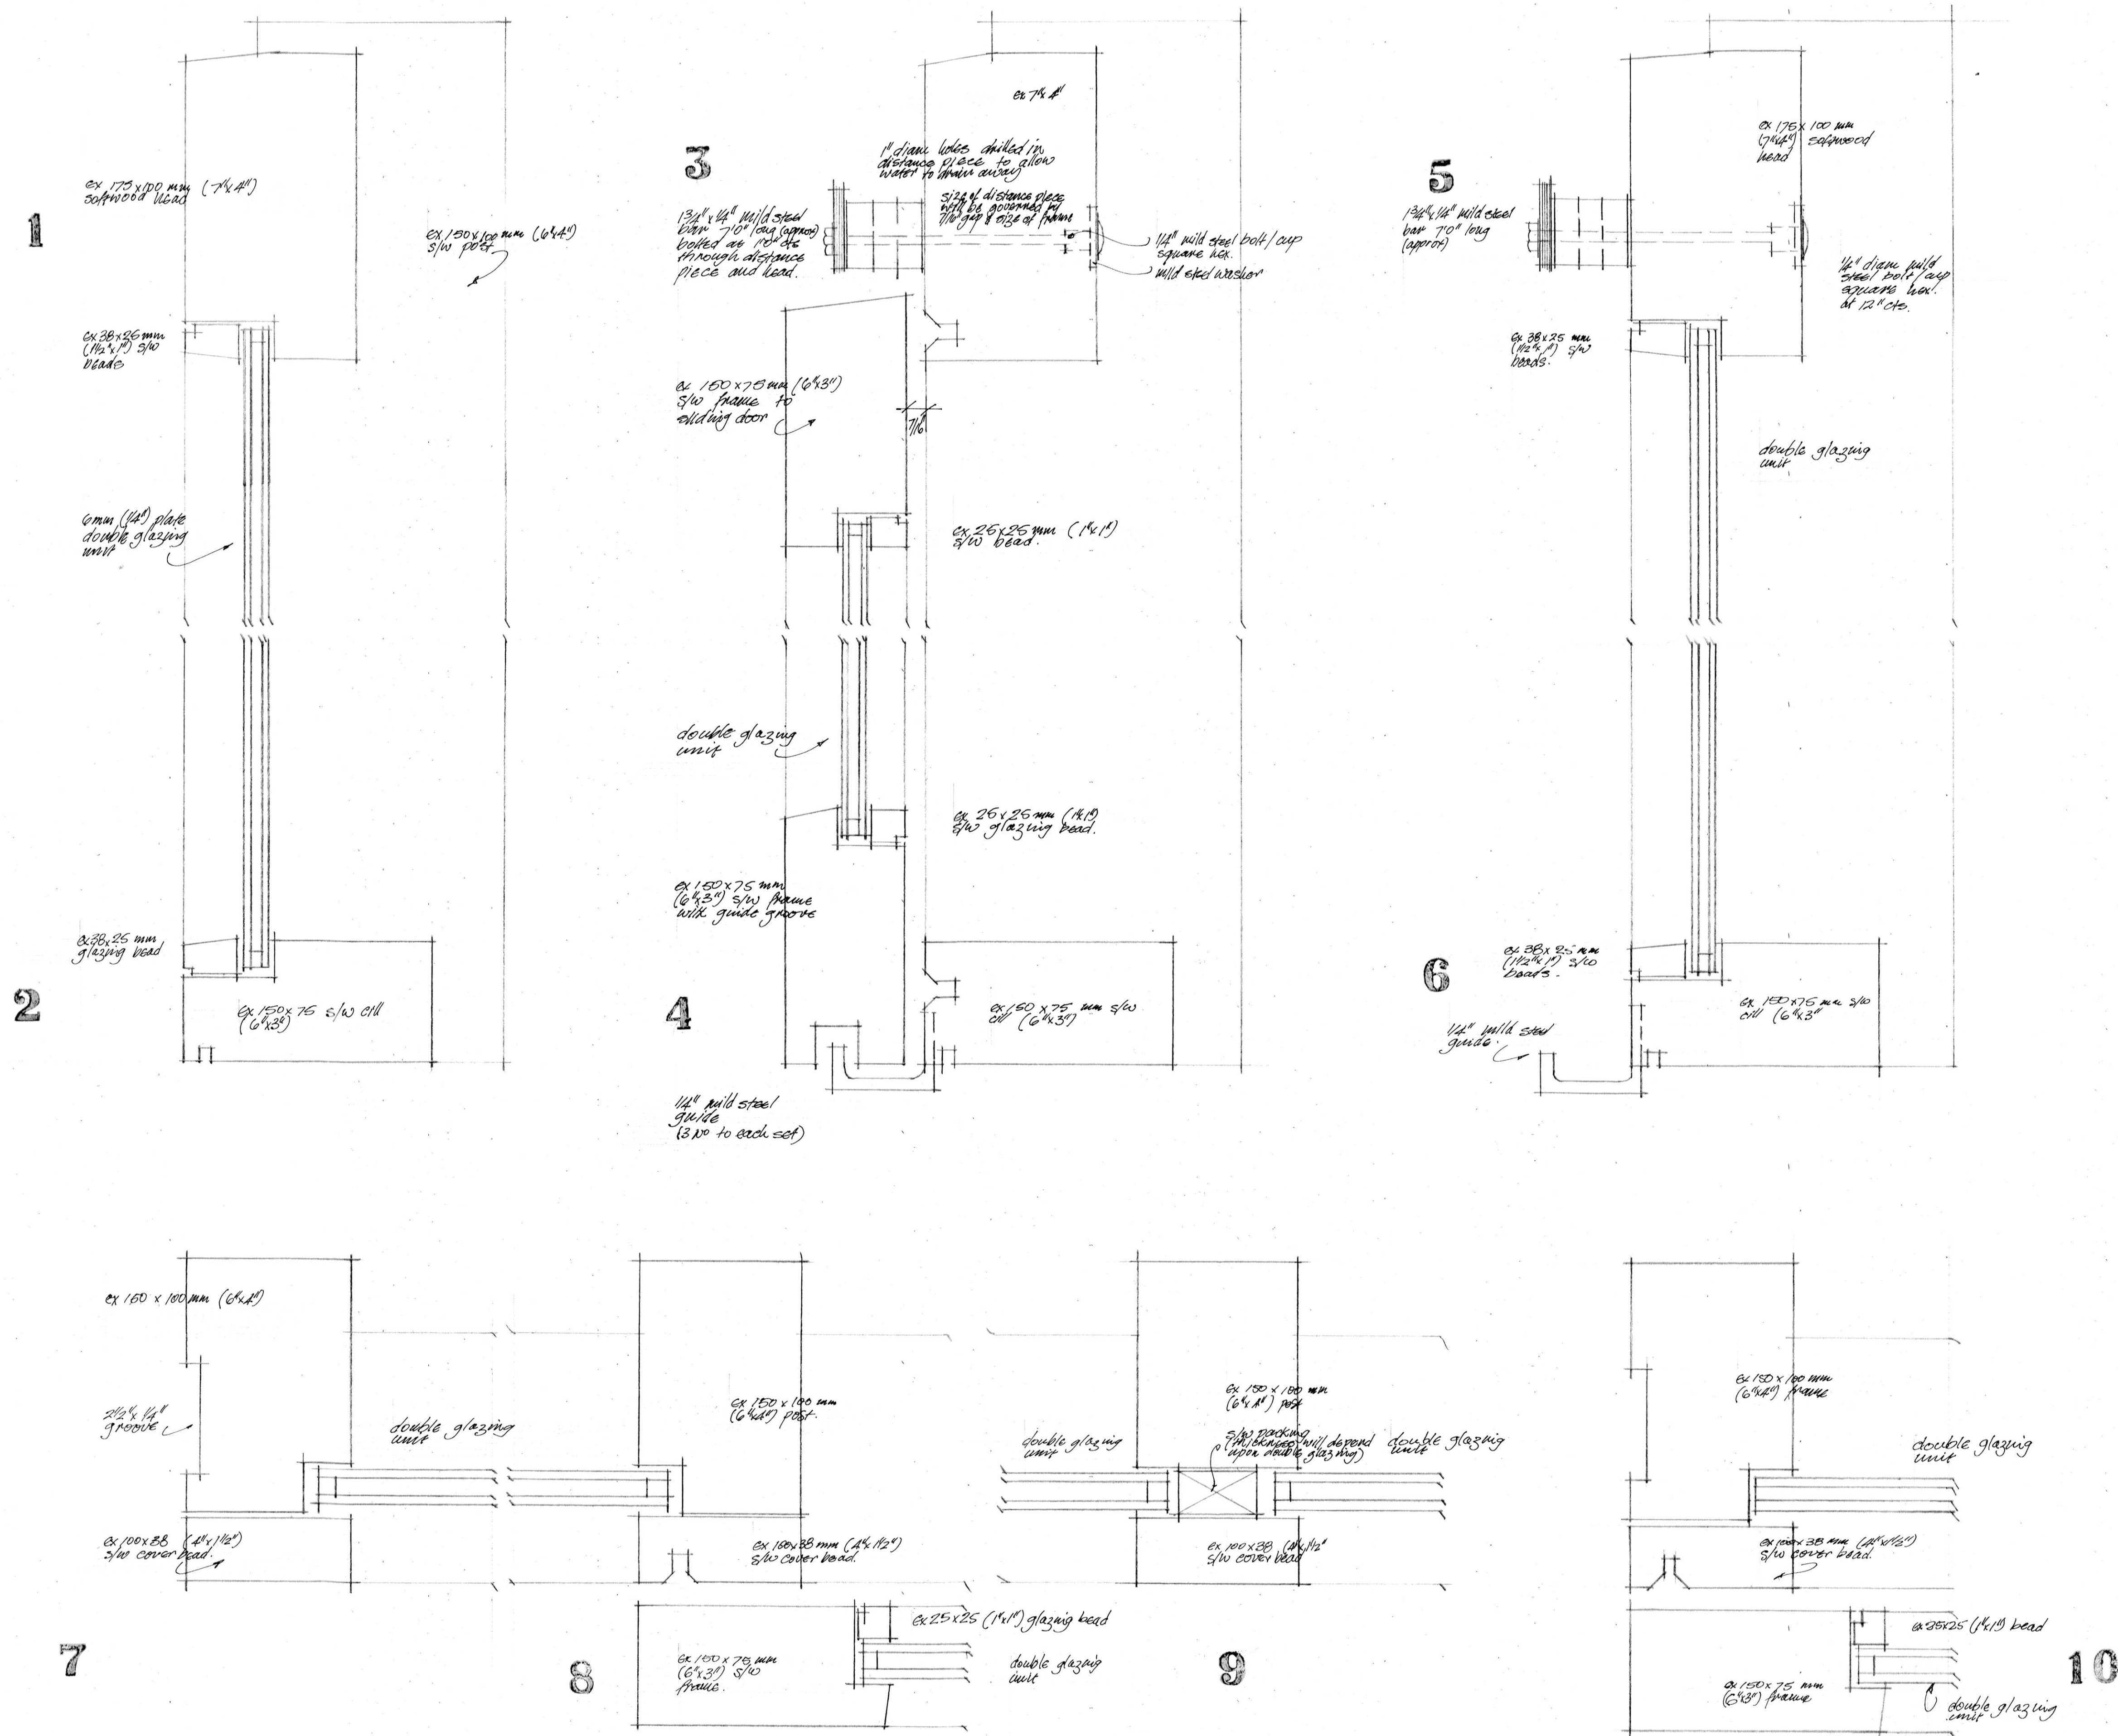

NO.	AMENDMENT	DATE	INTL.
JOB	HOUSE FOR MR & MRS. A. GODFREY EVENLODE AV. PENARTH		
TITLE	JOINERY DETAILS		
SCALE	1/2 FULL SIZE		
DATE	FEB 73	JOB NO.	DRAWING NO.
DRAWN	MH	1361	21
CHECKED			
HIRD AND BROOKS F/RIBA FRPI ARCHITECTS AND PLANNING CONSULTANTS 30 STANWELL ROAD PENARTH TEL 704121-2			