
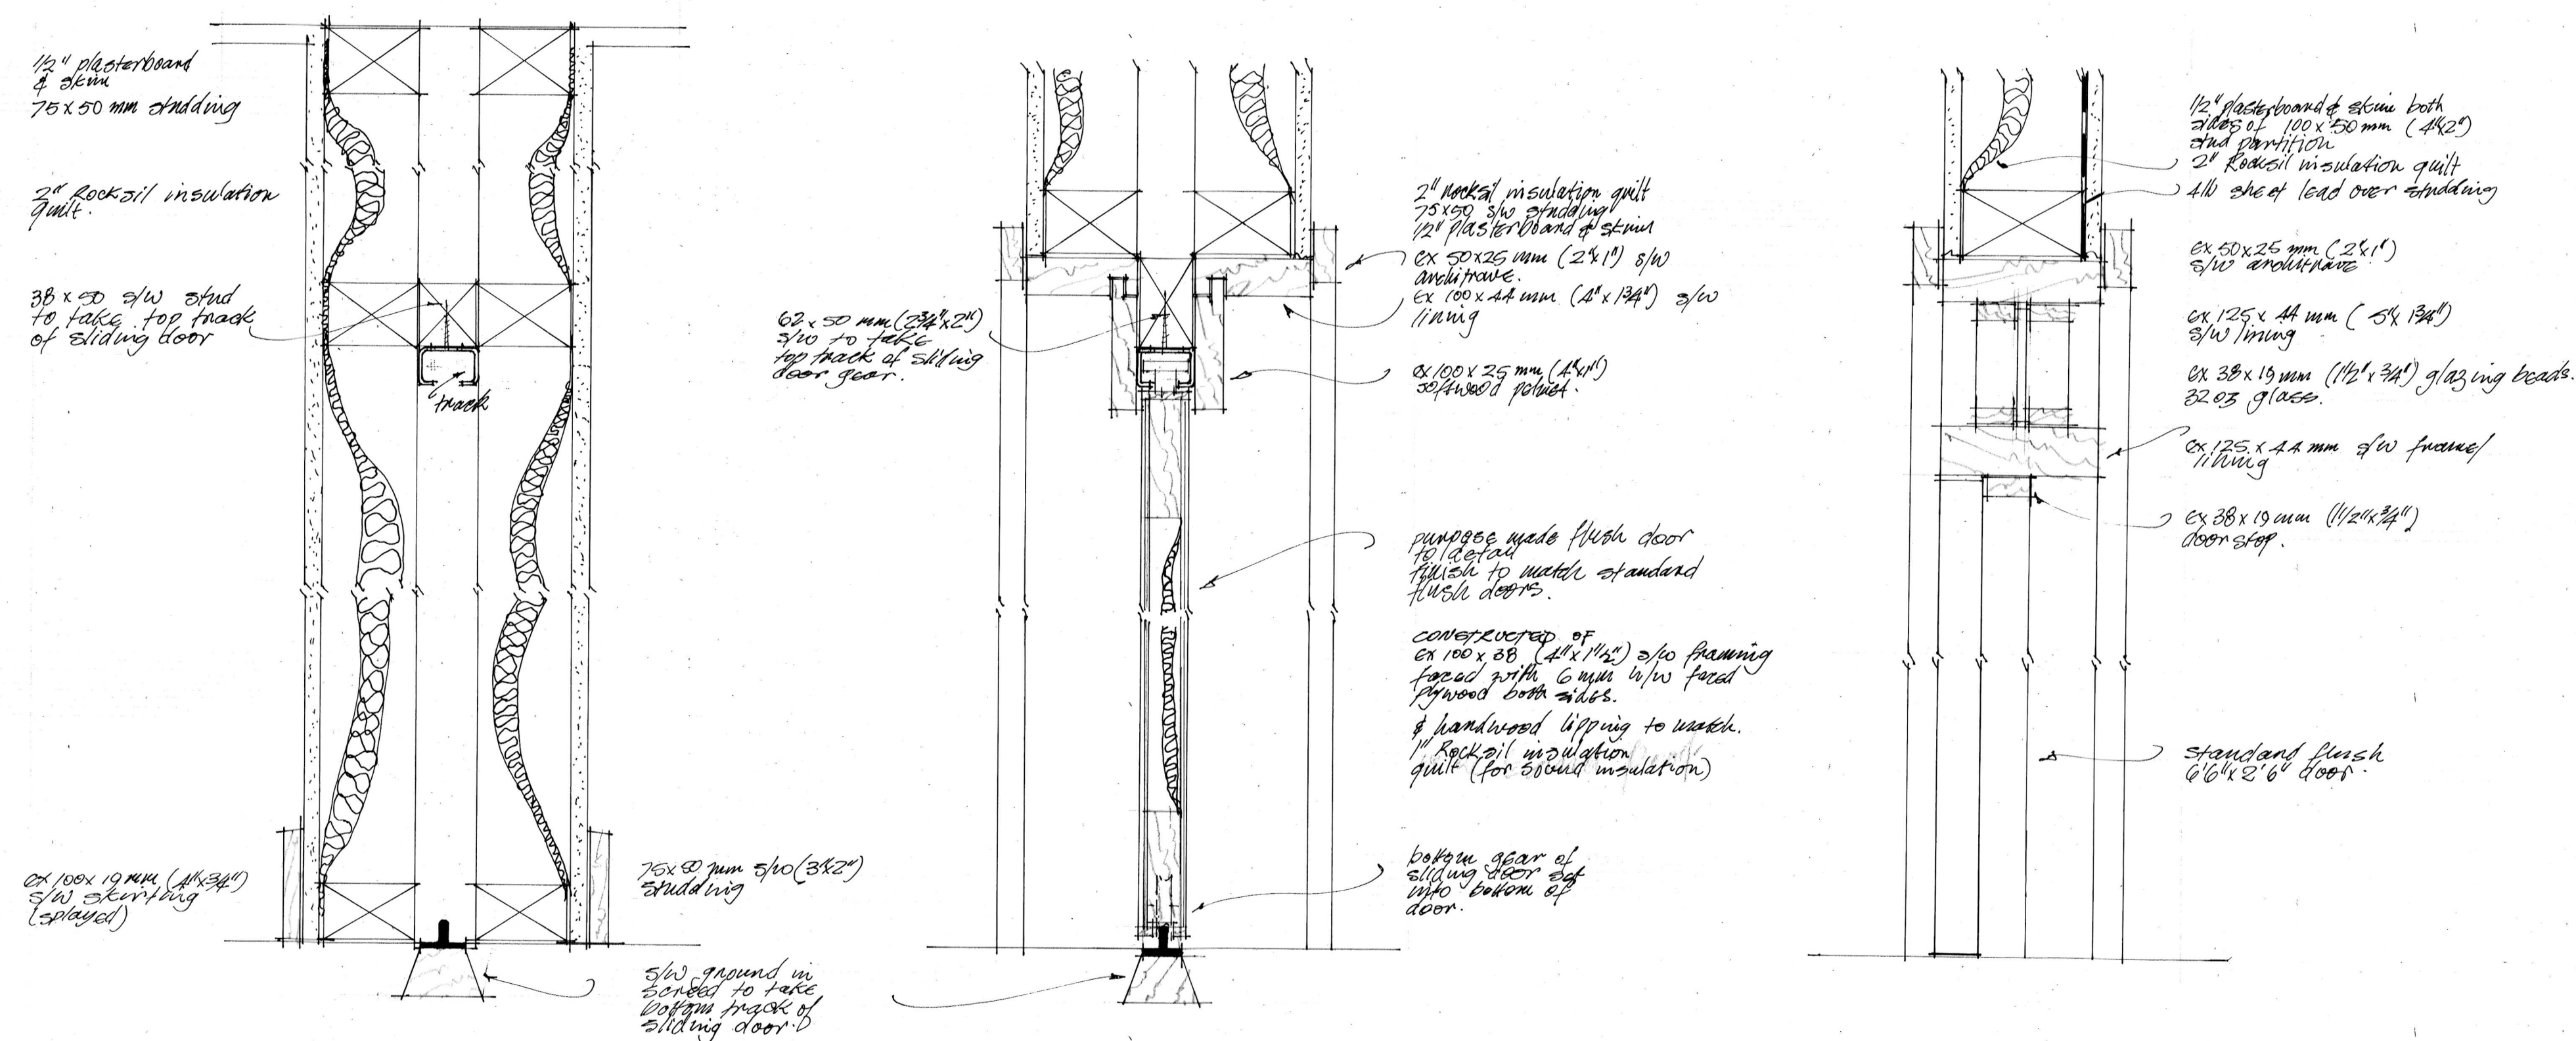


Figured dimensions must be taken, not scaled measurements. Any discrepancies in this drawing must be reported immediately to the architect.

Contractors must check all dimensions on site

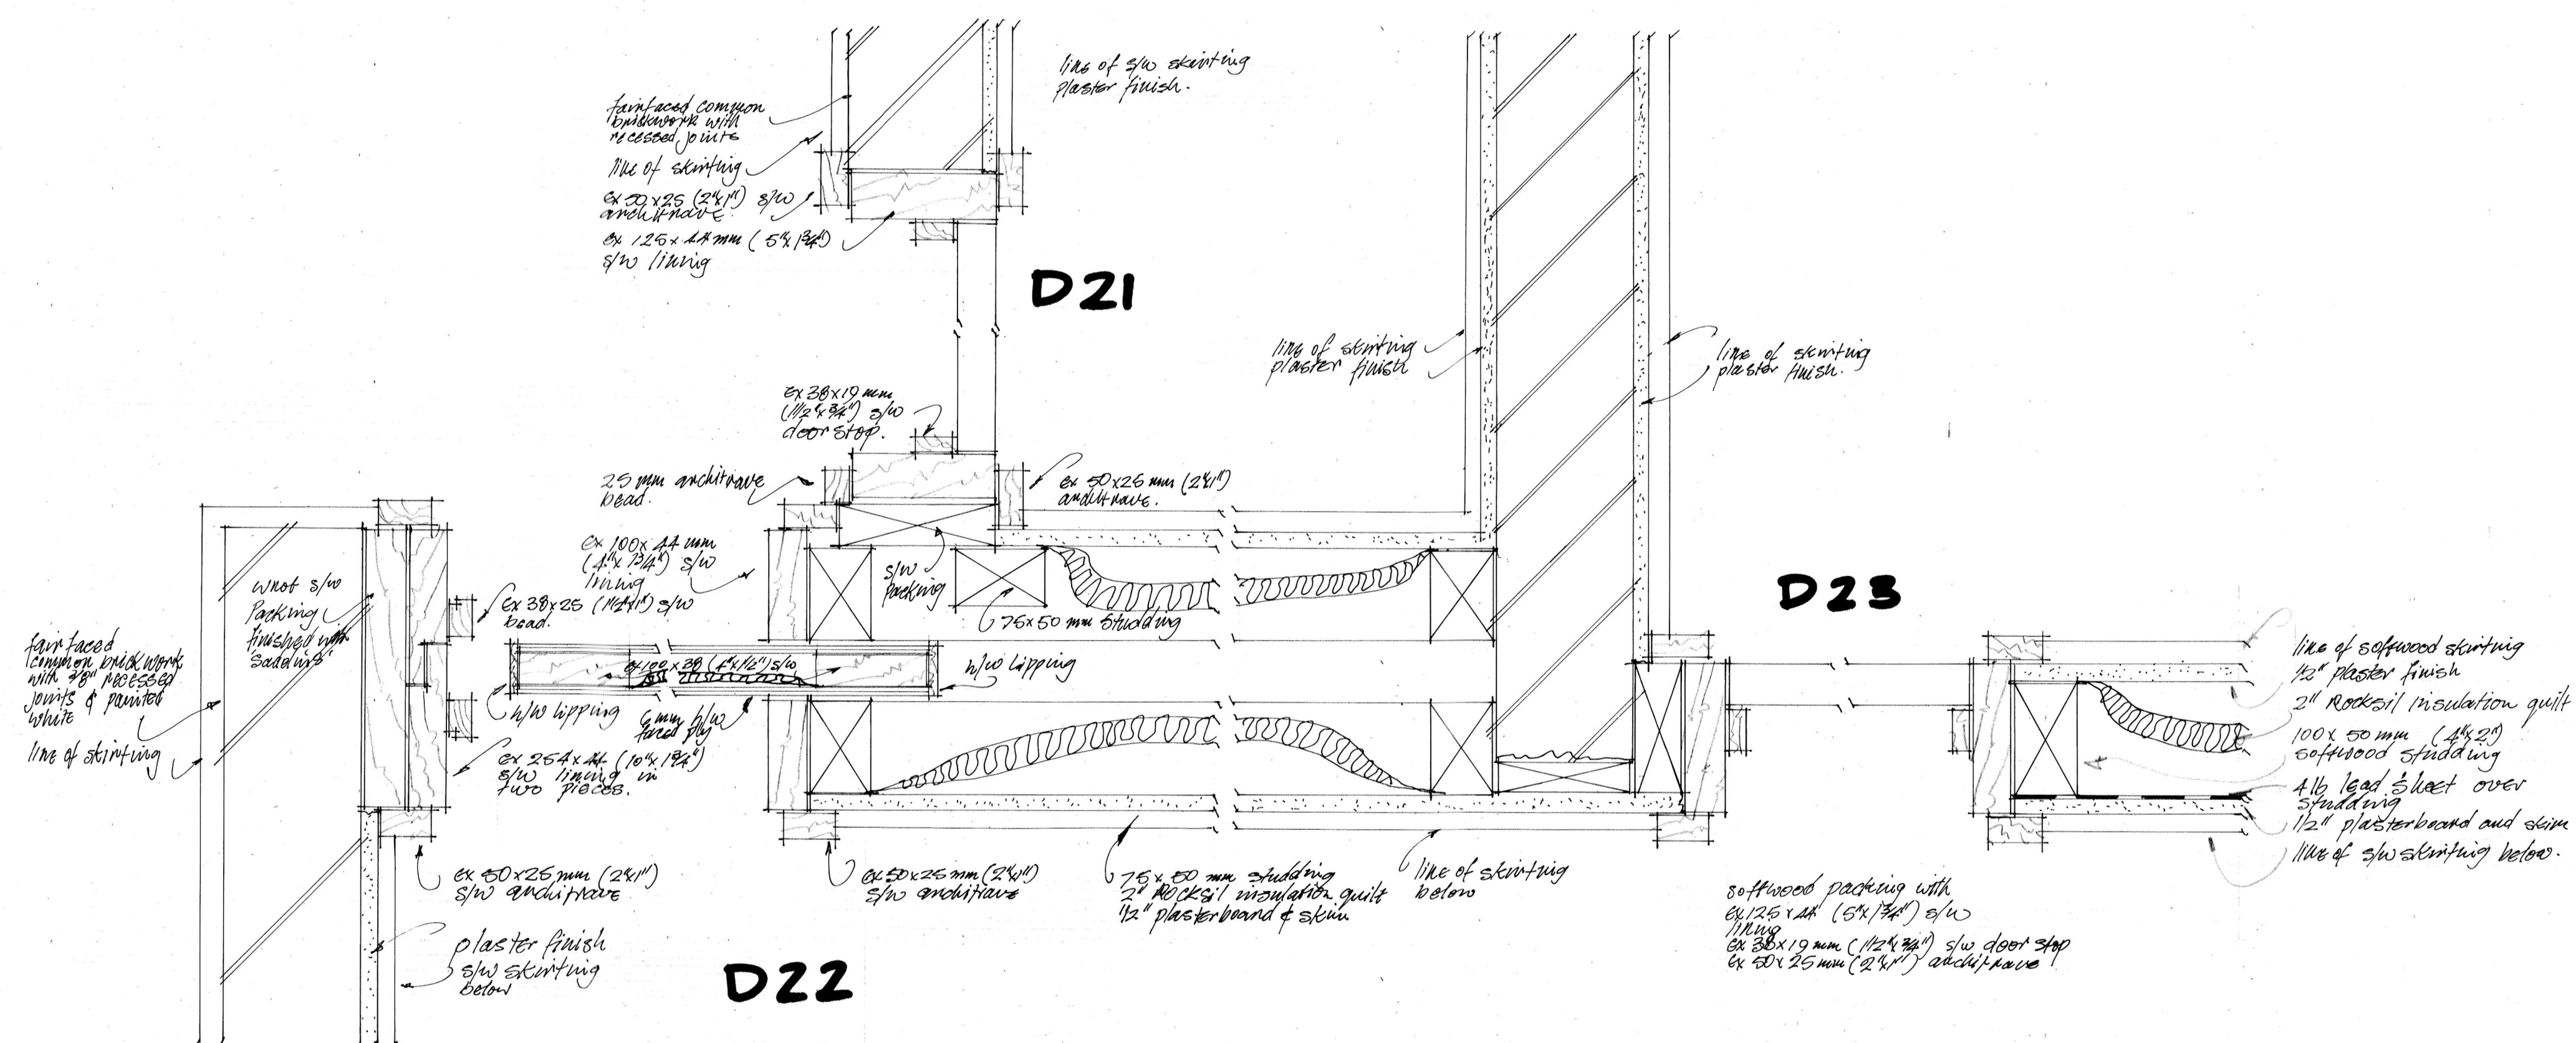

DOOR NO 22