



Figured dimensions must be taken, not scaled measurements. Any discrepancies in this drawing must be reported immediately to the architect. Contractors must check all dimensions on site.

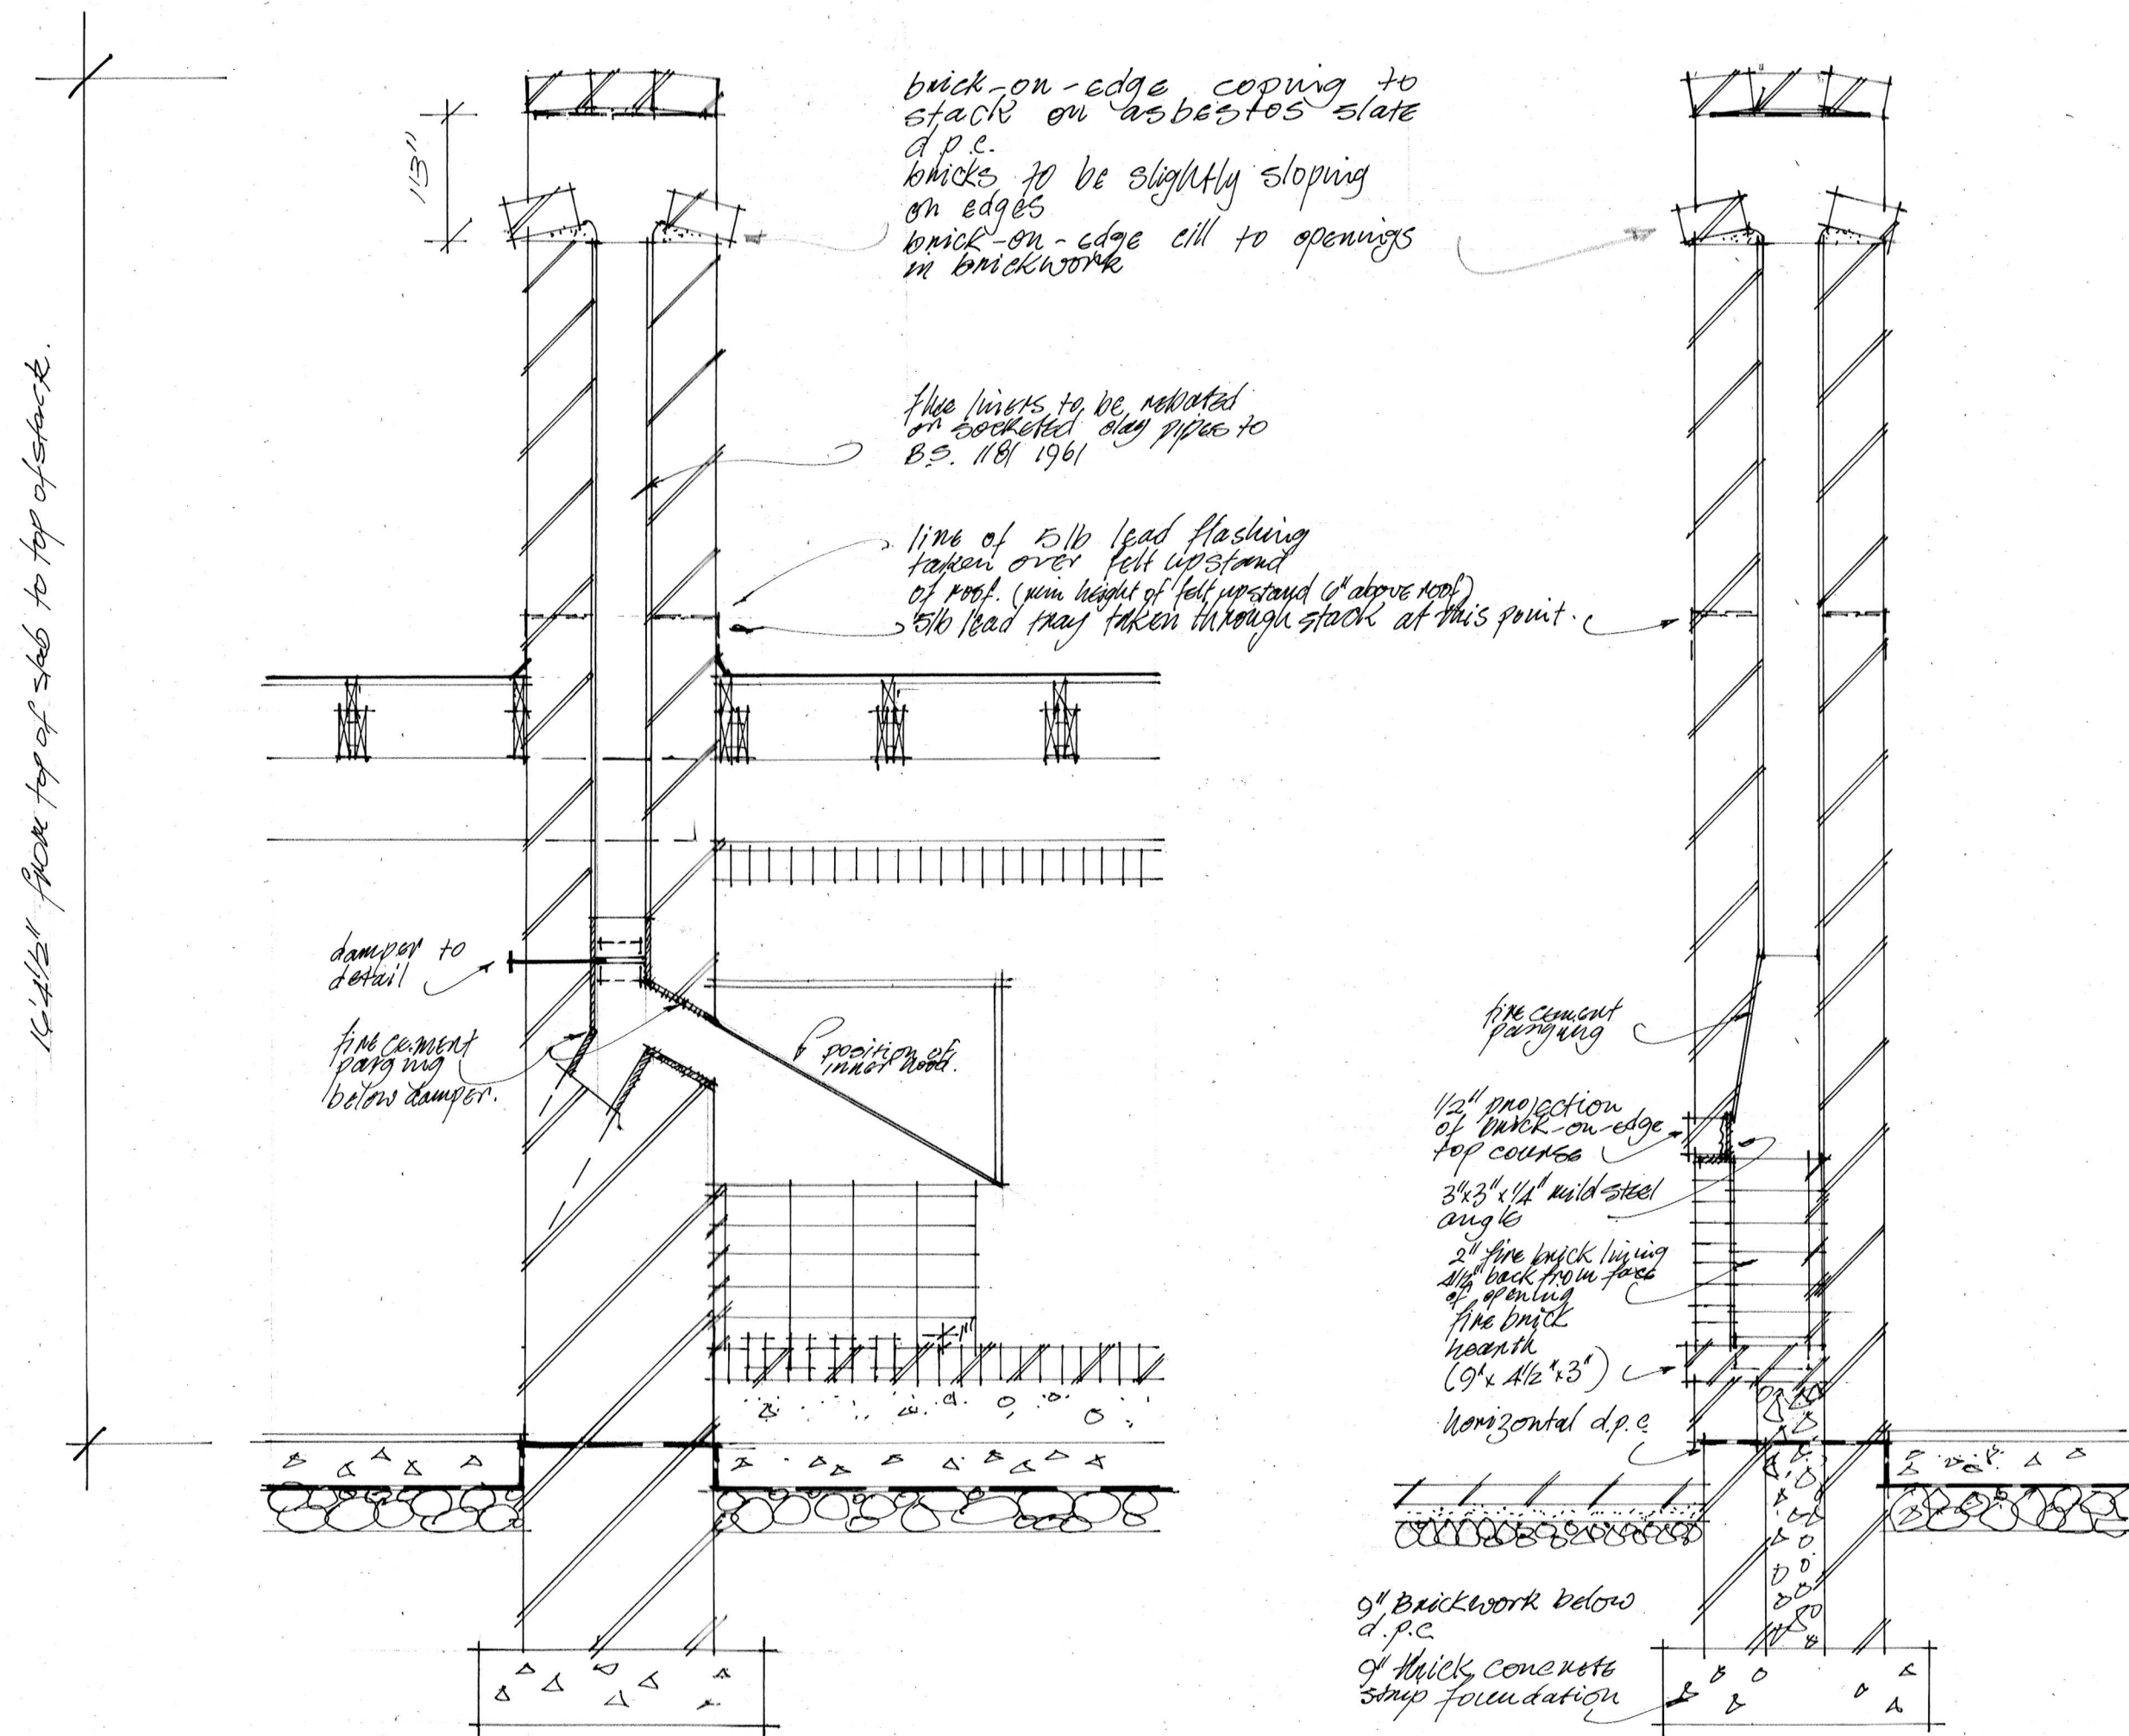


SECTION 2

SECTION 3

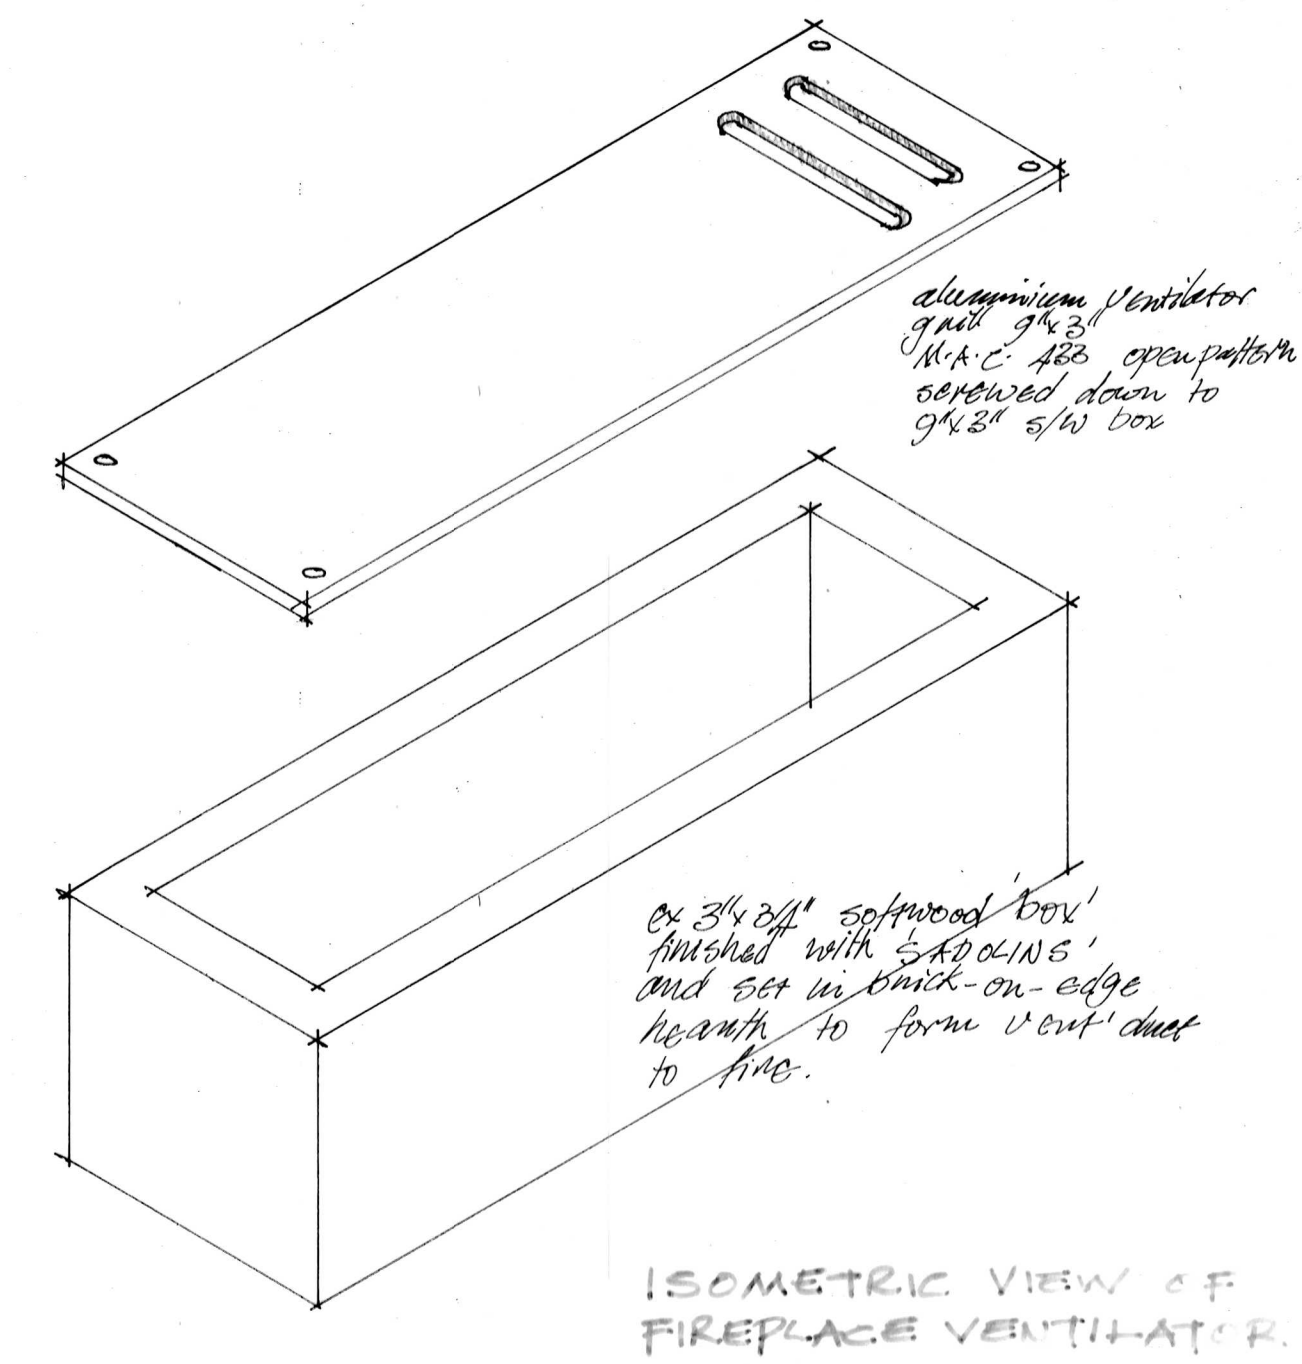


ISOMETRIC VIEW OF FIREPLACE VENTILATOR.


PRECISE CONSTRUCTION & METHOD OF HANGING TO BE DISCUSSED WITH BLACKSMITH.

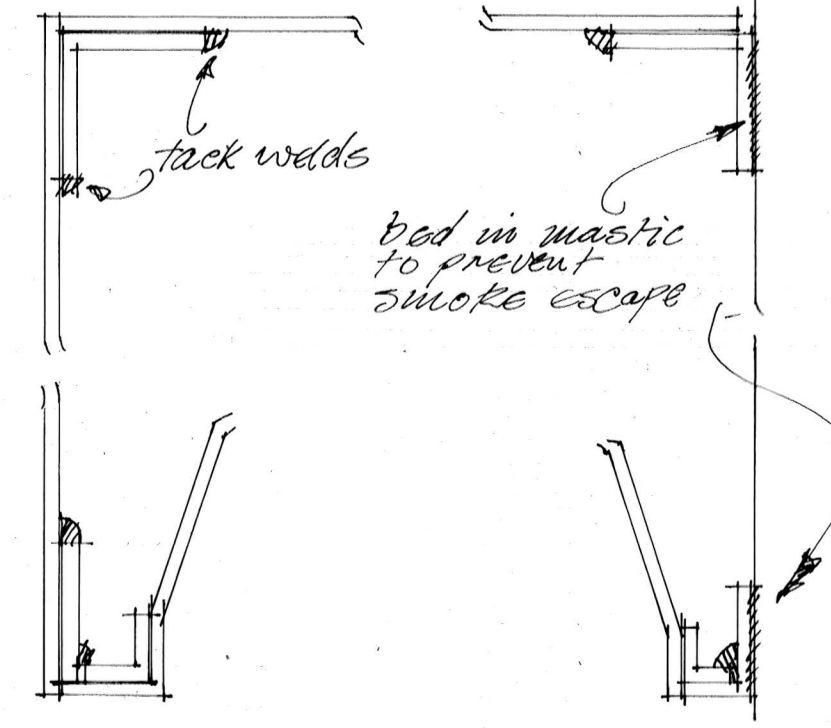

DETAIL OF METAL HOOD.

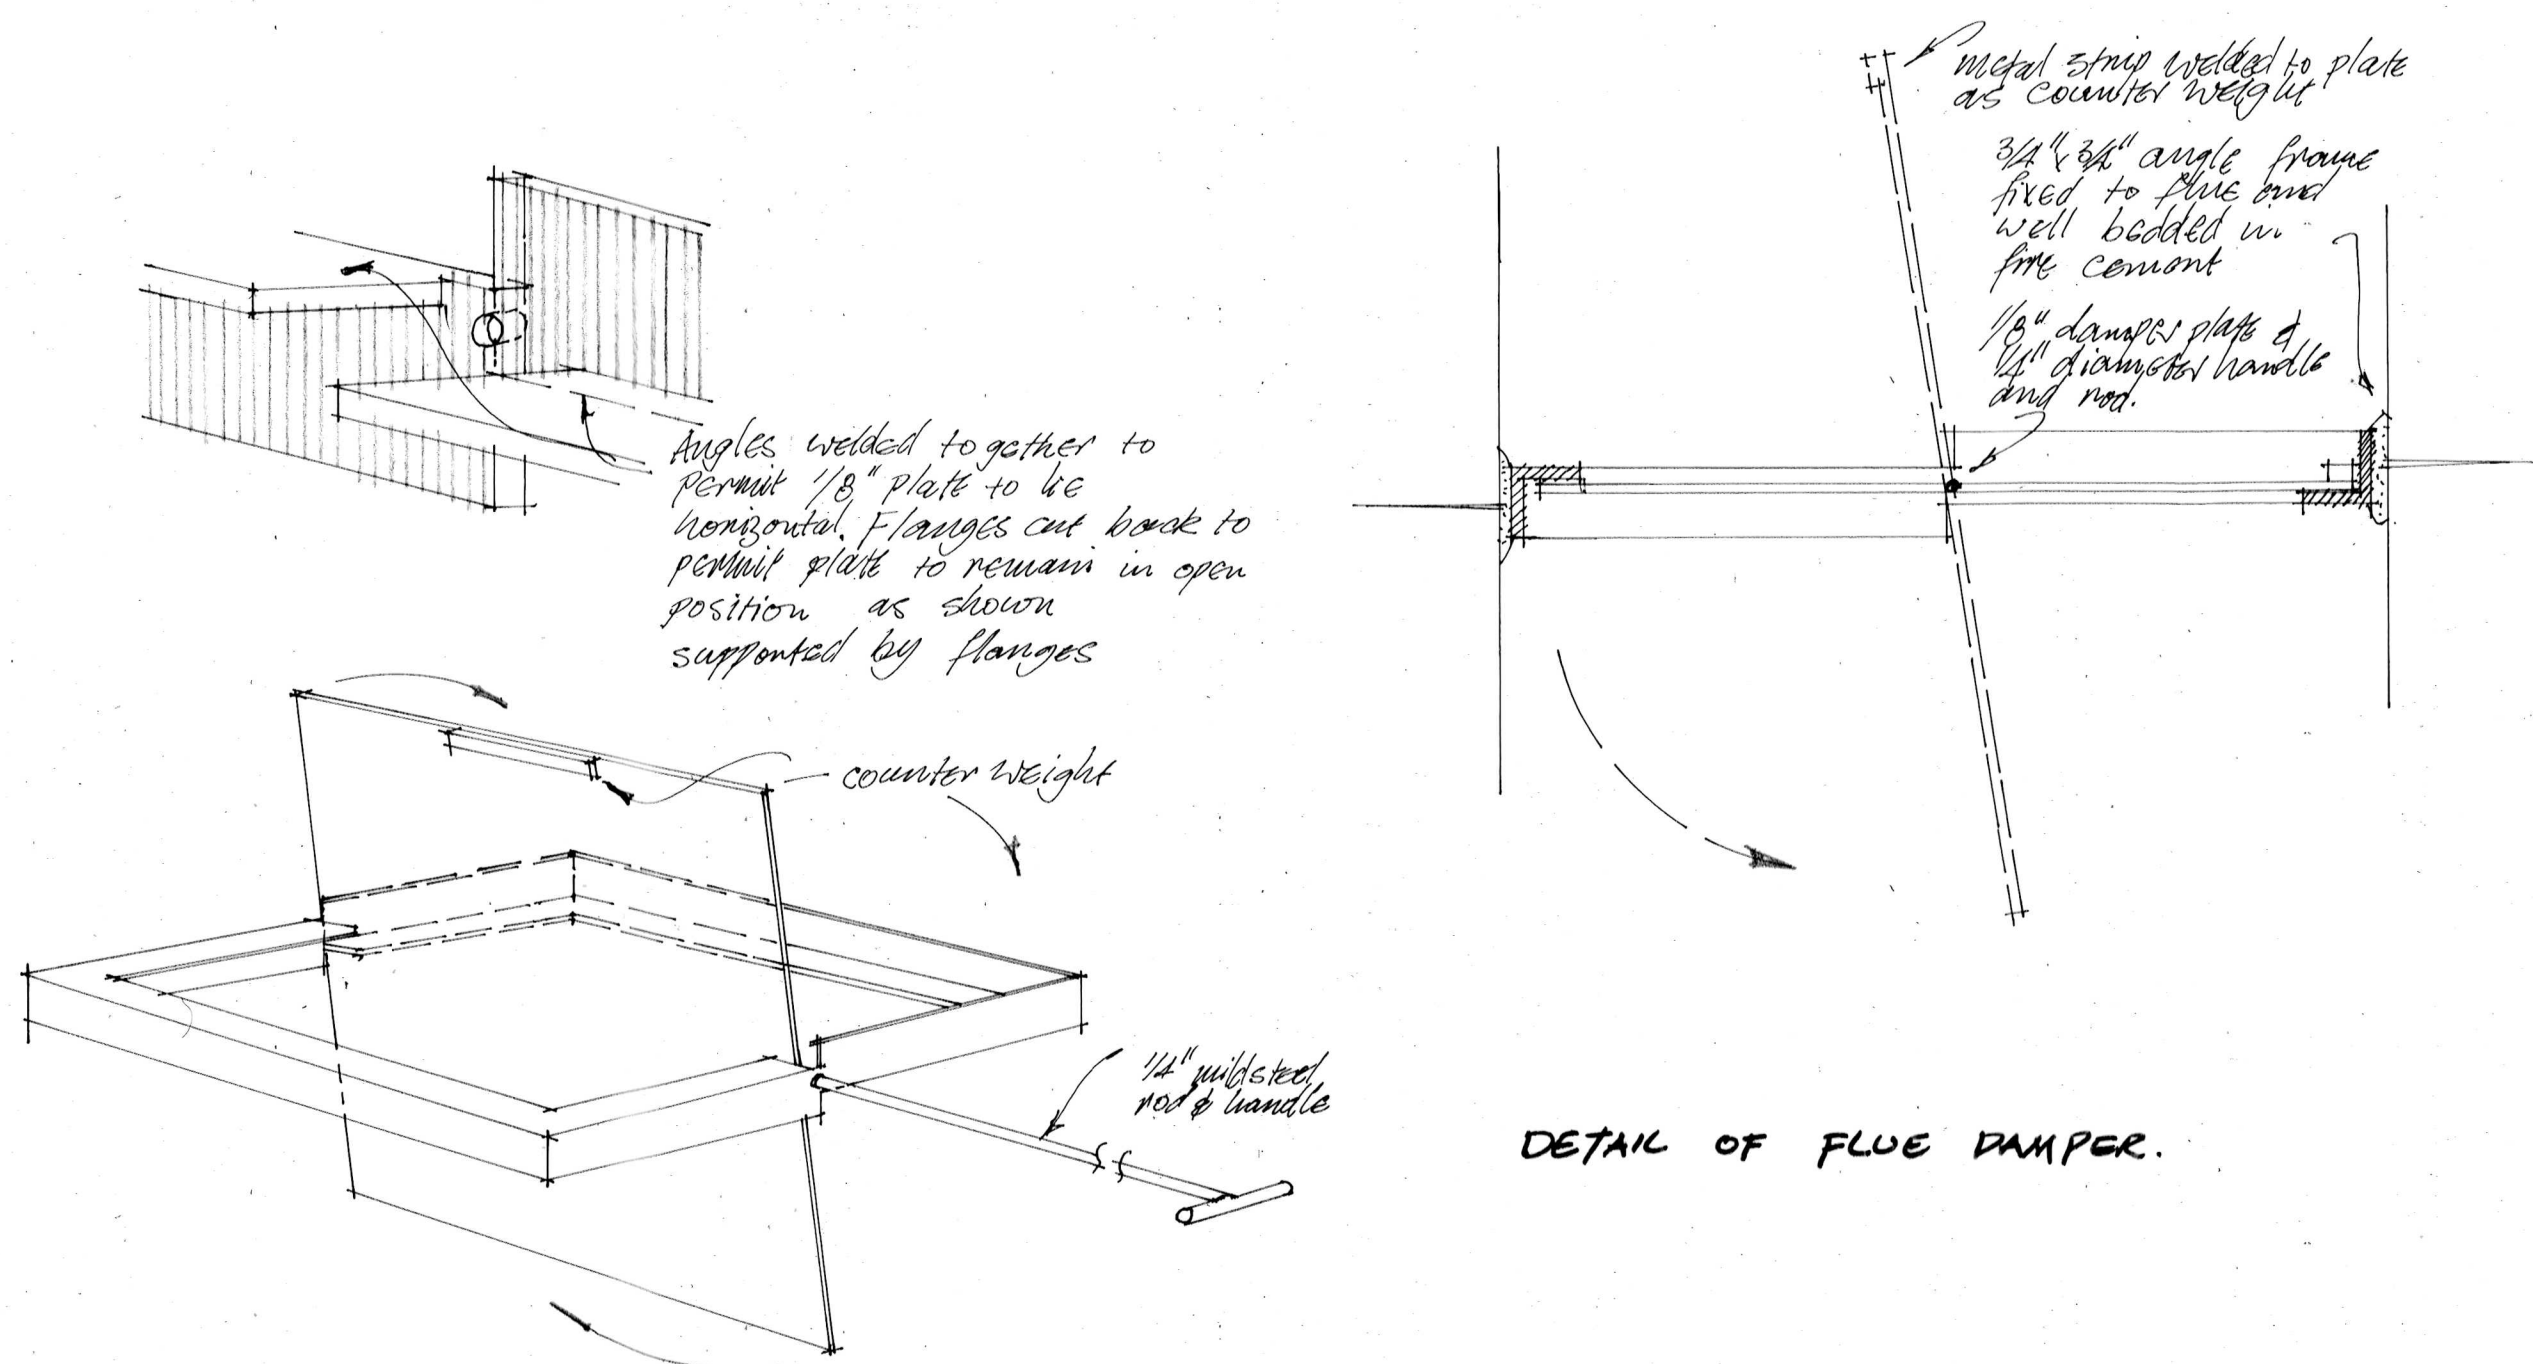

DETAIL OF FLUE DAMPER.

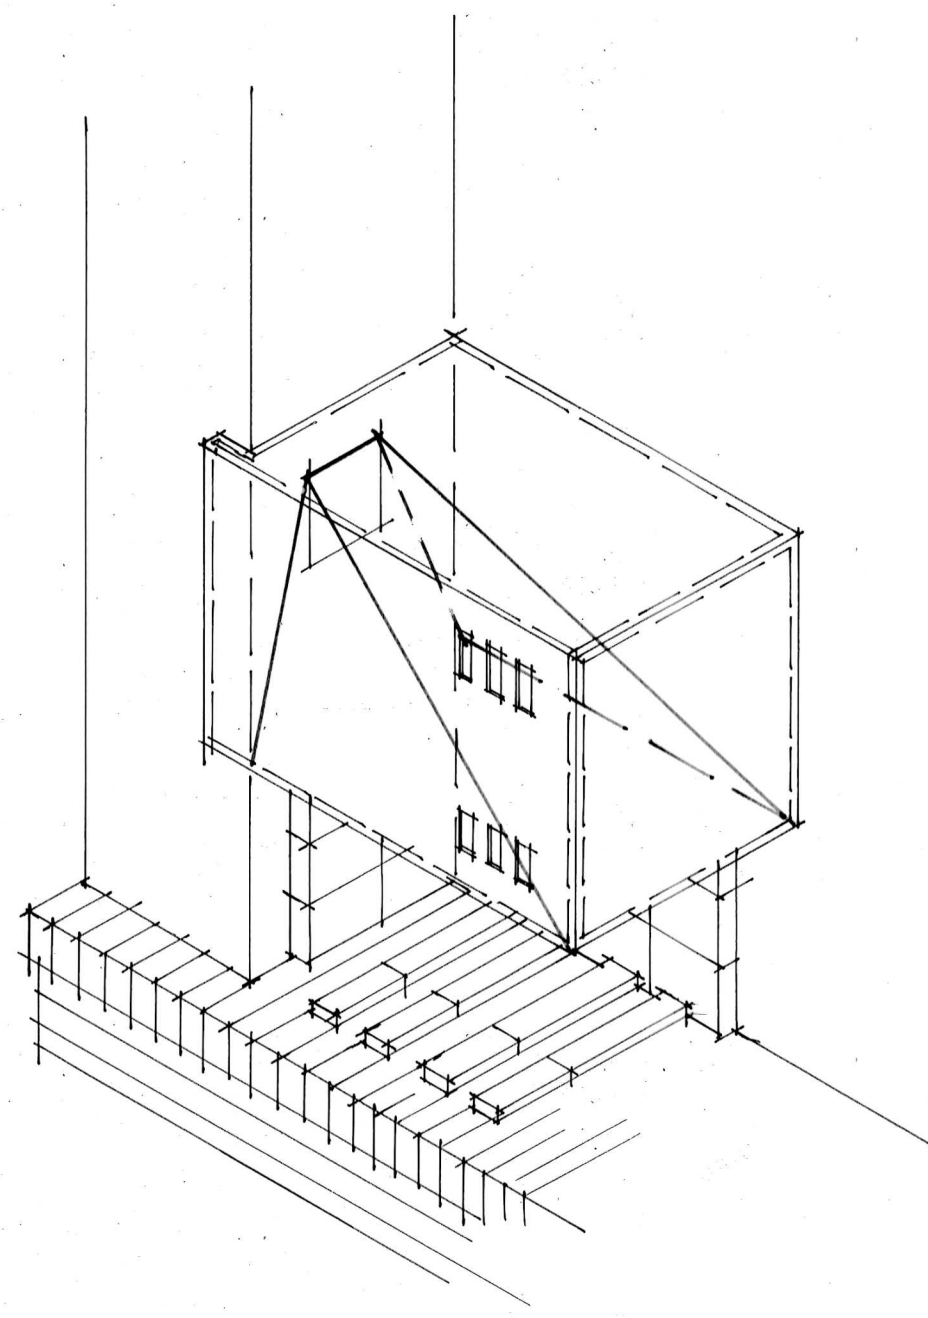

ISOMETRIC VIEW SHOWING POSITION OF INTERNAL HOOD TO FIREPLACE CANOPY

NO.	AMENDMENT	DATE	INTL.
JOB	HOUSE FOR MR & MRS A. GODFREY EVENLODE AV. PENARTH		
TITLE	FIREPLACE DETAILS SHEET 2 OF 2		
SCALE	1/2" = 1' 0"		
DATE	FEB 73	JOB NO.	DRAWING NO.
DRAWN	MB	1361	34
CHECKED			
HIRD AND BROOKS F/A RIBA FRTP I ARCHITECTS AND PLANNING CONSULTANTS 30 STANWELL ROAD PENARTH TEL 704121-2			