


Figured dimensions must be taken, not scaled measurements. Any discrepancies in this drawing must be reported immediately to the architect. Contractors must check all dimensions on site.

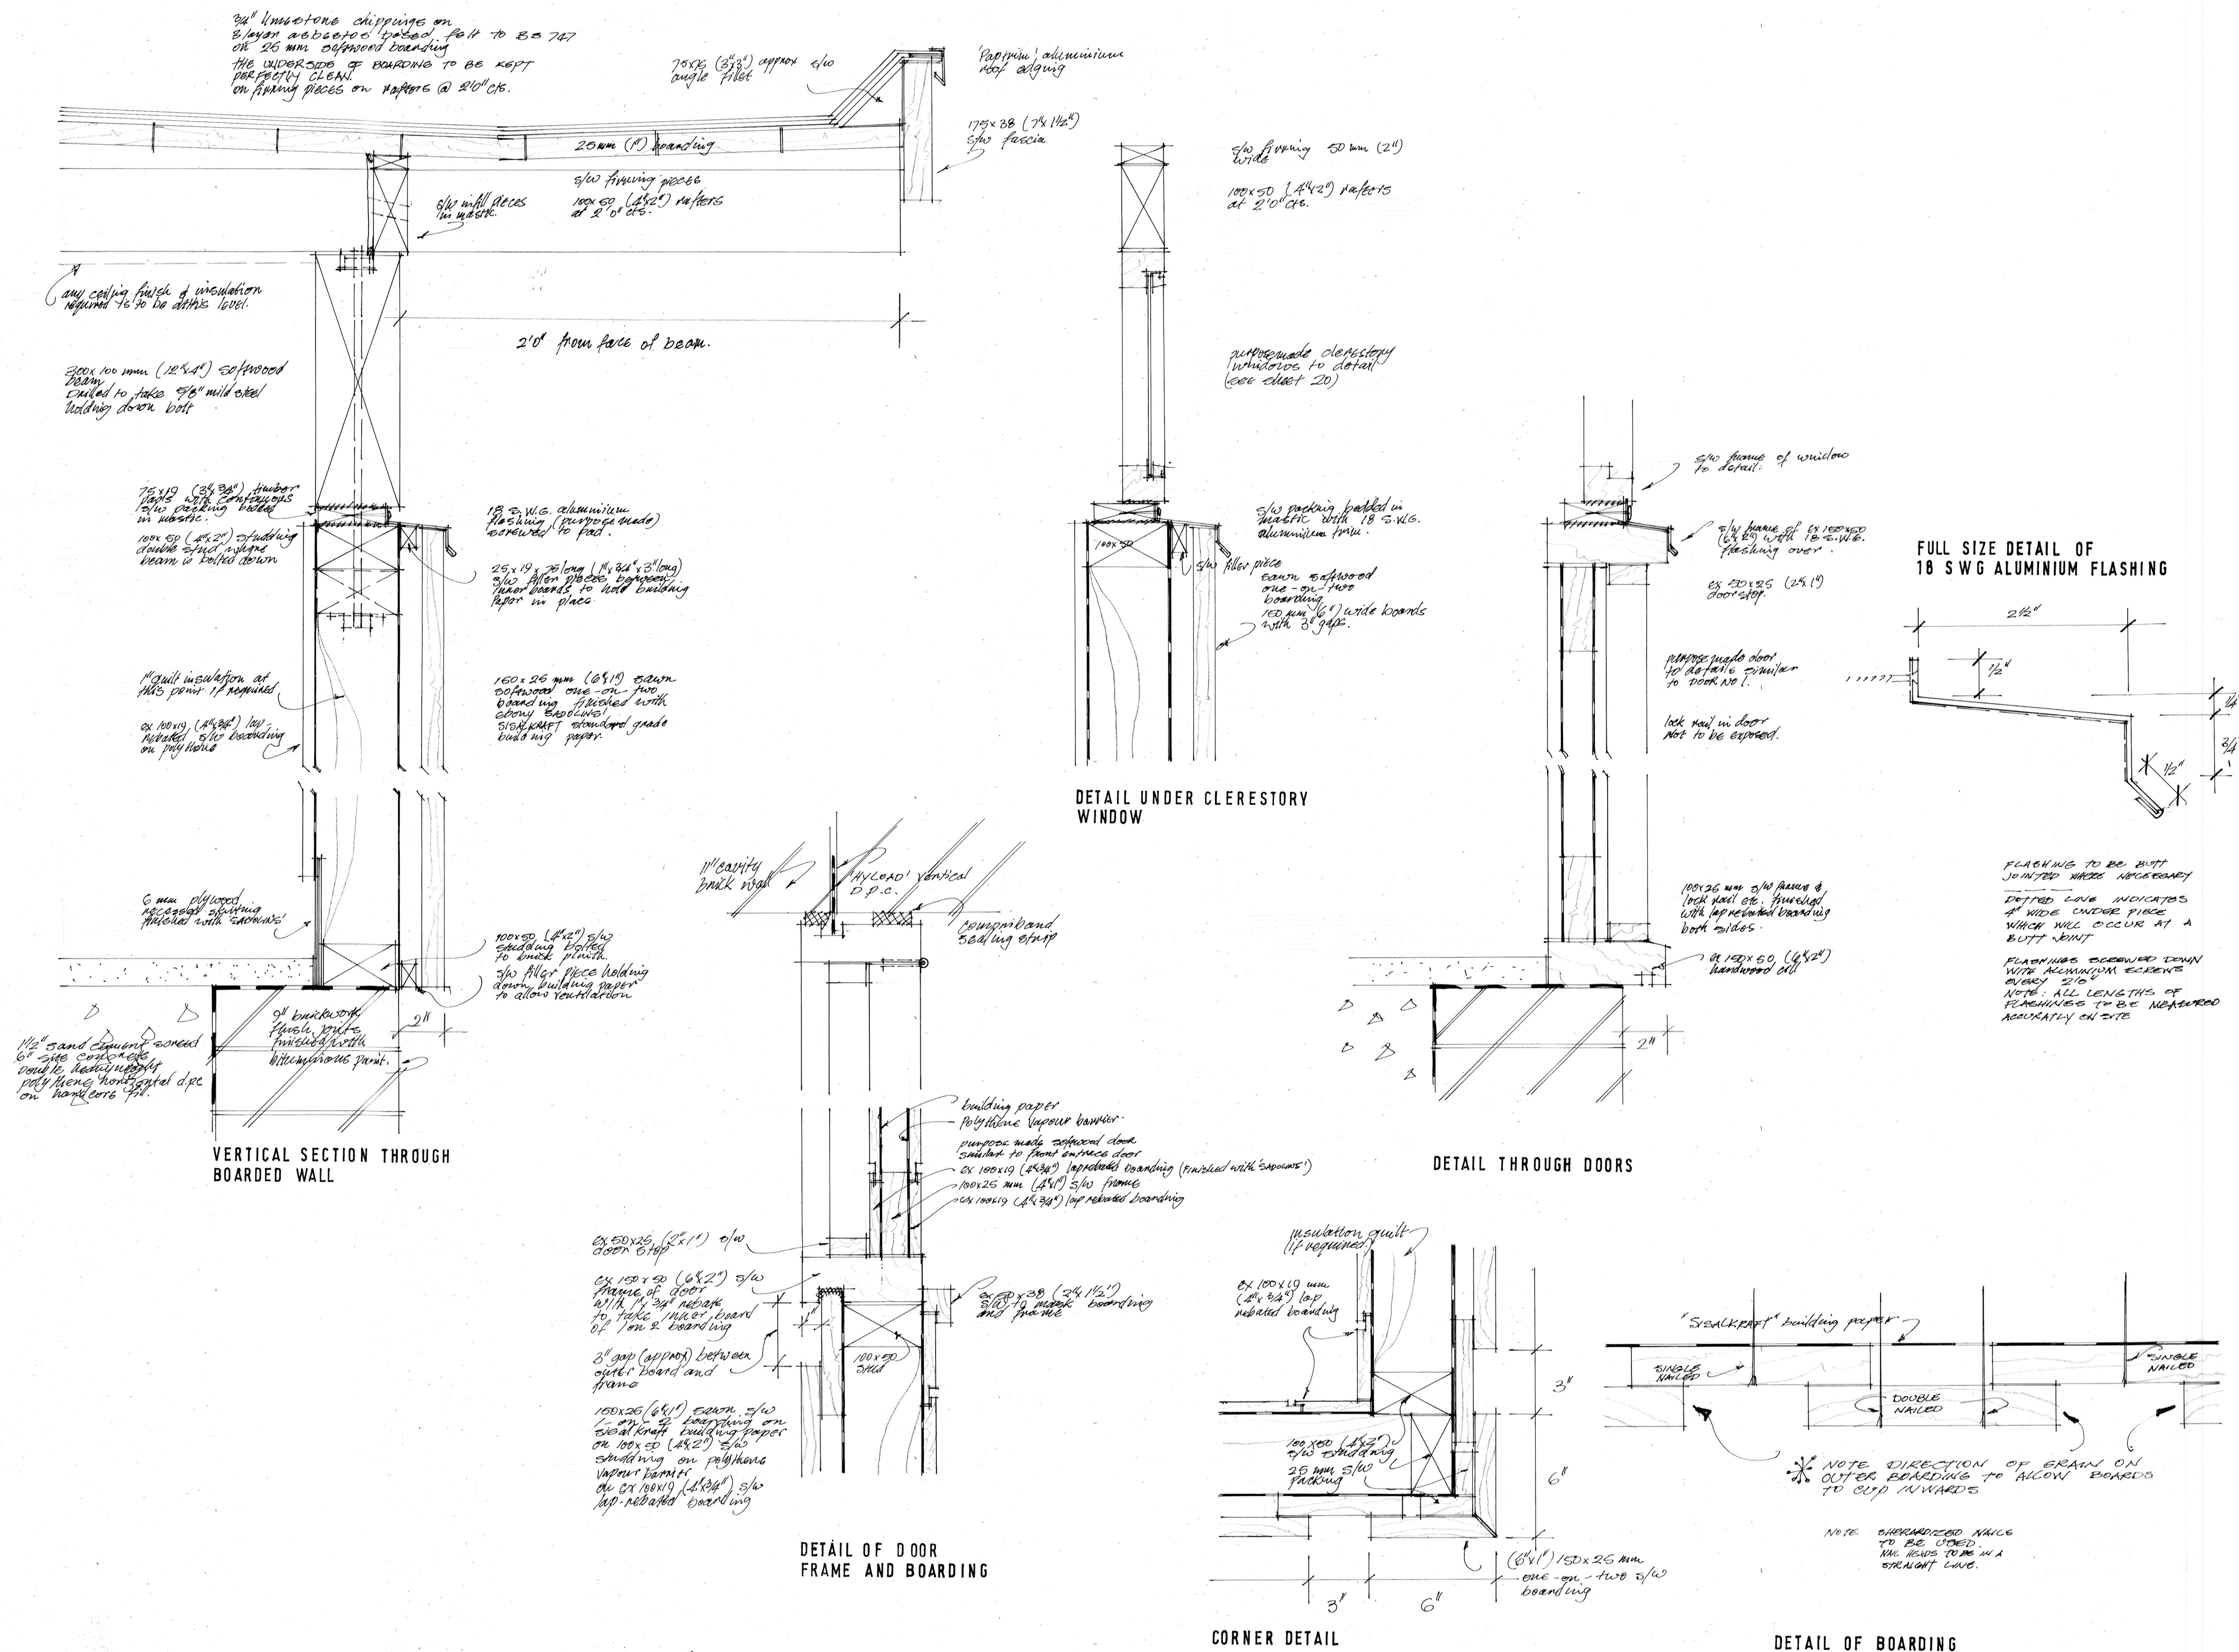

NO.	AMENDMENT	DATE	INTL.
JOB	HOUSE FOR MR & MRS A GODFREY EVENLODE AV PENARTH		
TITLE	DETAILS OF POOL EQUIPMENT ROOM		
SCALE 1/4 FULL SIZE			
DATE	FEB 73	JOB NO.	DRAWING NO.
DRAWN	<i>W.H.</i>	1361	139
CHECKED			
HIRD AND BROOKS F/RIBA FRTP I ARCHITECTS AND PLANNING CONSULTANTS 30 STANWELL ROAD PENARTH TEL 704121-2			