


SOUTH INTERNAL ELEVATION




SOUTH EXTERNAL ELEVATION

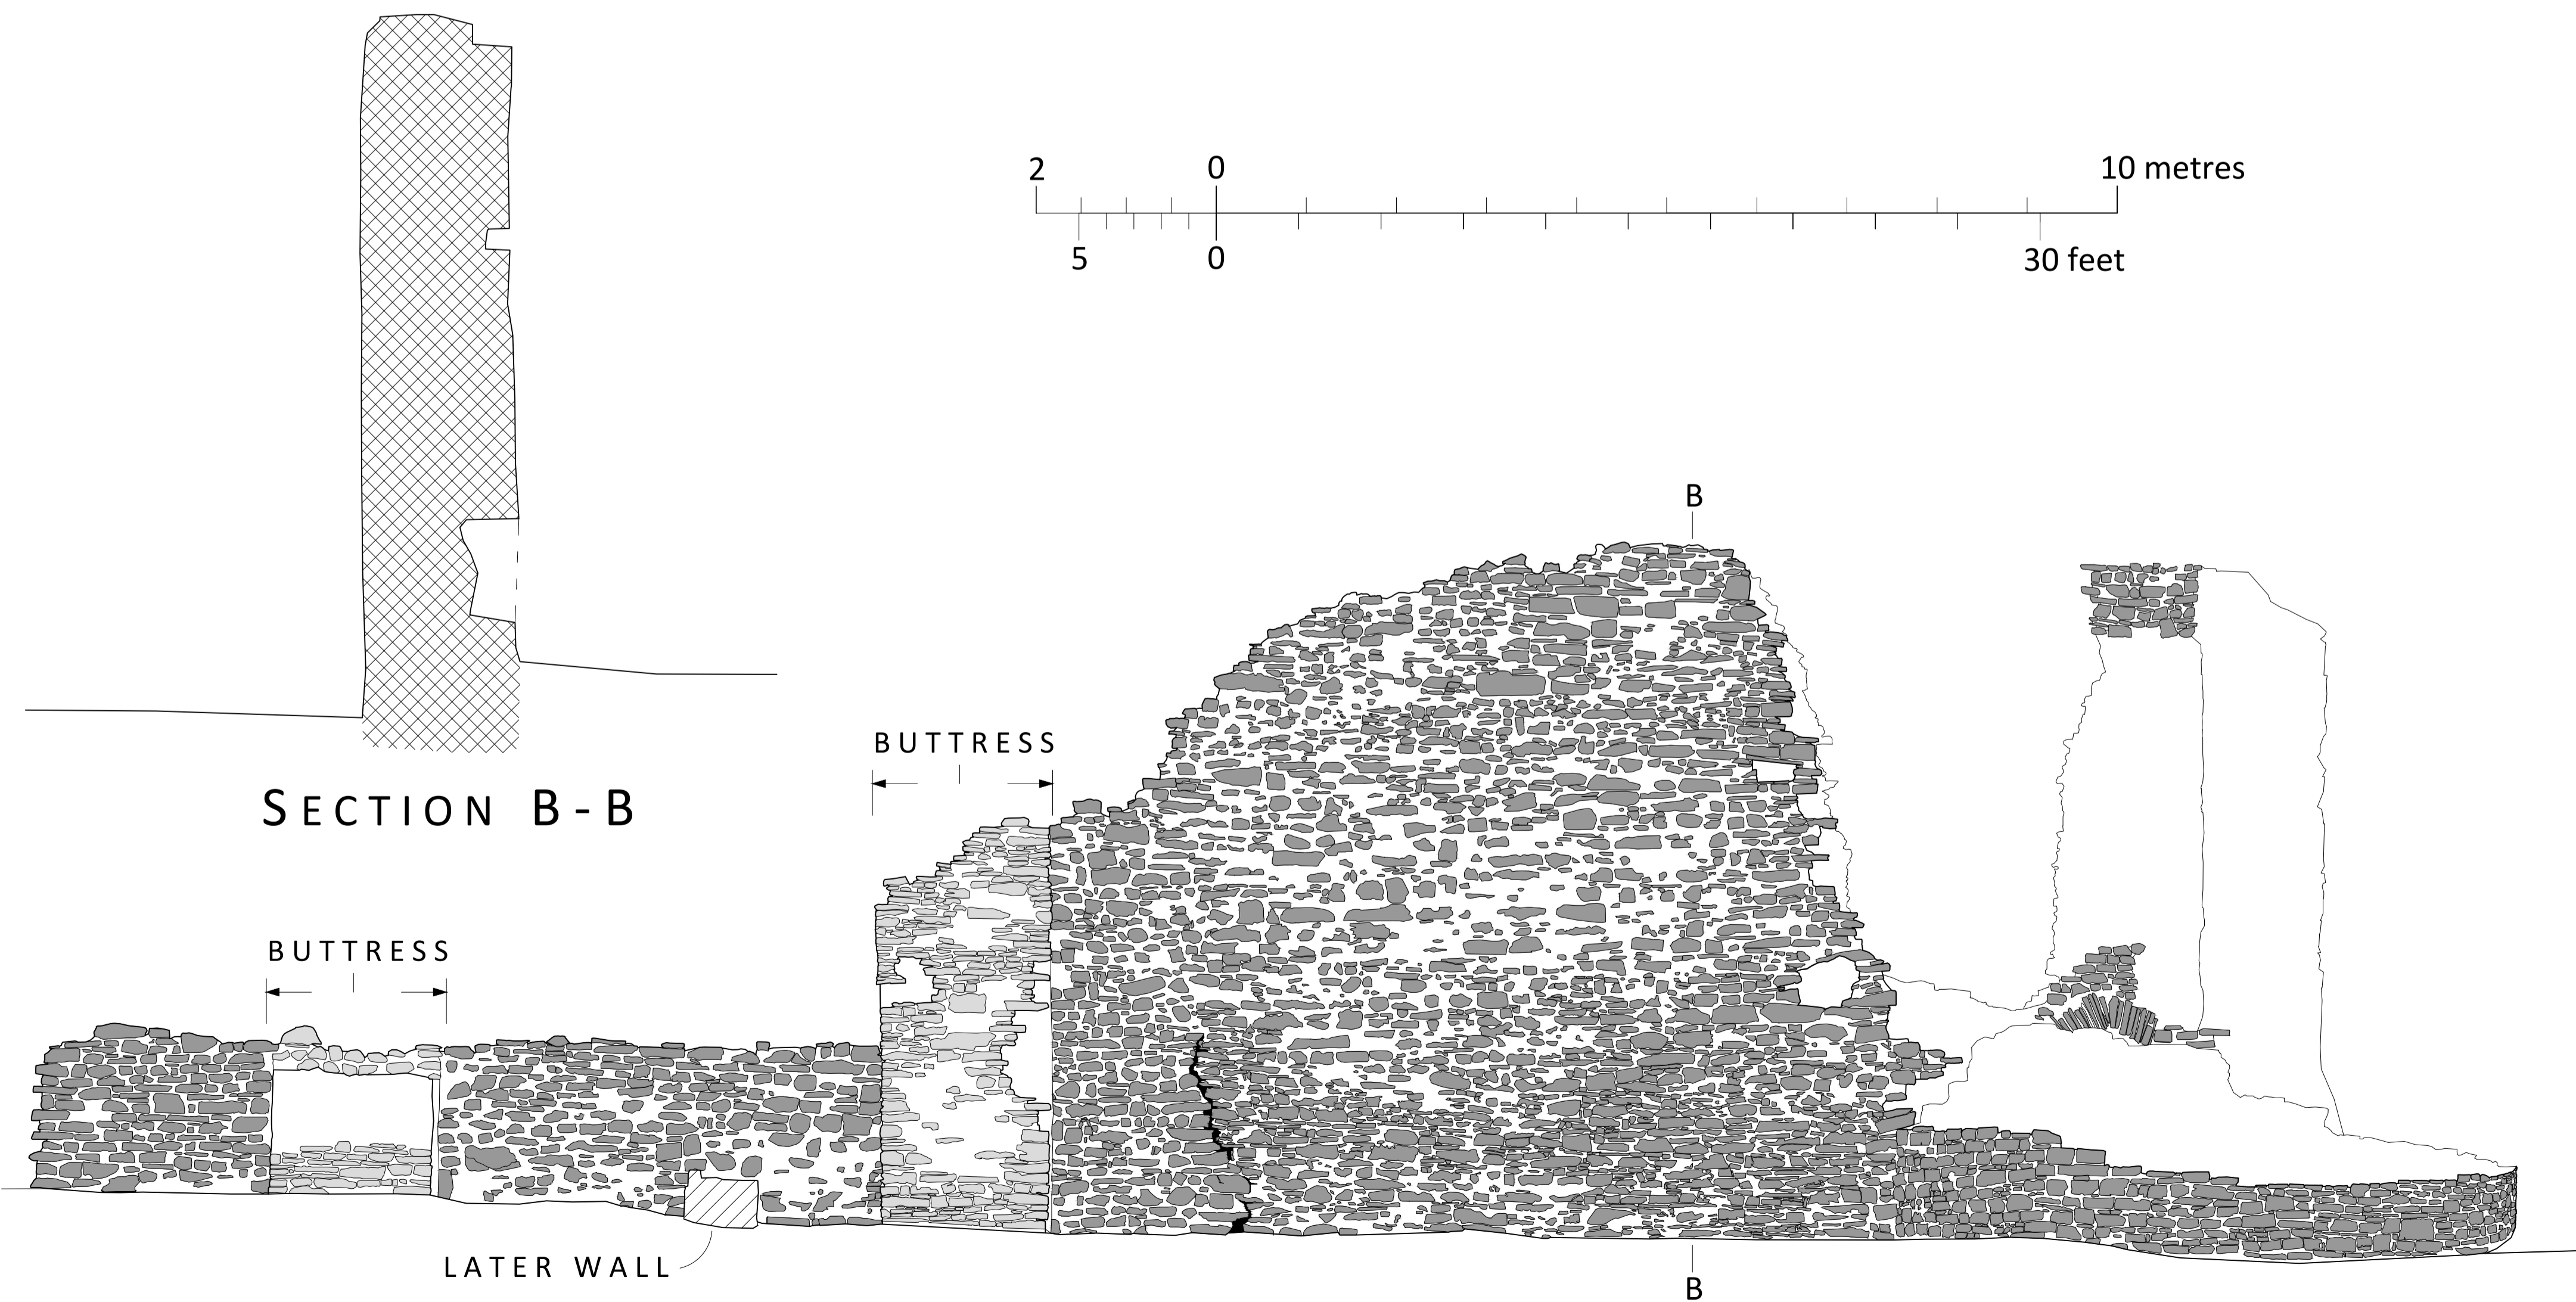

SECTION B-B

# Tretower Castle, Crickhowell, Powys

South Bailey Wall  
Elevations & Section

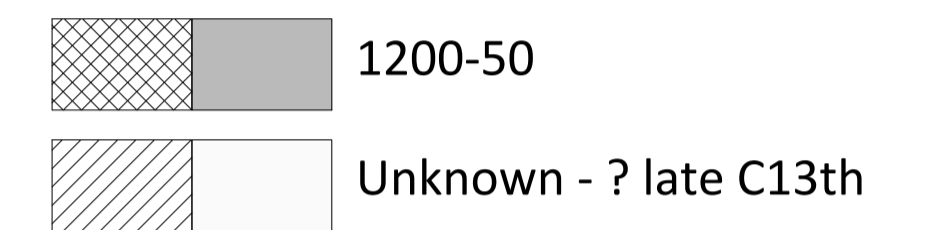

Drawing 3 of 6

NGR: SO1845421260

Print Scale

1:50 at A1

Surveyor


Ross Cook

Drawn

Ross Cook

Date

March 2015

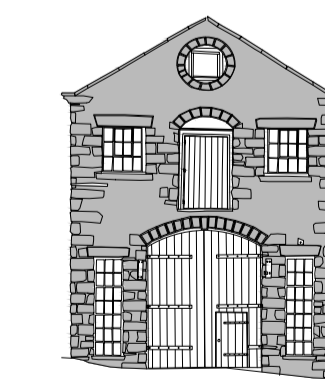

**ArchaeoDomus**  
Archaeological &  
Heritage Services

ross.cook@archaeodomus.co.uk

www.archaeodomus.co.uk

Tel: 07910 213557 / 01570 218048

3 Cysgod-y-Coed, Cwmann,  
Lampeter, Carmarthen, SA48 8DN